



WEST ELEVATION - UNITS # 03/203  
SCALE: 1/4"=1'-0"

EAST ELEVATION - UNITS # 104/204  
SCALE: 1/4"=1'-0"

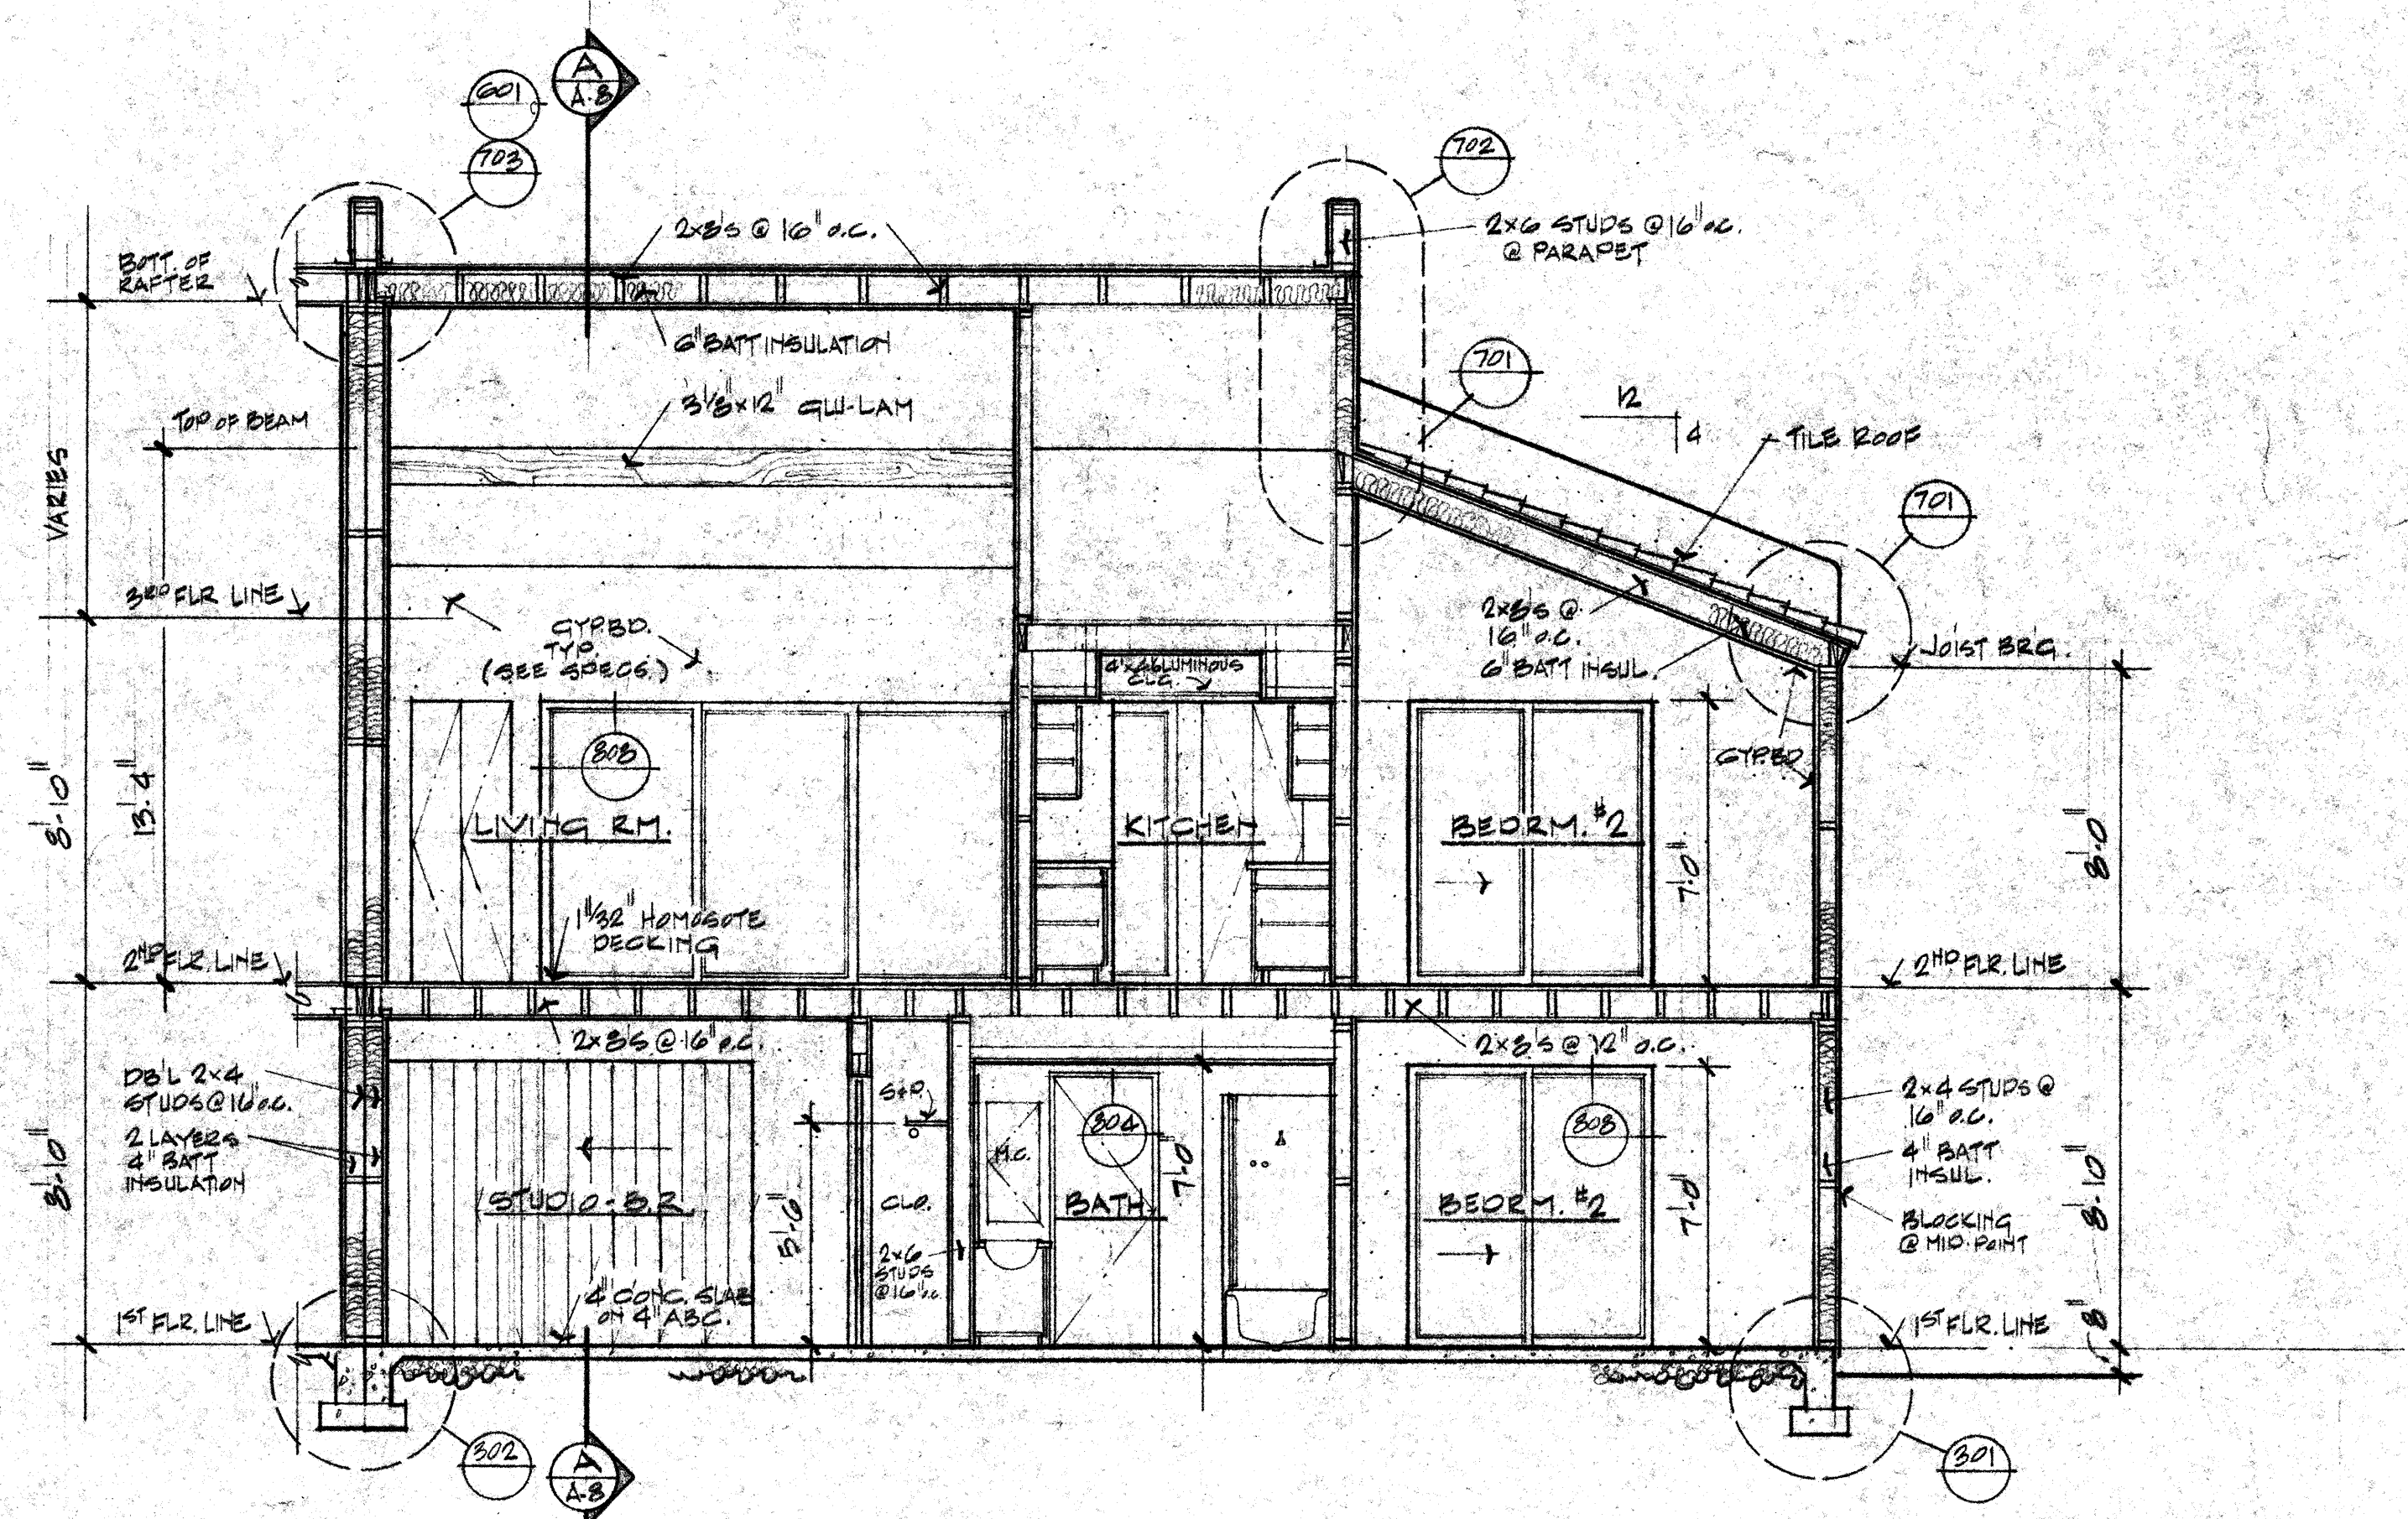

SECTION B - UNIT # 01/201  
SCALE: 1/8"=1'-0"

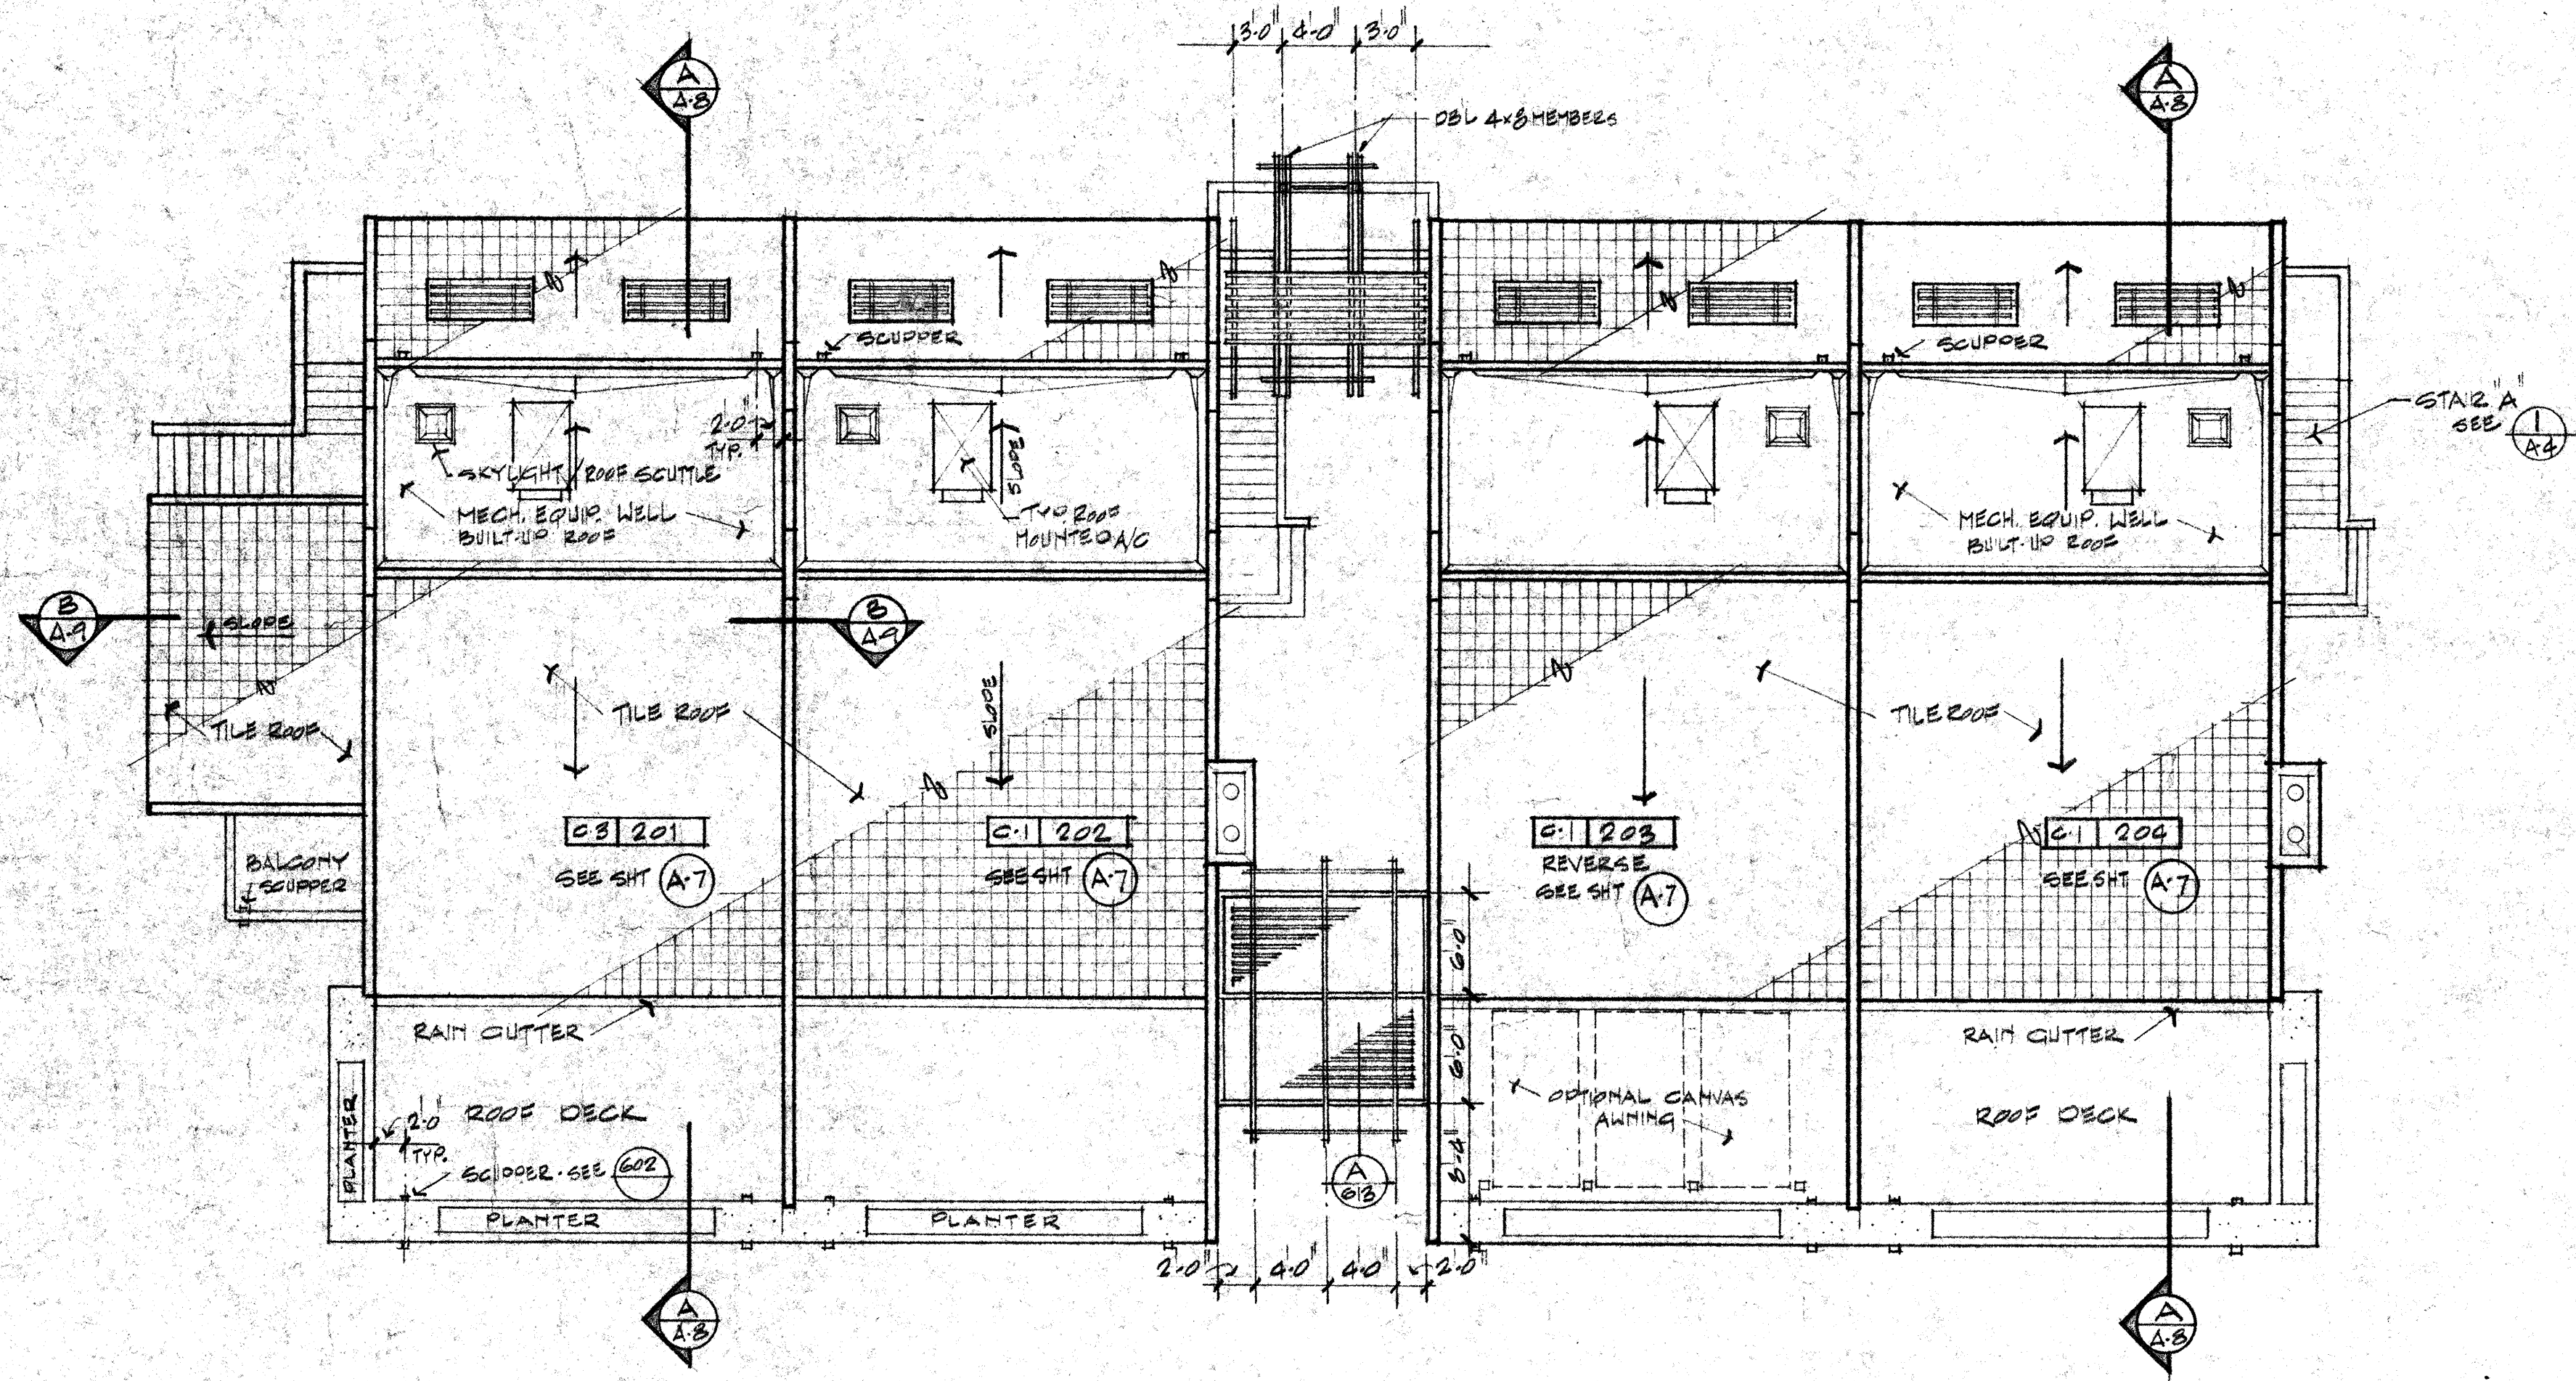

ROOF PLAN  
SCALE: 1/8"=1'-0"

**BLDG #1**

**SAND CASTLE CARES** 1101 E. SANDPIPER DR. TEMPE, ARIZ.  
STAMAN, THOMAS AND COMPANY 1213 E. PALACIO DR., PHX., ARIZ.

**SCHONBERGER, STRAUB, FLORENCE AND ASSOCIATES, ARCHITECTS, INCORPORATED**  
THIRTY EIGHT FIFTEEN NORTH THIRD STREET PHOENIX, ARIZONA 85012 (602) 264-4125/2480184  
CORPORATE OFFICE: 1000 N. CENTRAL AVENUE, SUITE 1000 PHOENIX, ARIZONA 85004 (602) 264-4125/2480184

DATE: 04/14	DRAWN: CEJ	PROJECT: 9955-1	<b>A</b>
CHECKED:	PROJECT MANAGER:	REVISIONS:	