



FOUNDATION PLAN
SCALE: 1/8" = 1'-0"

NOTE:
• DOTS ON FOUNDATION PLAN INDICATES STRUCTURAL SHEAR WALL TIE DOWN LOCATIONS (REFER TO DETAIL BOOKLET FOR EXACT LOCATIONS AND CONFIGURATIONS)

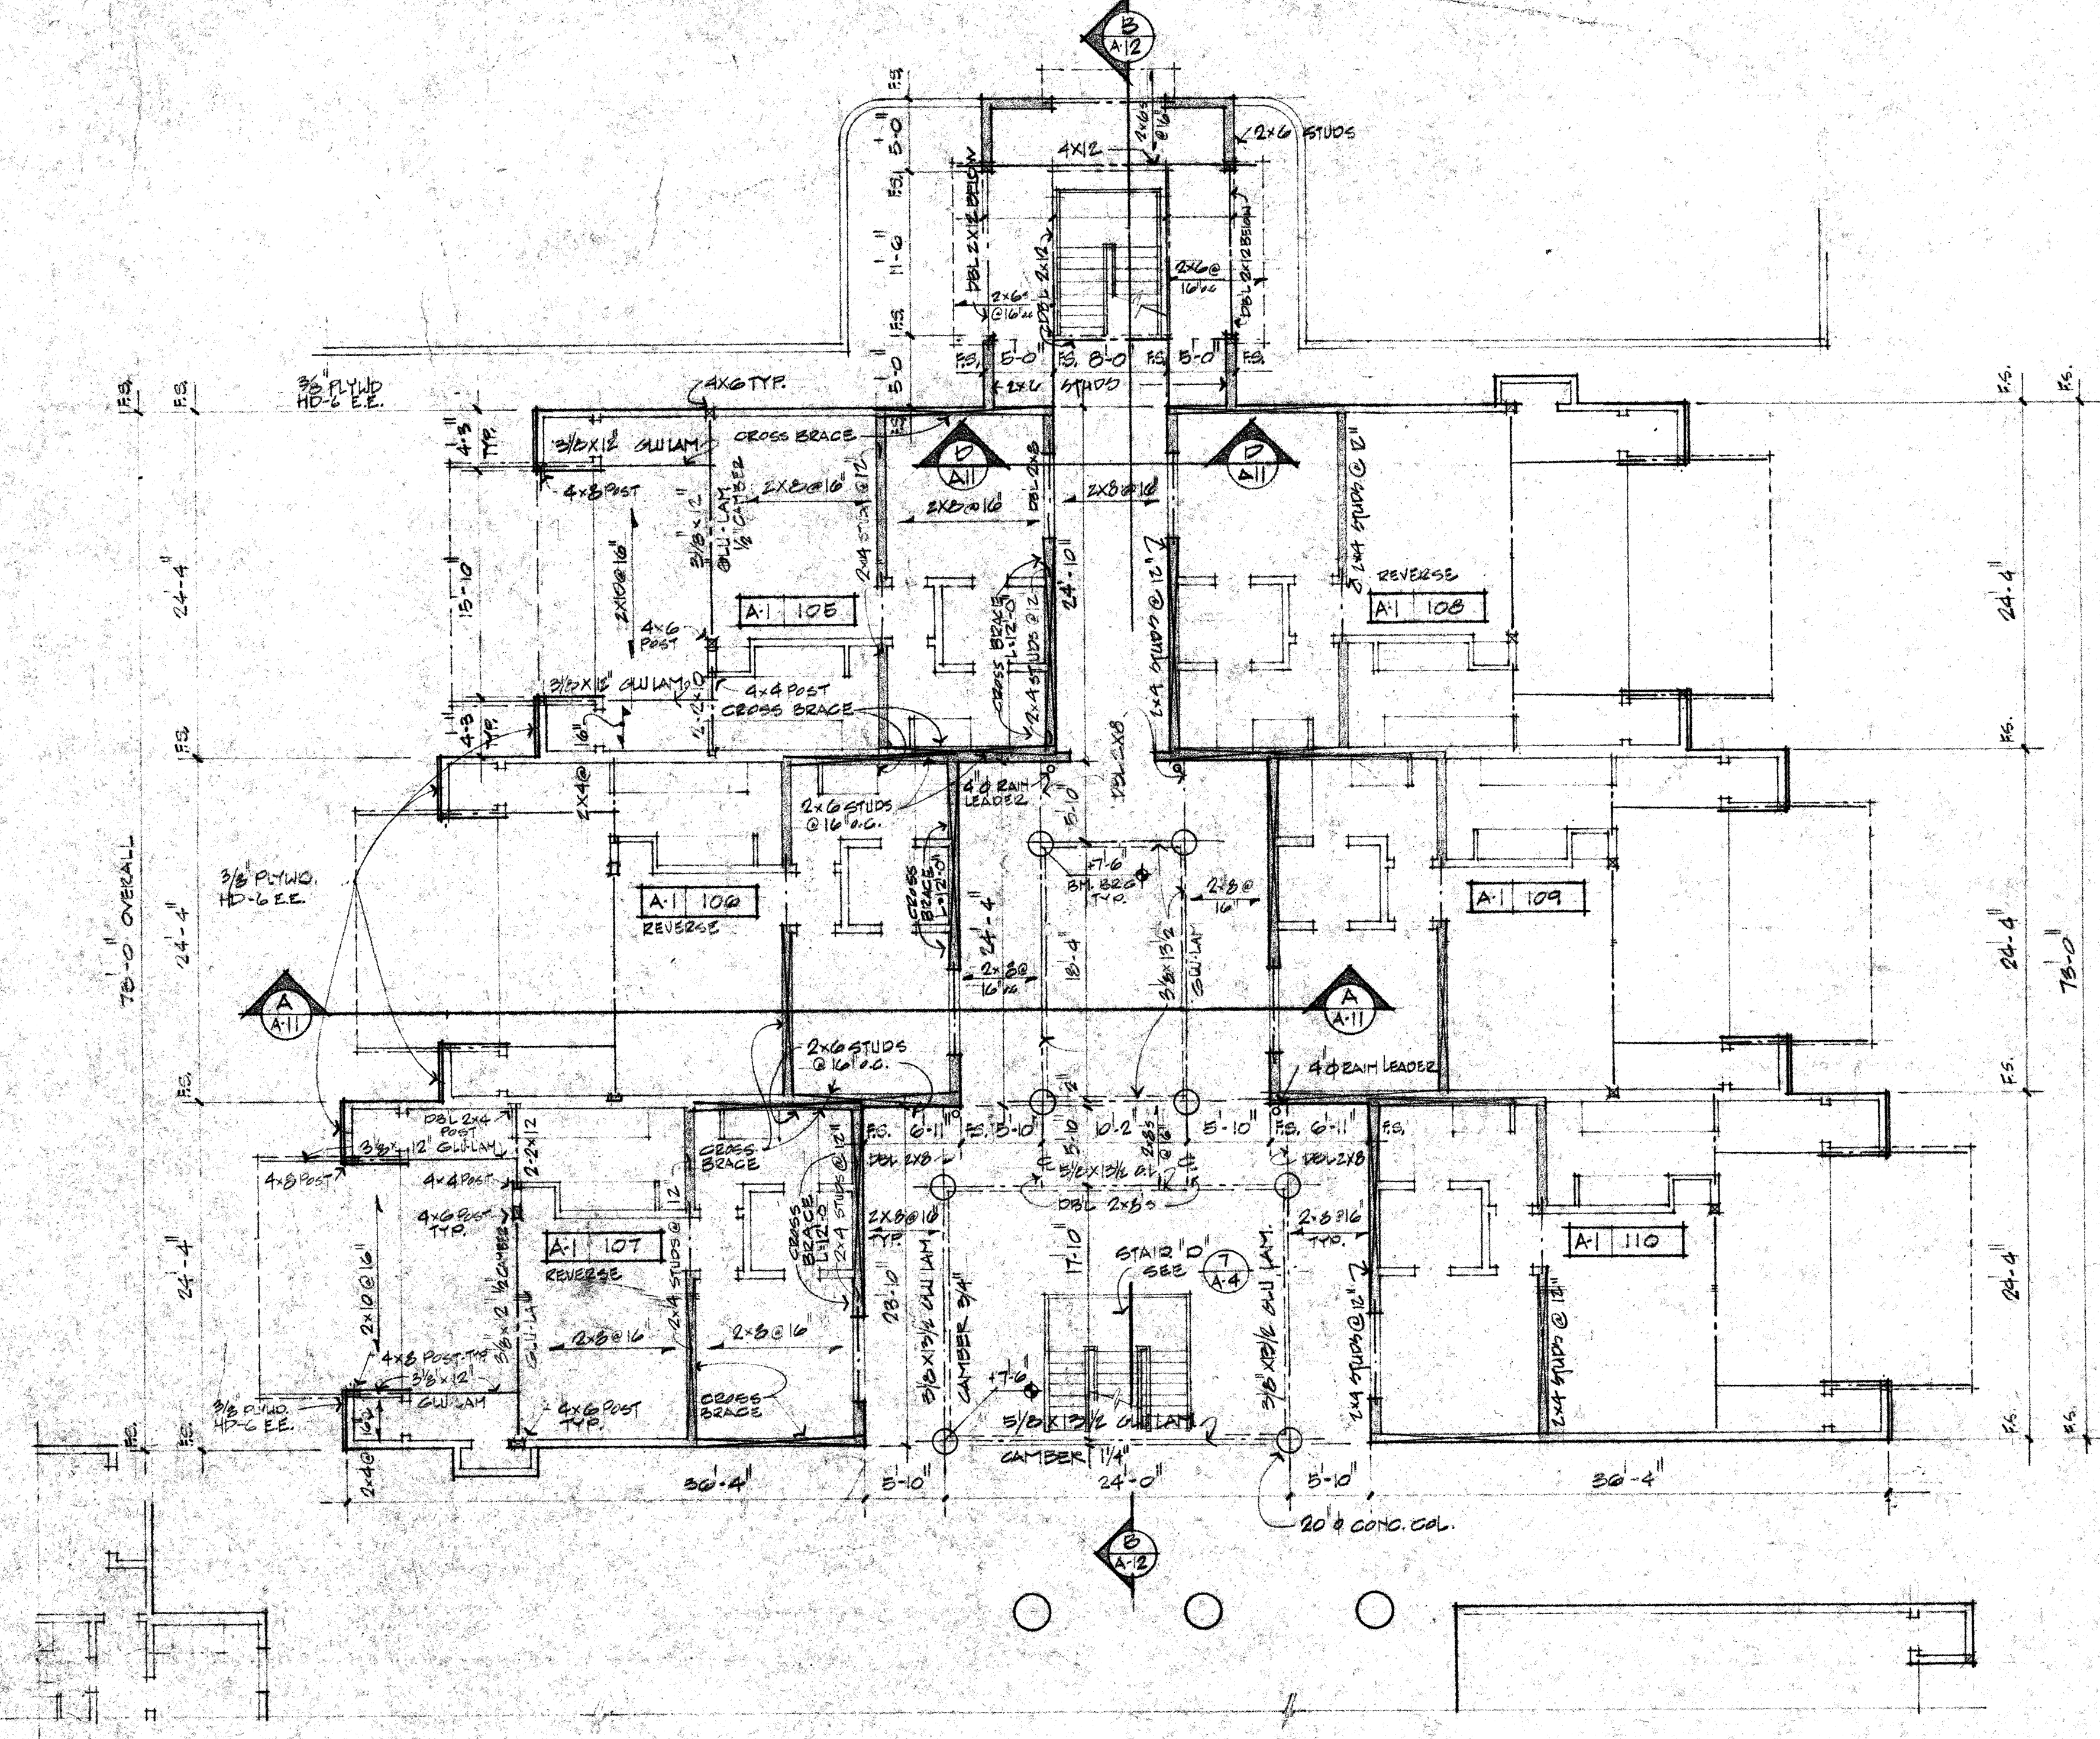


GROUND FLR. PLAN AND 2ND FLR. FRAMING PLAN
SCALE: 1/8" = 1'-0"

GENERAL NOTES:

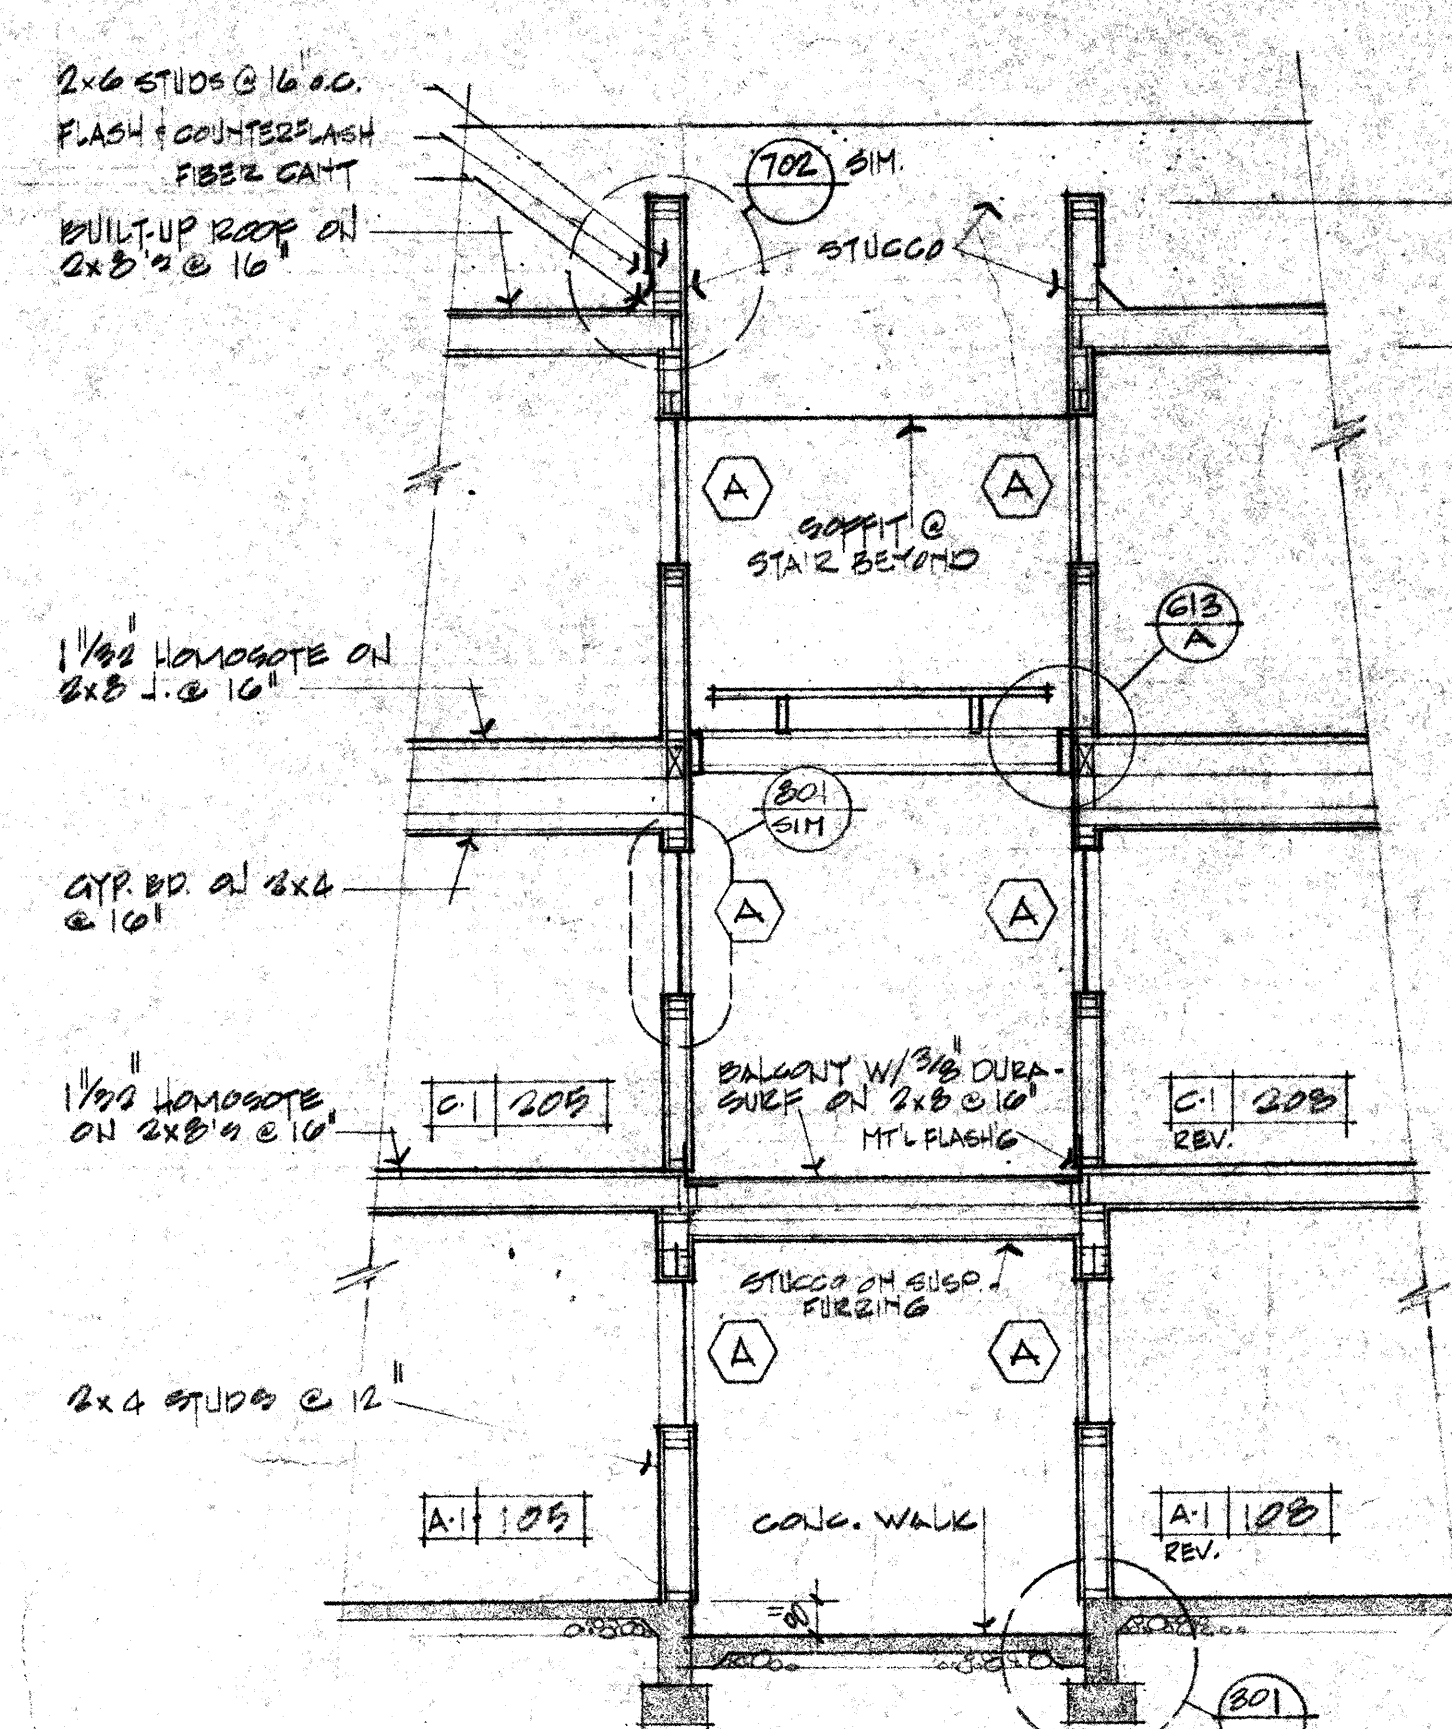

BUILDING SECTION 'D'
SCALE: 1/4" = 1'-0"

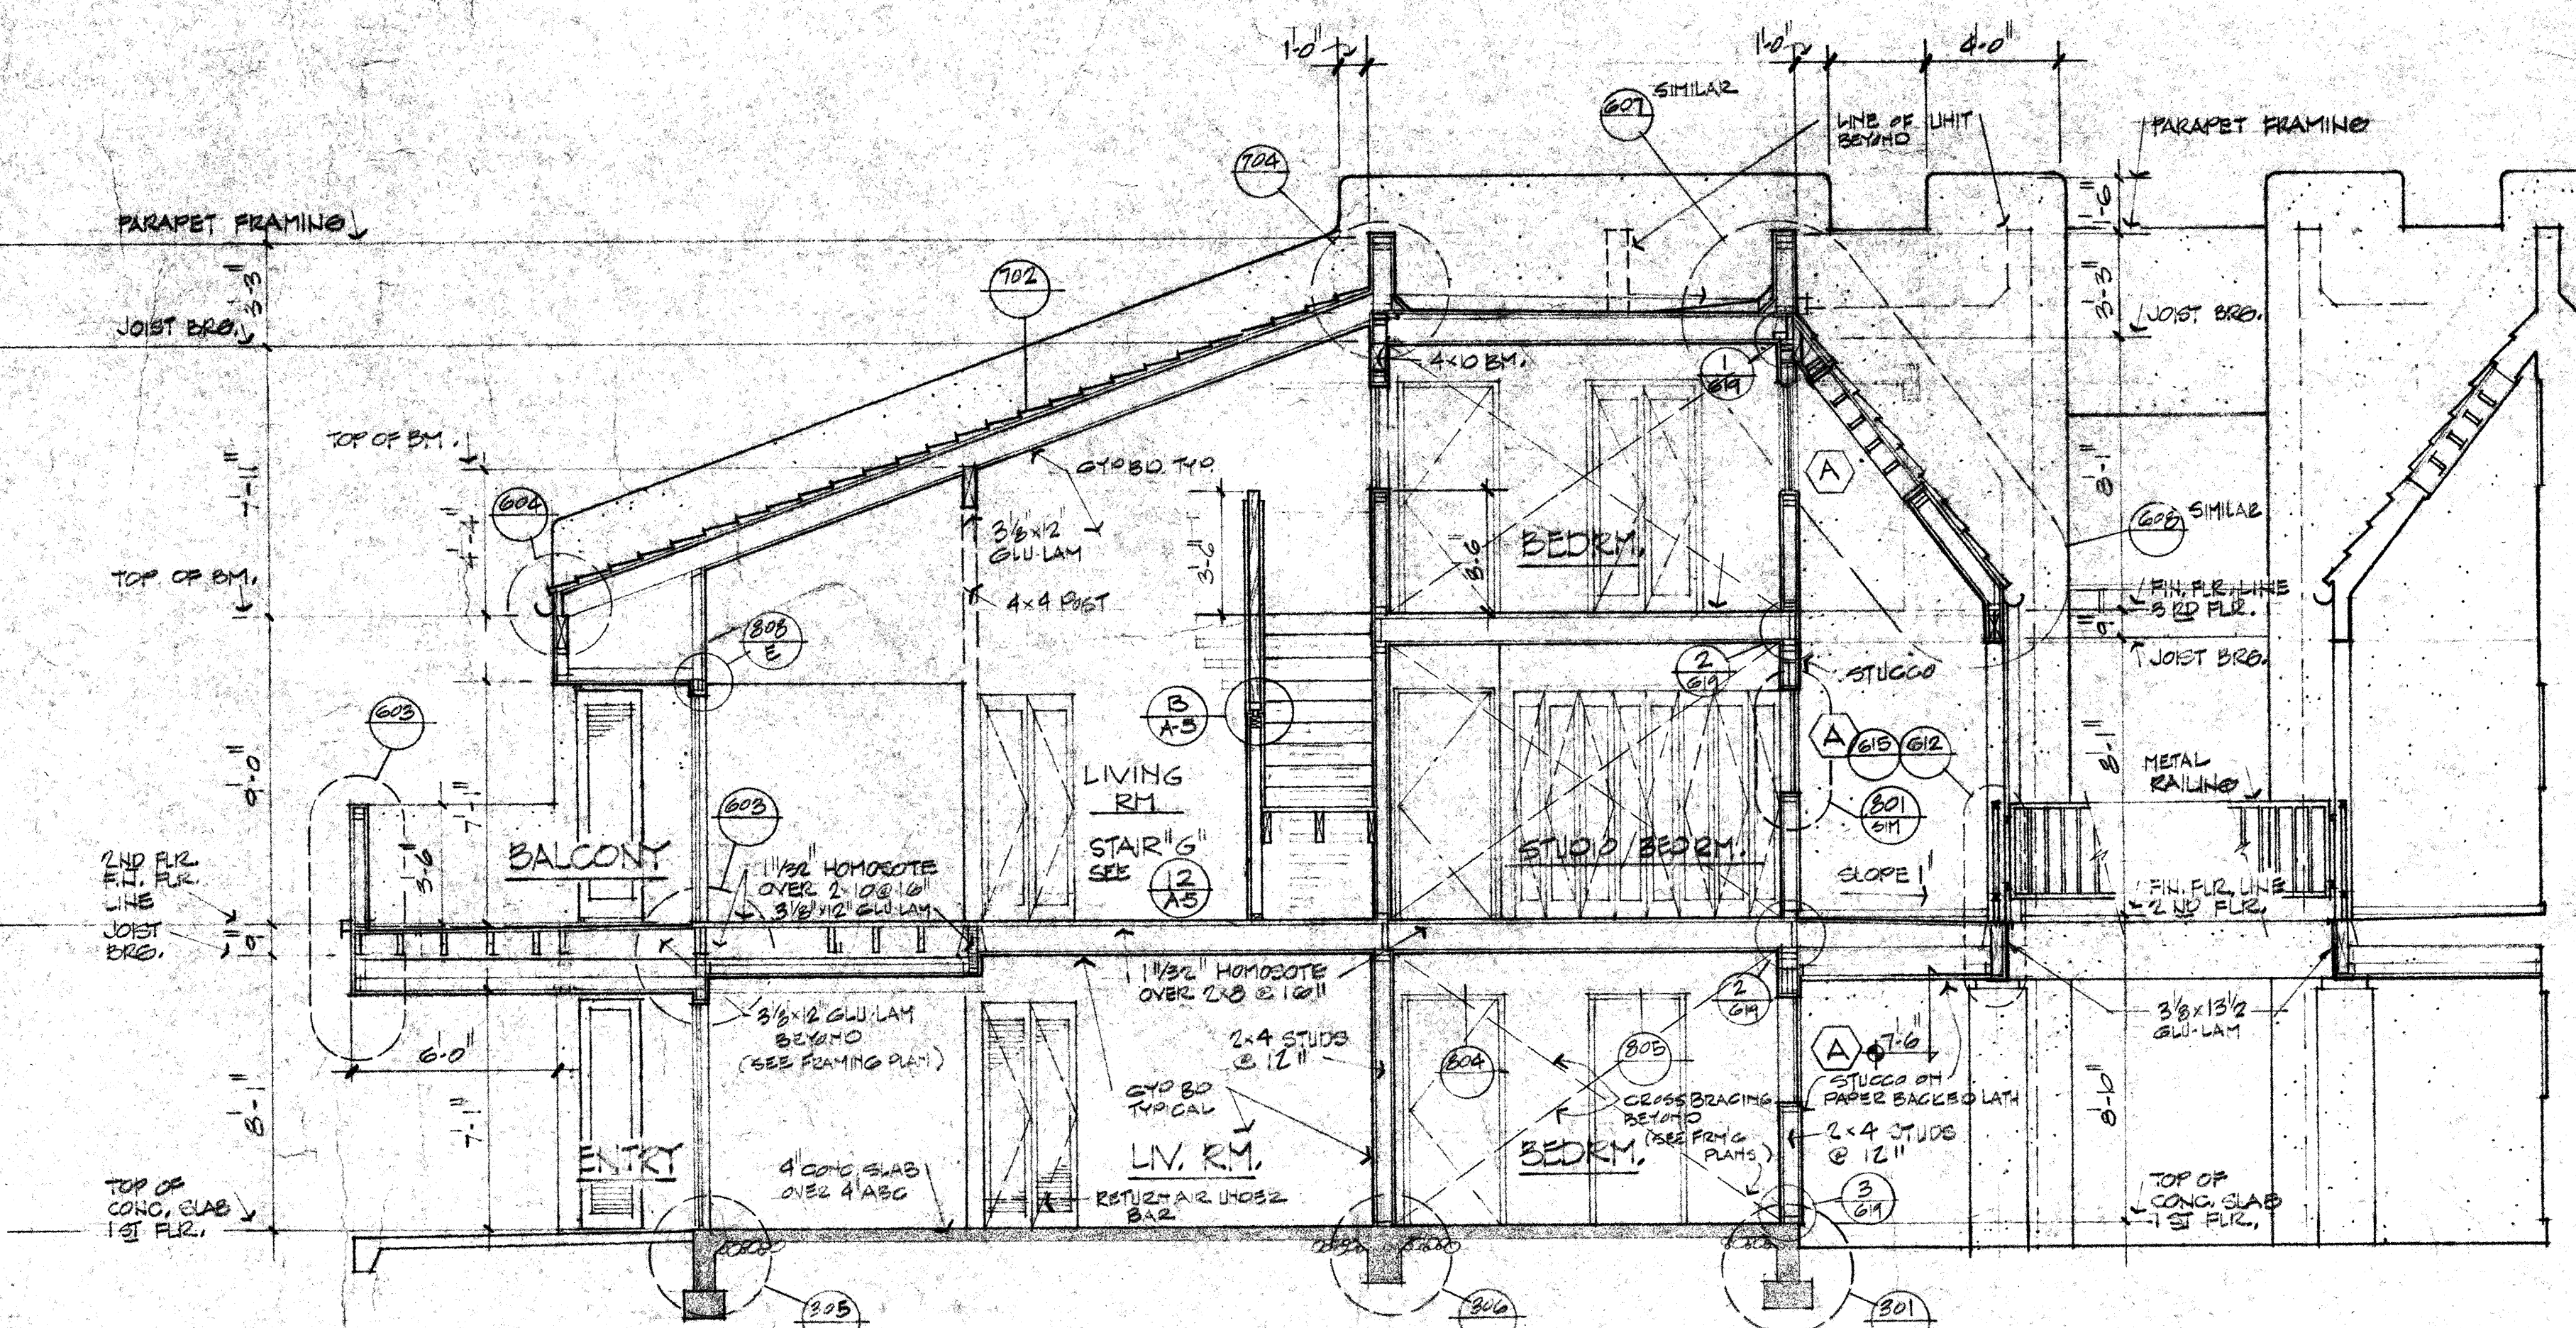

BUILDING SECTION 'A'
SCALE: 1/4" = 1'-0"

SAND CASTLE CARES
STAMAH, THOMAS AND COMPANY
197 E. SANDPIPER DR., TEMPE, ARIZ.
1213 E. PLACIO DR., PHX., ARIZ.

B-176 #2

DATE: 6/28/74
DRAWN: F.J. GEM
CHECKED: [Signature]
PROJECT: 7935-1
APPROVED: [Signature]

A 11

SCHONBERGER STRAUB, FLORENCE AND ASSOCIATES, ARCHITECTS, INCORPORATED
THIRD STREET PHOENIX, ARIZONA 85012 (602) 264-1125/248-0194
THIRTY EIGHT FIFTEEN NORTH
PHOENIX, ARIZONA 85018 (602) 264-1125/248-0194