



3RD FLR. PLAN AND  
ROOF FRAMING PLAN  
SCALE: 1/8" = 1'-0"

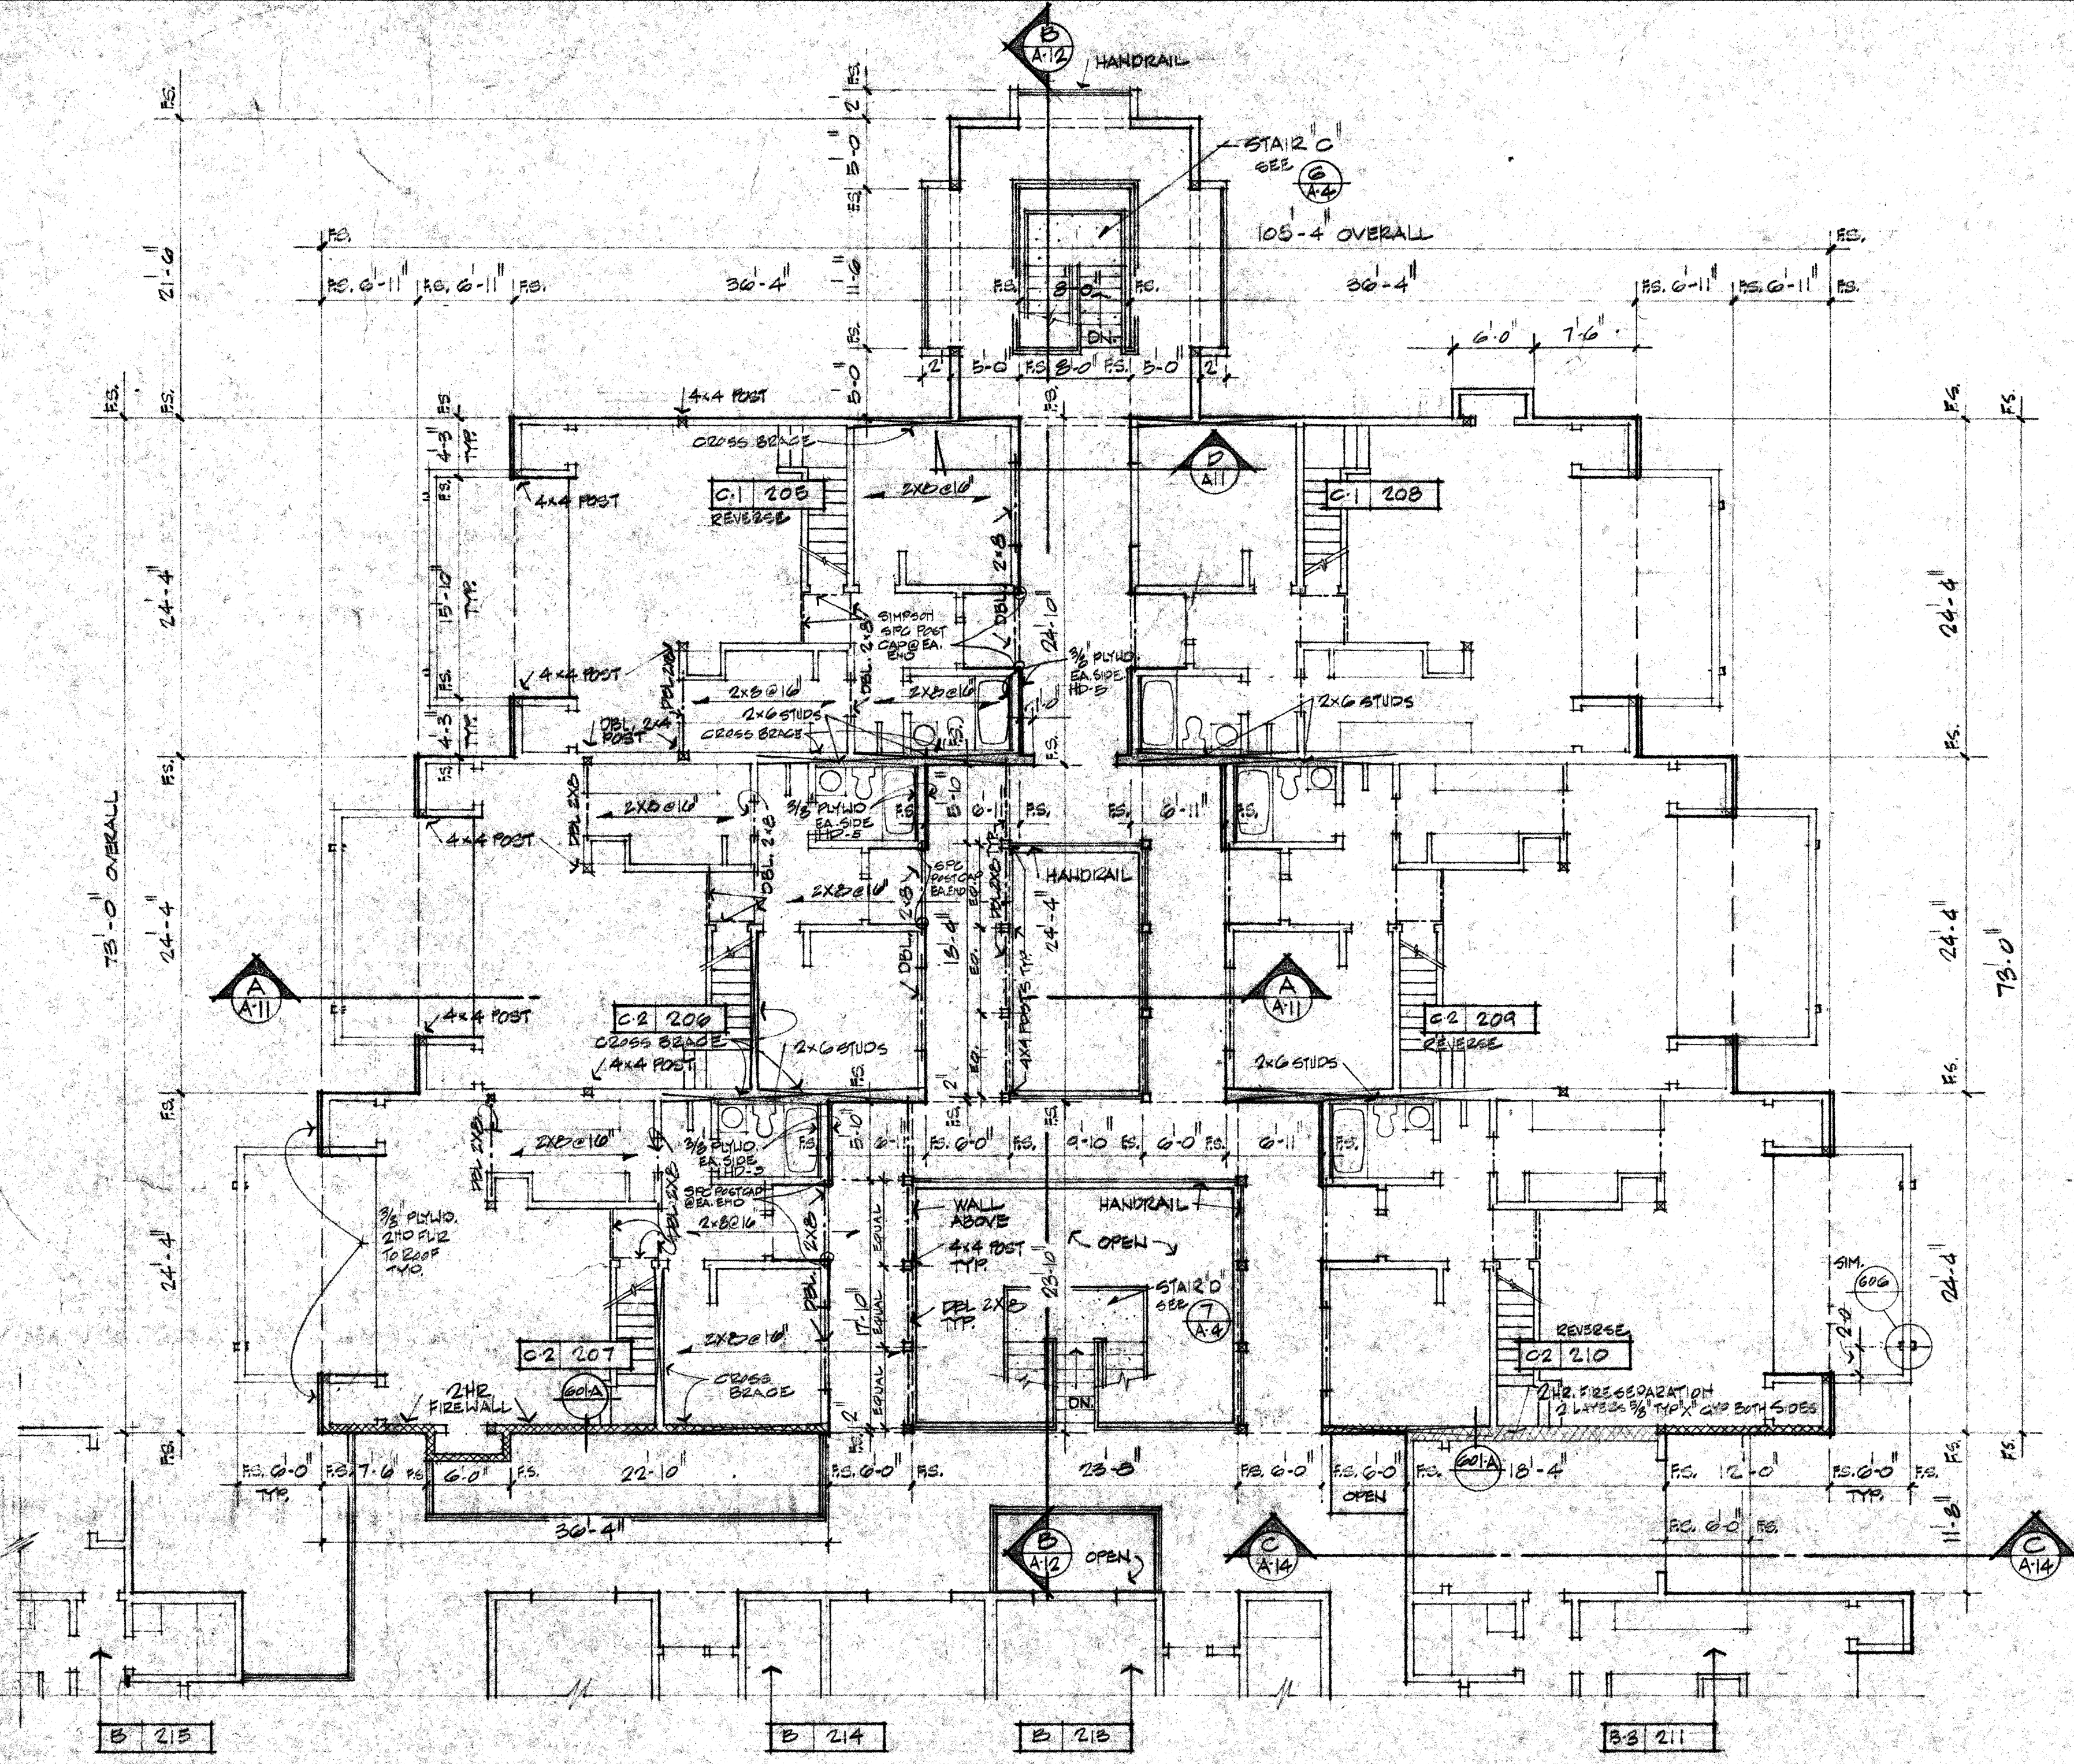

2ND FLR. PLAN AND  
3RD FLR. FRAMING PLAN  
SCALE: 1/8" = 1'-0"

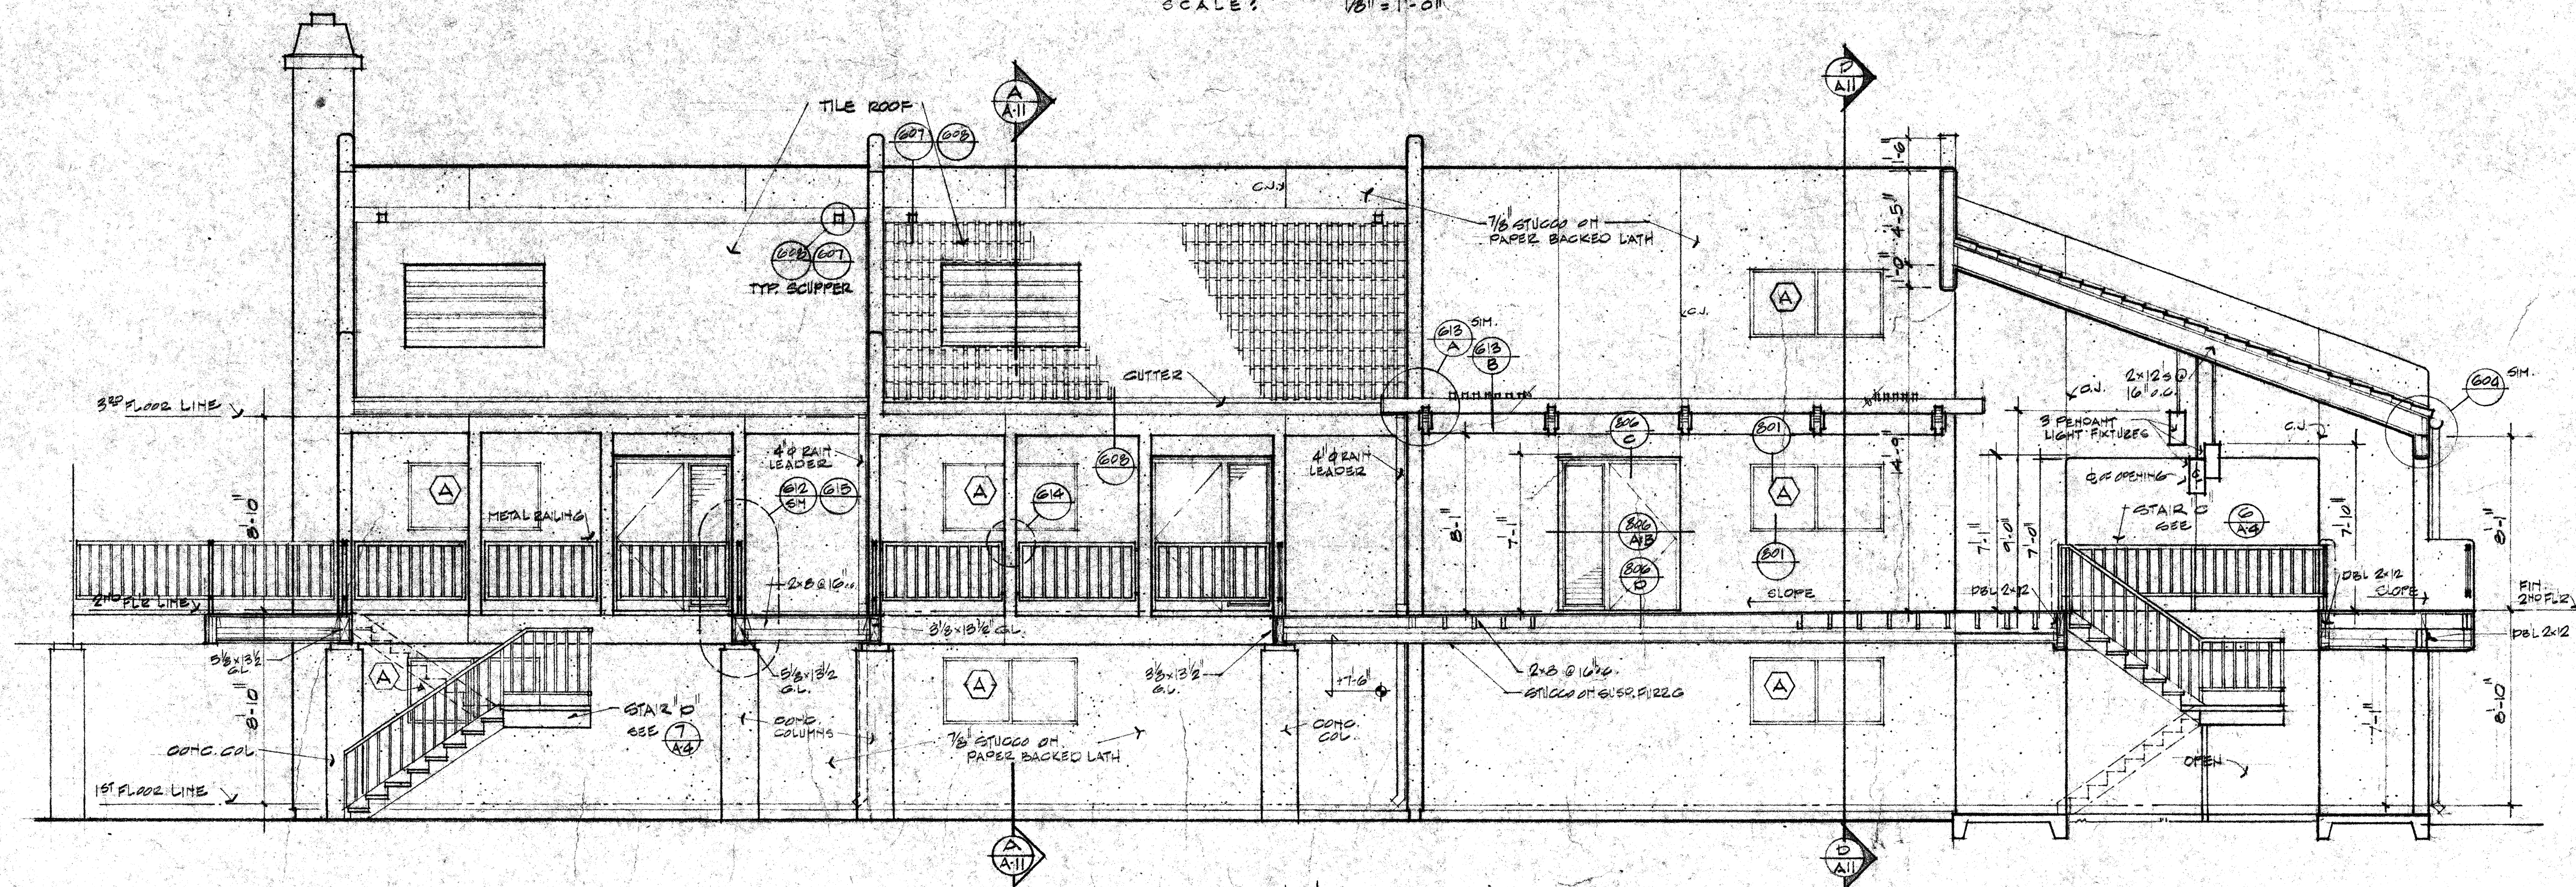

BUILDING SECTION B AND TYPICAL ENTRY COURT ELEV.  
SCALE: 1/4" = 1'-0"

**BLDG #2**

SAND CASTLE AXES  
STAMPAH, THOMAS AND COMPANY  
1151 E. SANDPIPER DR., TEMPE, ARIZ.  
1215 E. PALM DR., PHX., ARIZ.

SCHONBERGER, STRAUB, FLORENCE AND ASSOCIATES, ARCHITECTS, INCORPORATED  
THIRTY EIGHT FIFTH AVENUE, PHOENIX, ARIZONA 85012  
(602) 254-1122/245-0194

DATE: 6/14/74  
DRAWN: F.M. CEN  
CHECKED:  
PROJECT: 1983-1  
REVISIONS:

**A  
12**