


ROOF PLAN  
SCALE: 1/4" = 1'-0"

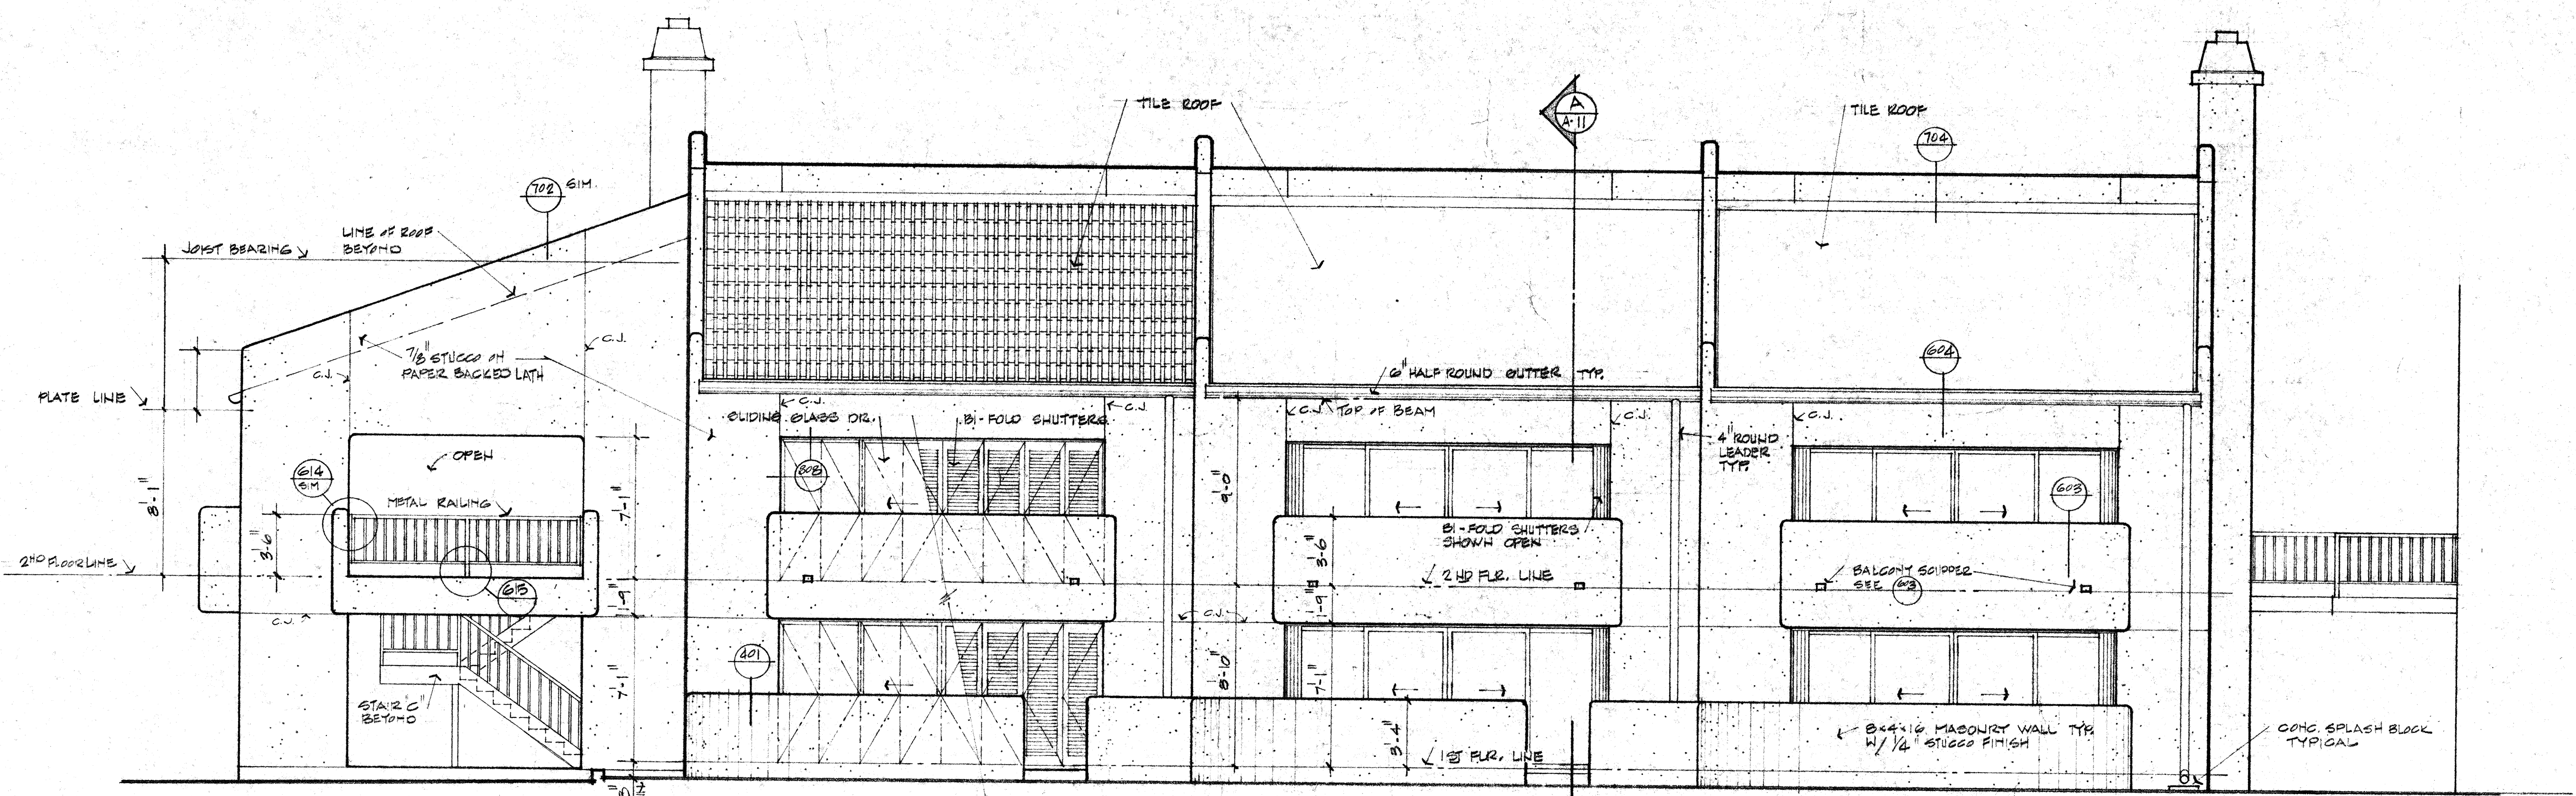

WEST ELEVATION  
SCALE: 1/4" = 1'-0"

MEMBER  
AMERICAN INSTITUTE OF ARCHITECTS

---

SAND CASTLE LAKES  
STAMAH, THOMAS AND COMPANY

1131 E. SANDPIPER DR., TEMPE, ARIZ.  
1213 E. PALM DR., PHX., ARIZ.

---

SCHONBERGER, STRAUB, FLORENCE AND ASSOCIATES ARCHITECTS, INCORPORATED  
THIRTY EIGHT FIFTEEN NORTH THIRD STREET PHOENIX ARIZONA 85012  
PHOENIX 264-0200

---

BLDG #2

---

DATE: 6/24/76	DRAWN BY: JEN	PROJECT: 76035	REVISED
CHECKED			