



NORTH ELEVATION - UNITS 119, 117, 219, 216, 217 1/4" = 1'-0"

SOUTH ELEVATION - UNITS 116, 117, 219, 216, 217 1/4" = 1'-0"

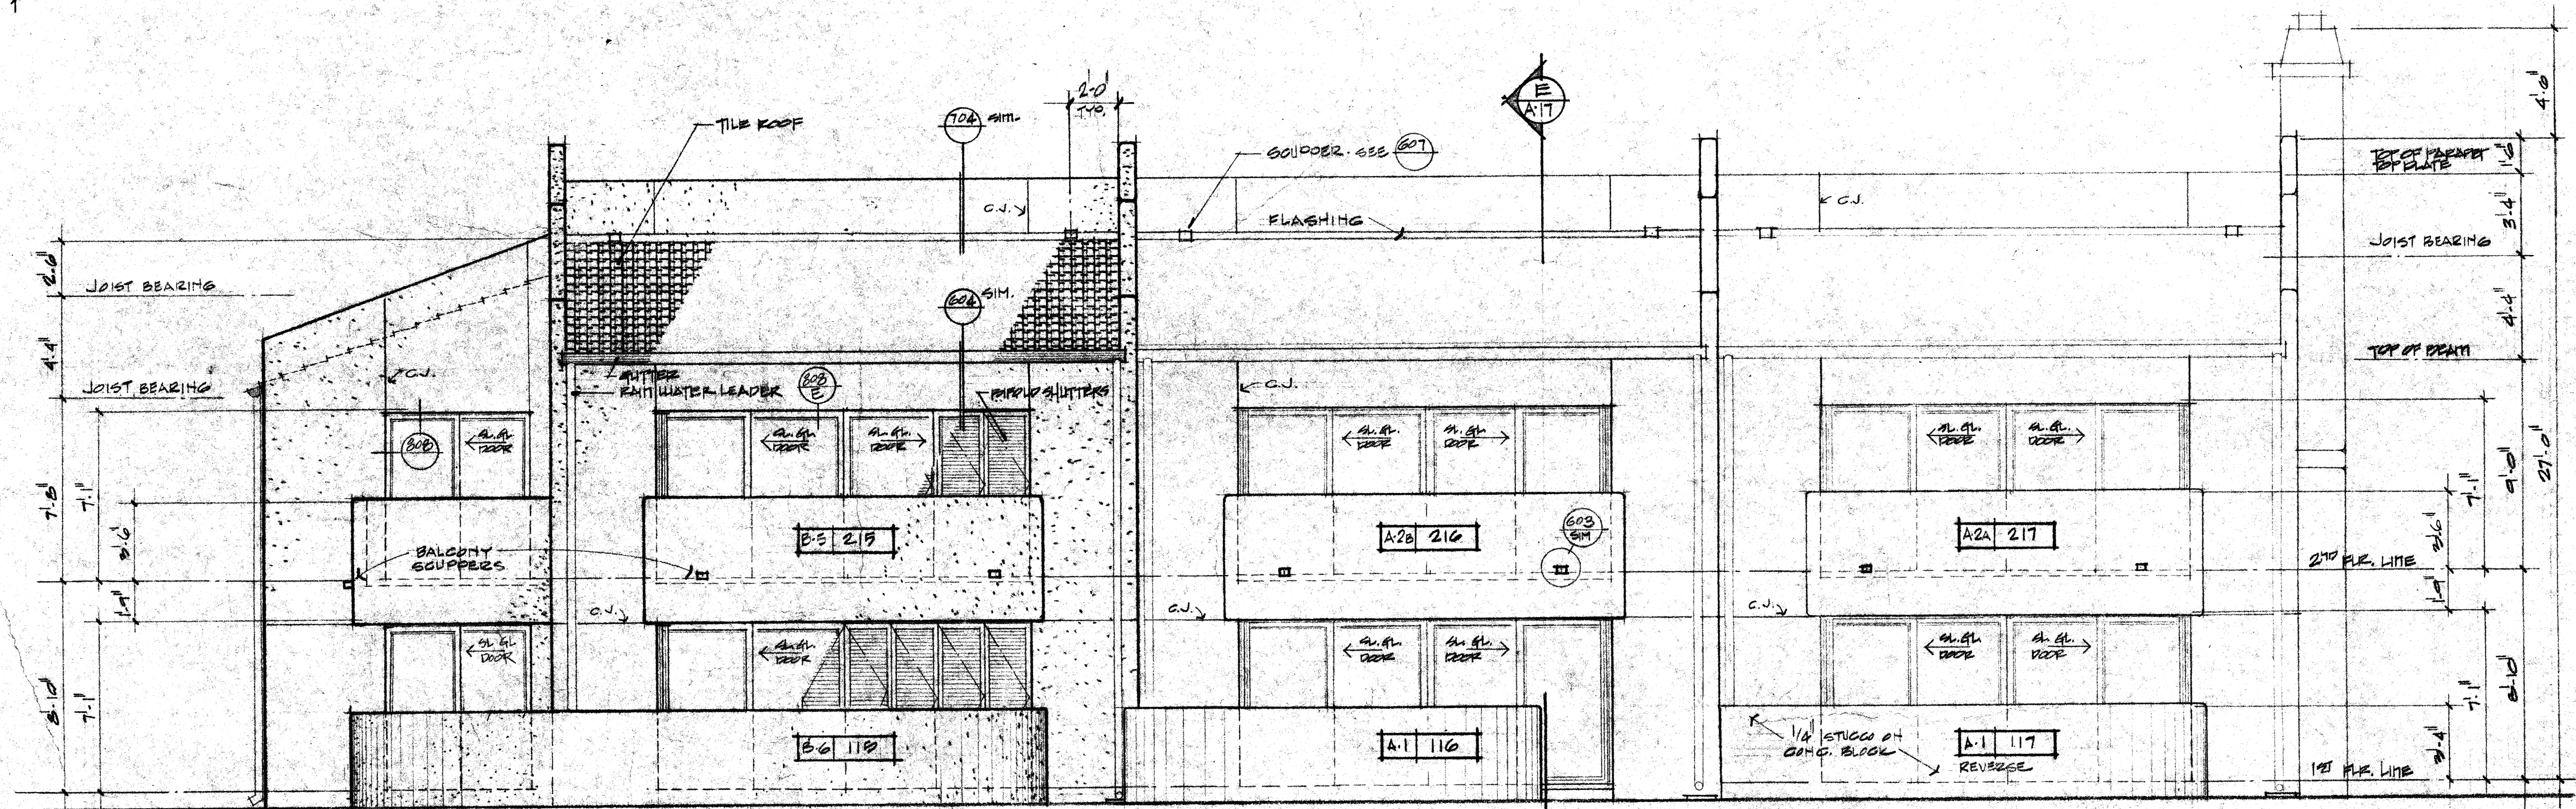

WEST ELEVATION - UNITS 119, 116, 117, 219, 216, 217 1/4" = 1'-0"

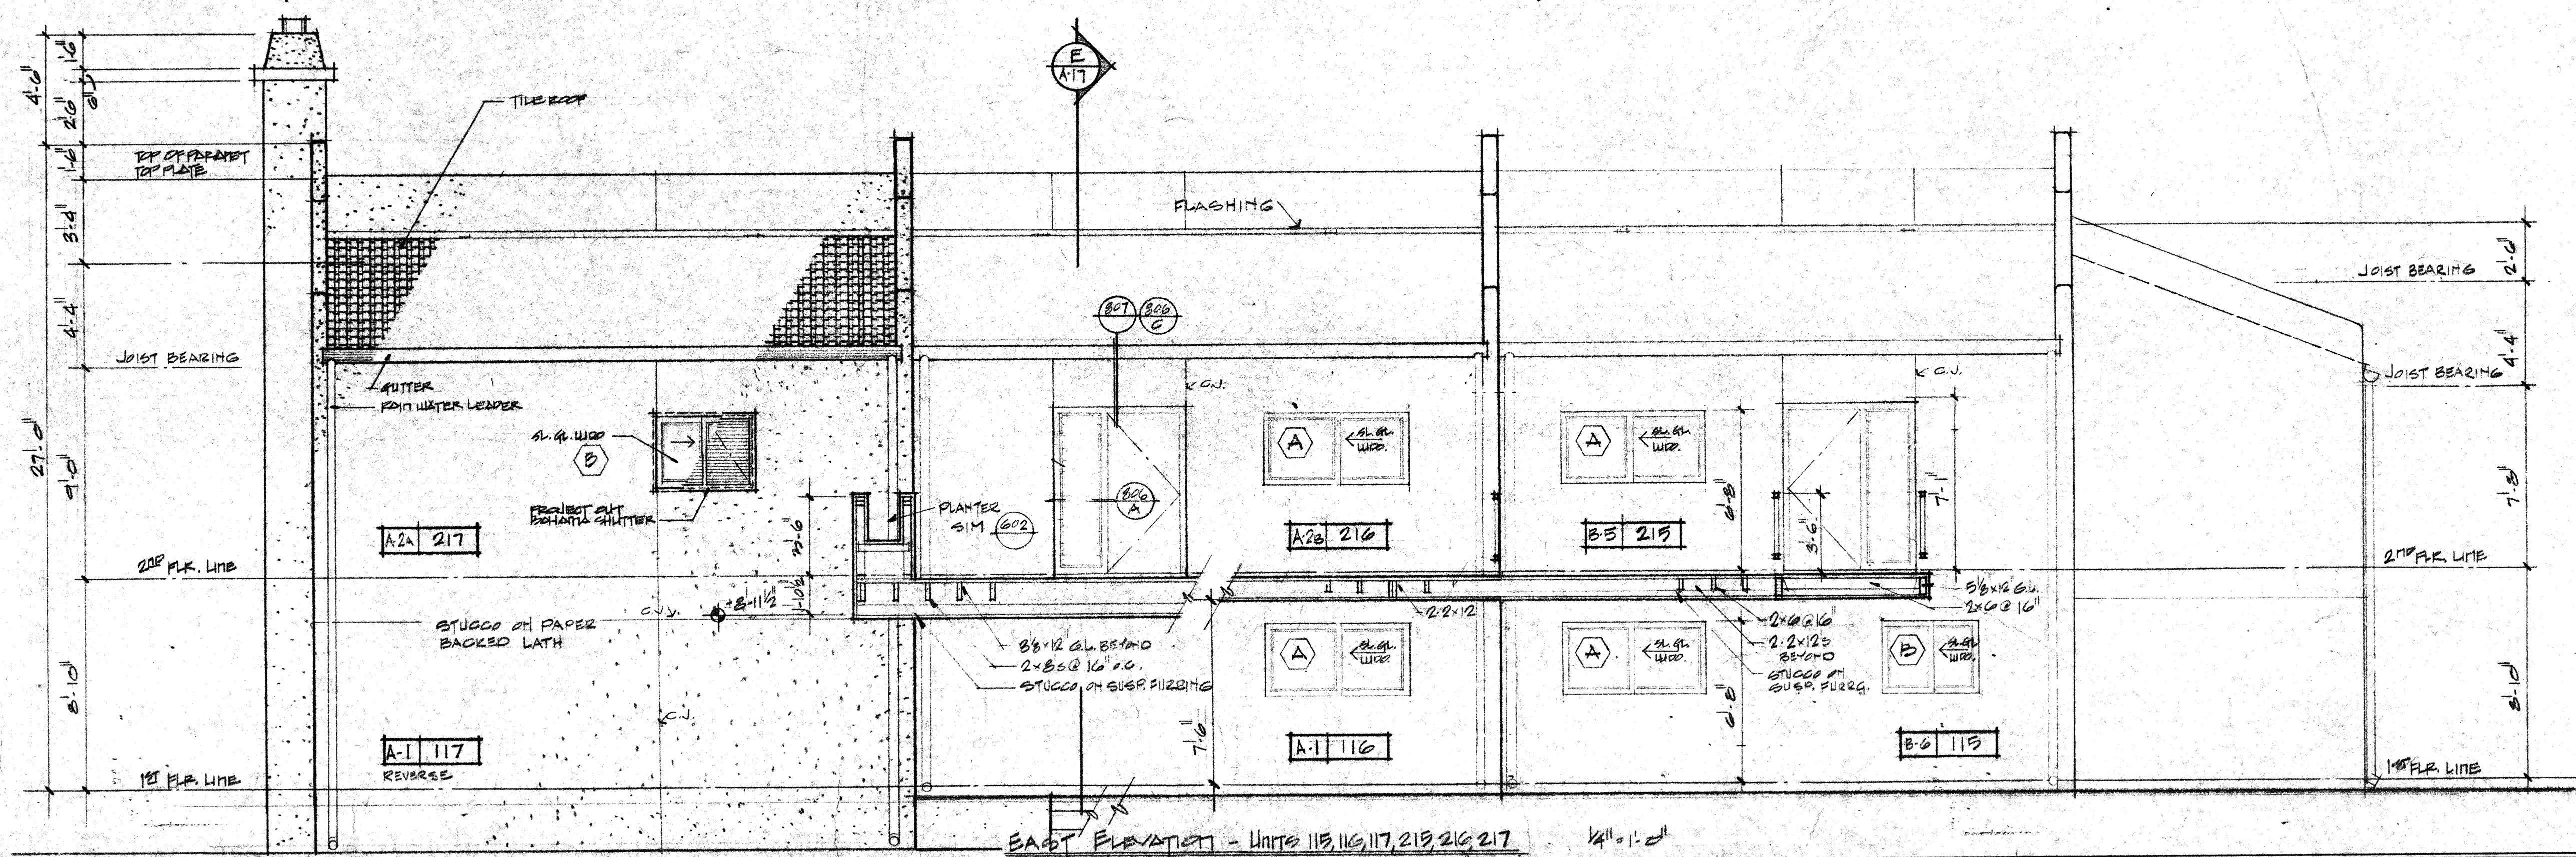

EAST ELEVATION - UNITS 117, 116, 219, 216, 119 1/4" = 1'-0"



MEMBER
AMERICAN INSTITUTE OF ARCHITECTS

SAND CASTLE LAKES
STANLEY THOMAS AND COMPANY
1137 E. SANDPIPER DR. TEMPE, ARIZ.
1213 E. PALM DR., PHX., ARIZ.

BLDG # 3

DATE: 6-24-74
DRAWN: JZ
CHECKED: JZ
PROJECT: 7885-1
SHEET NO: 18

SCHEIDTBERGER, STEINHAUER, FLORENCE AND ASSOCIATES, ARCHITECTS, INCORPORATED
1501 N. GILBERT ST., PHOENIX, ARIZONA 85012
TELEPHONE: 254-4125/248-0184

A
18