




NORTH ELEV. - SECTION A UNITS 111, 211

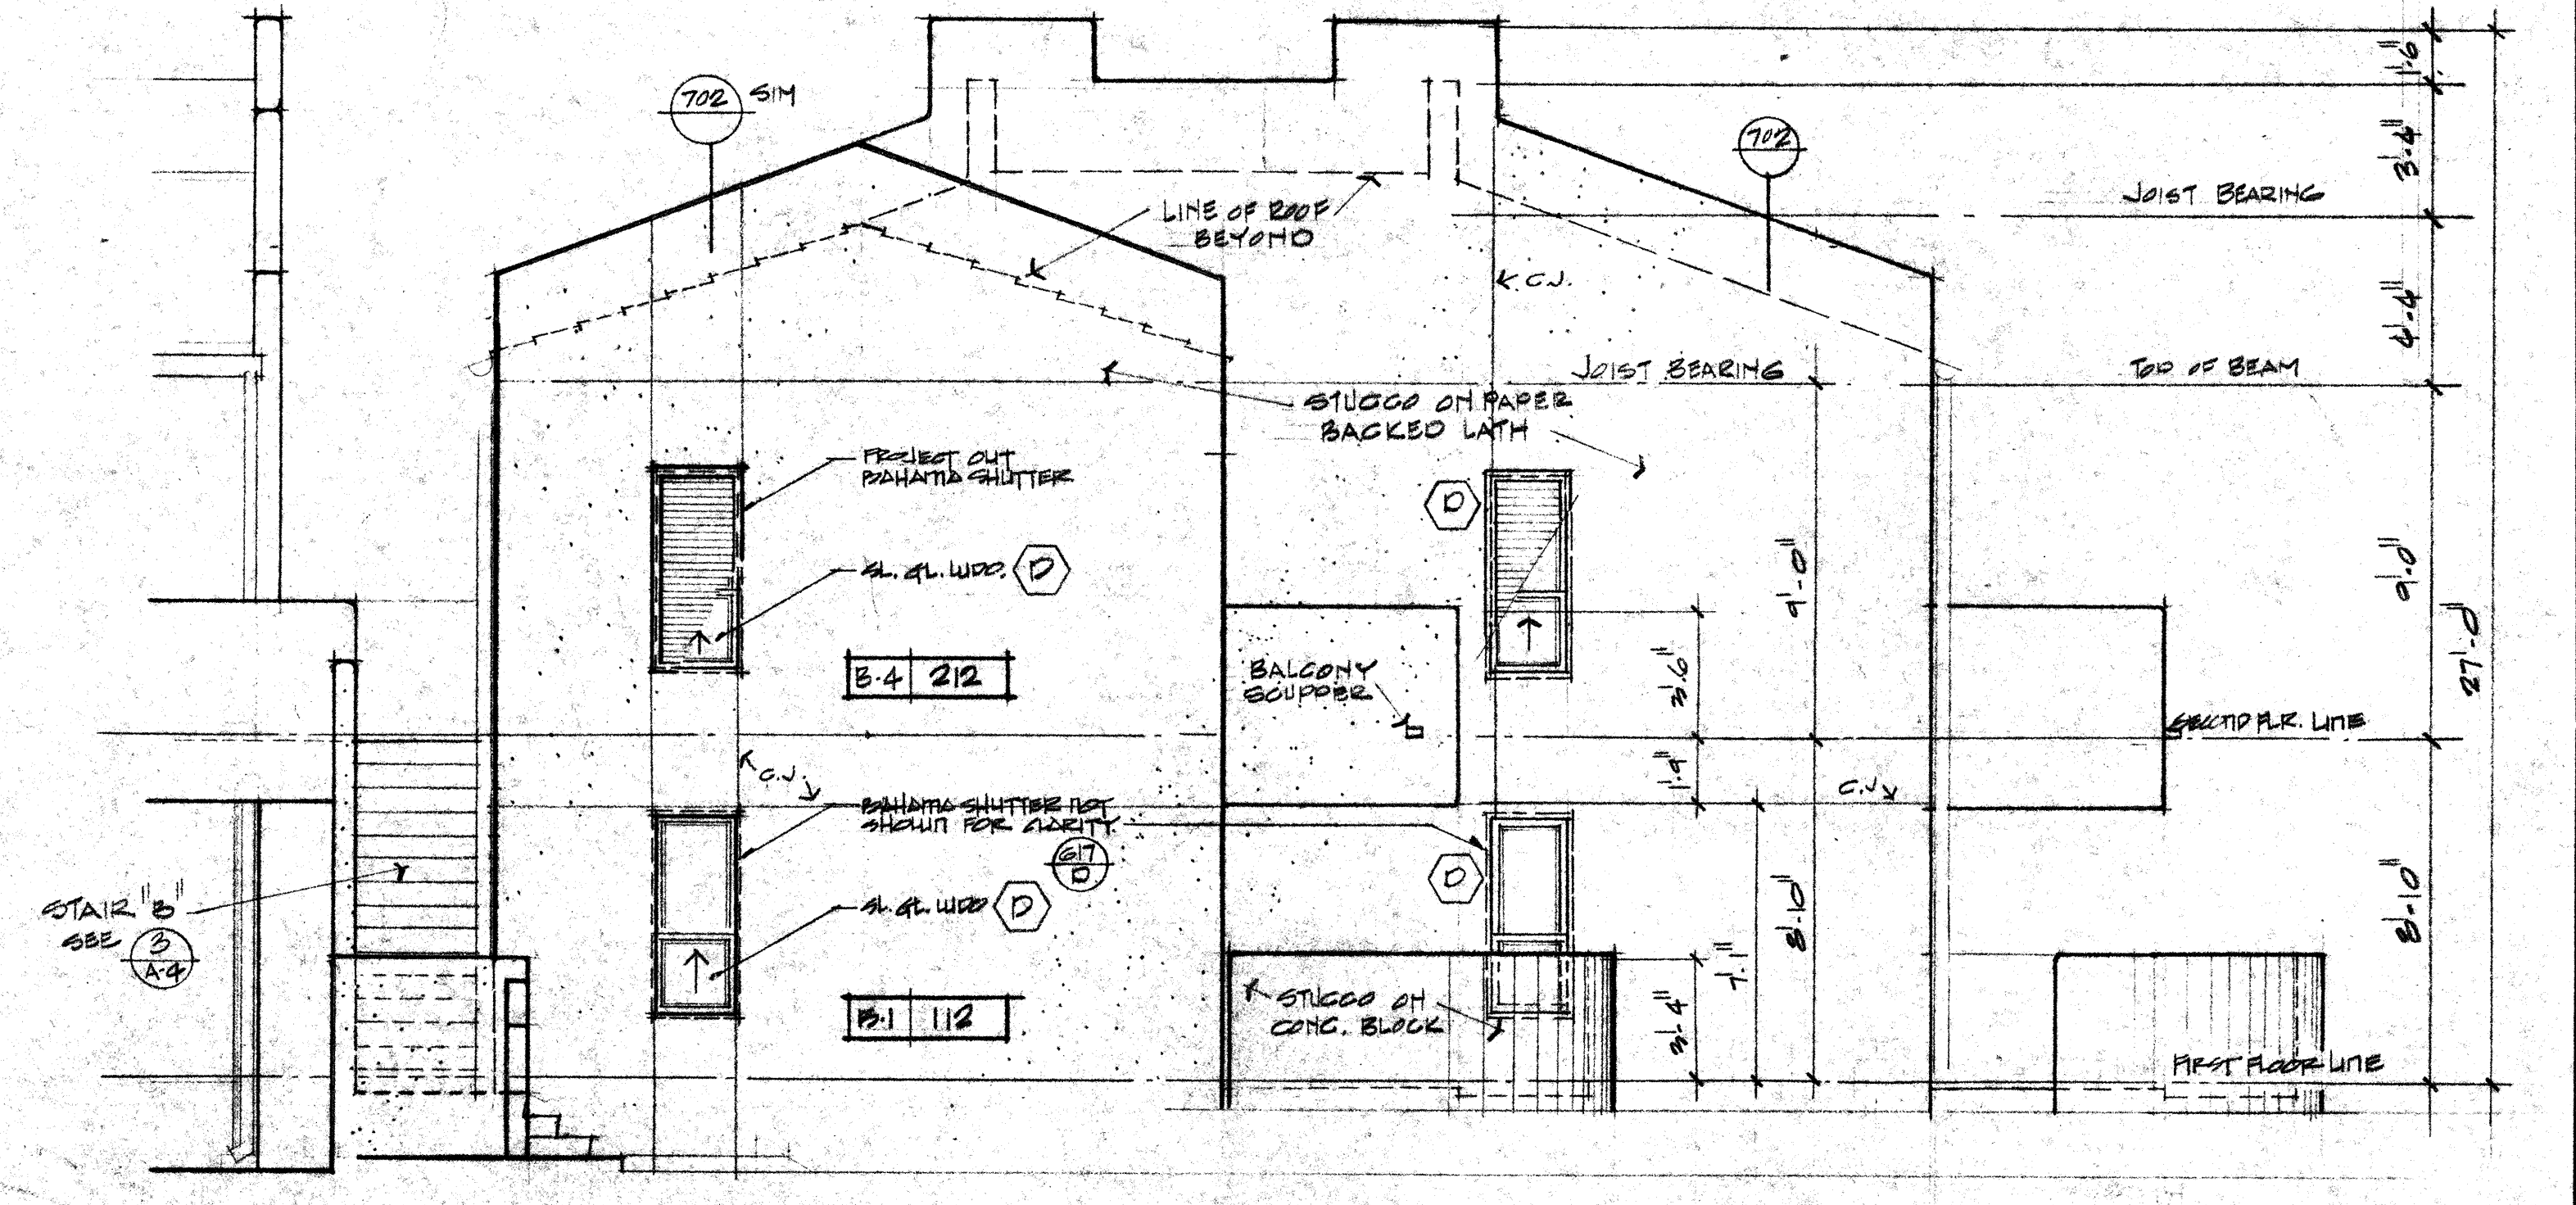


SOUTH ELEV. - UNITS 112 + 212

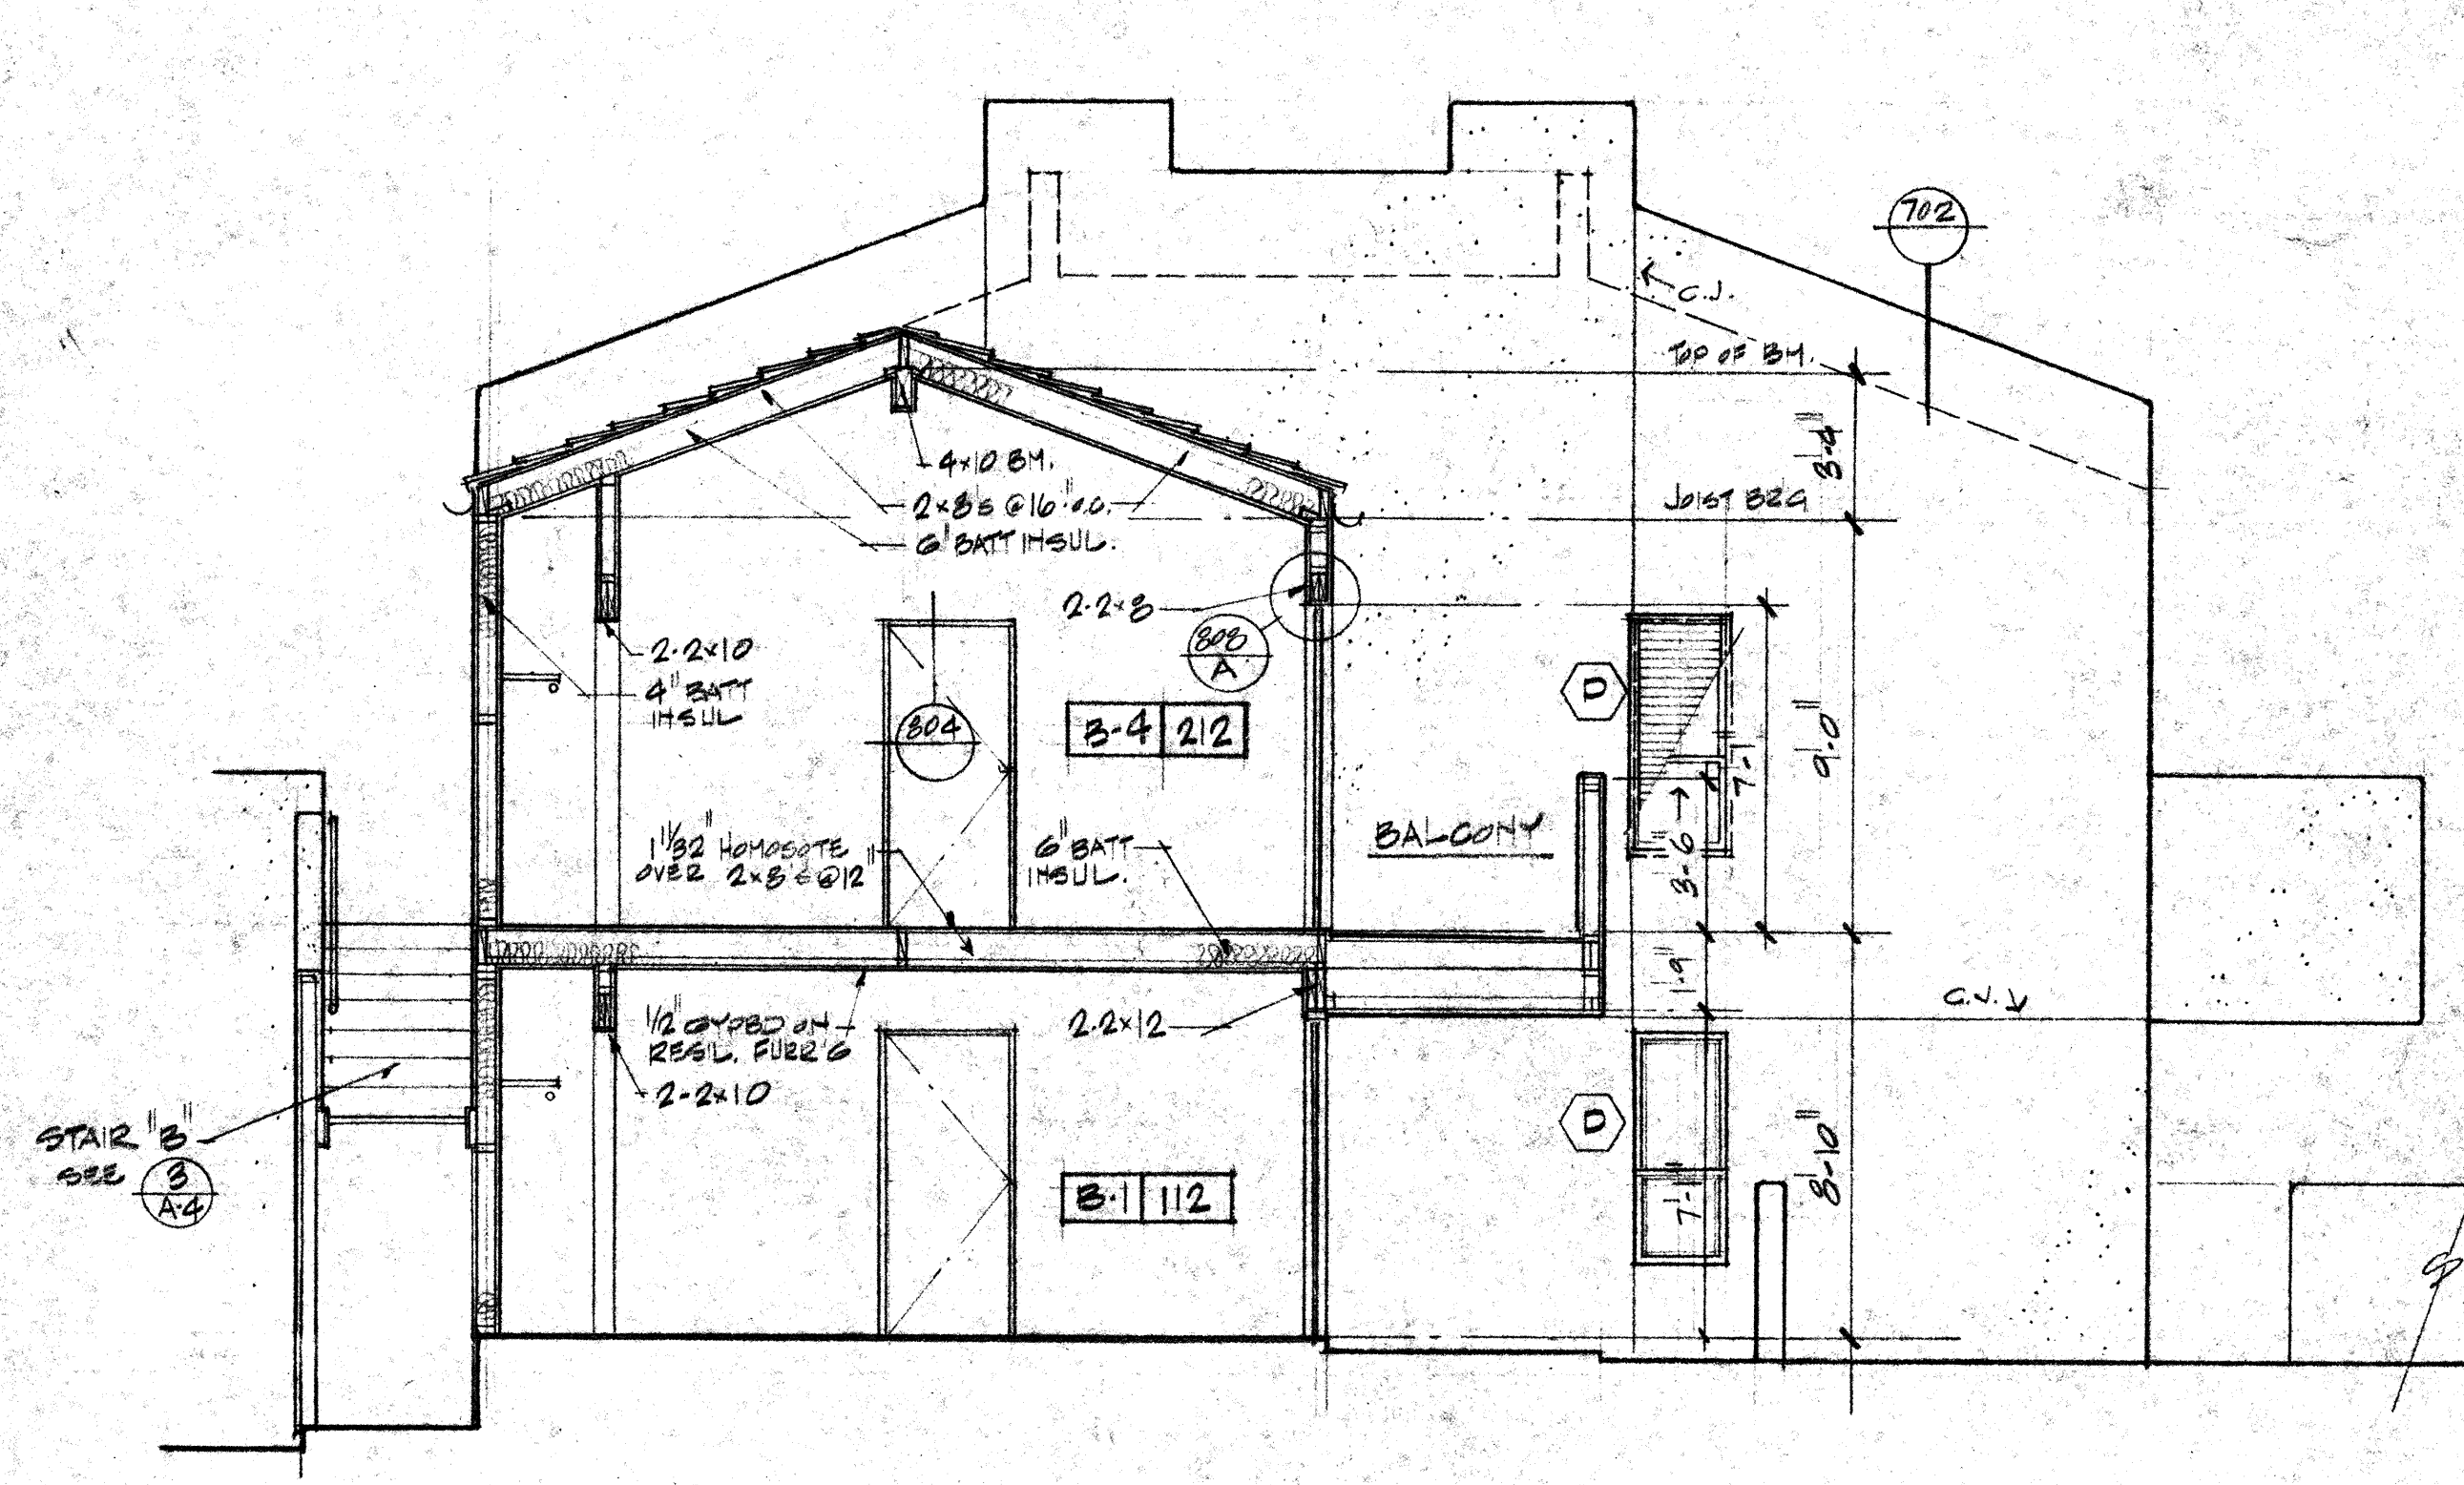

SECTION G UNITS 112 + 212
SCALE 1/2" = 1'-0"

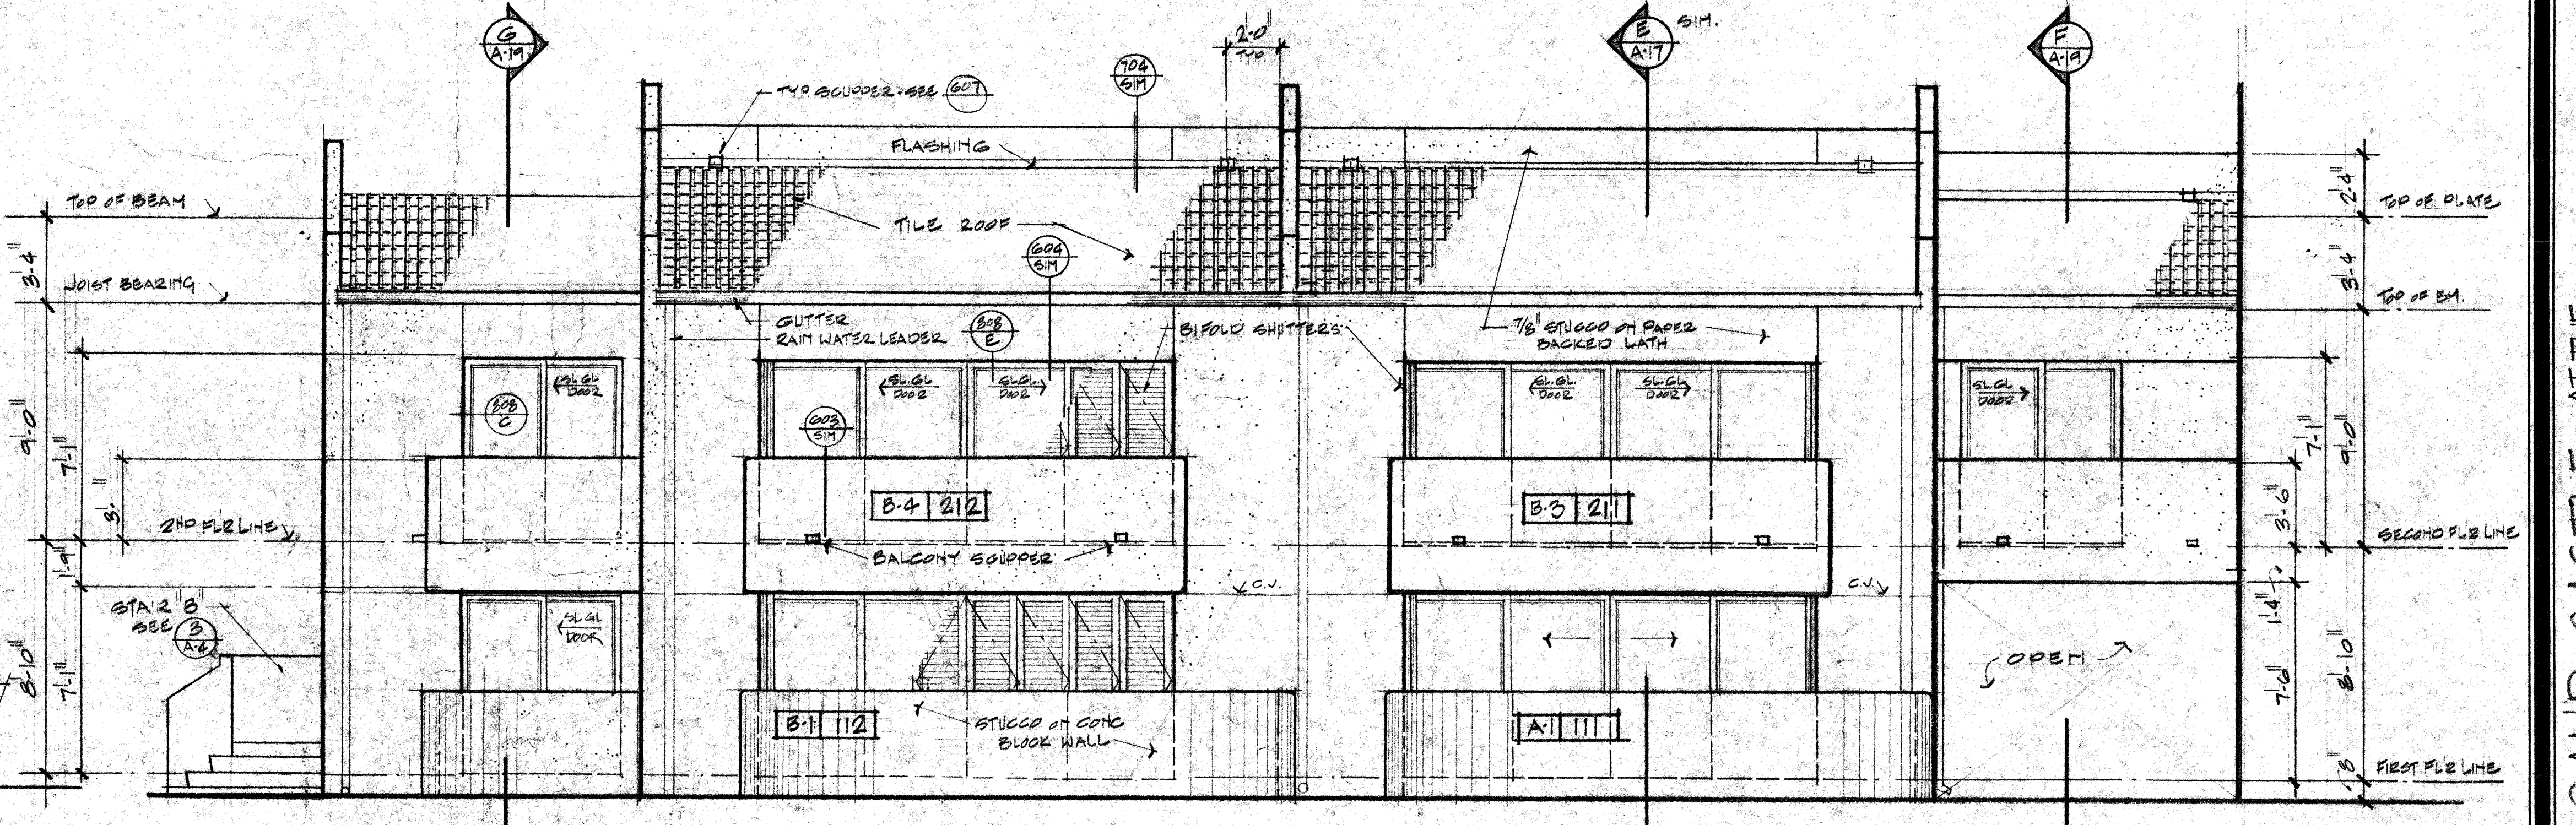

EAST ELEVATION - UNITS 111, 211, 112, 212

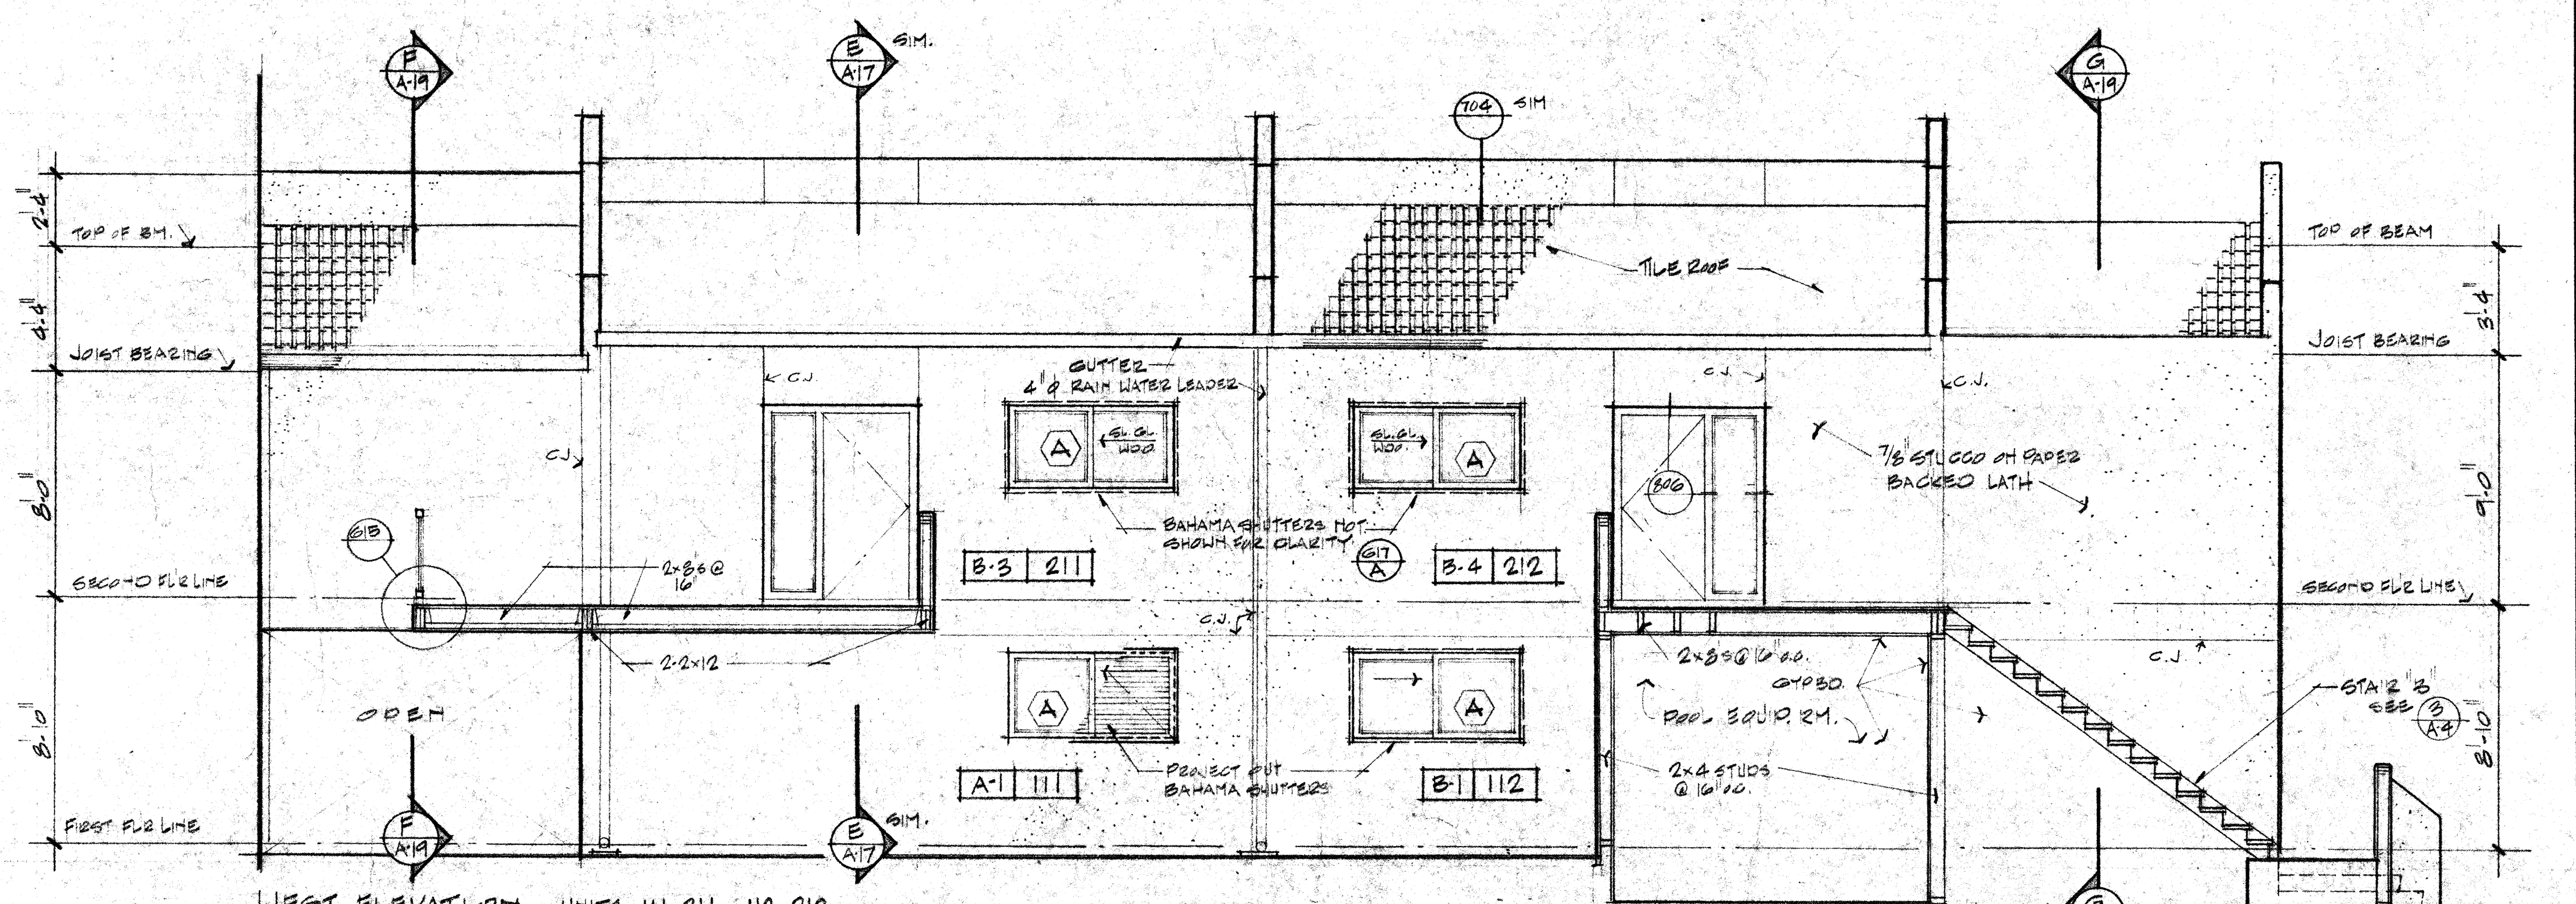

WEST ELEVATION - UNITS 111, 211, 112, 212

SAND CASTLE CARES
 STAMAN, THOMAS AND COMPANY
 137 E. SANDPAPER DR., TEMPE, ARIZ.
 1213 E. PALAGO DR., PHX., ARIZ.

BLDG # 3

SCHONEBERGER, STRAUB, FLORENCE AND ASSOCIATES, ARCHITECTS, INCORPORATED
 4011 N. 24TH AVENUE, PHOENIX, ARIZONA 85016
 MEMBER AMERICAN INSTITUTE OF ARCHITECTS

DATE: 04-74
 DRAWN: JZ
 CHECKED: JZ
 PROJECT: 1955-1
 REVISIONS:

A
 19