
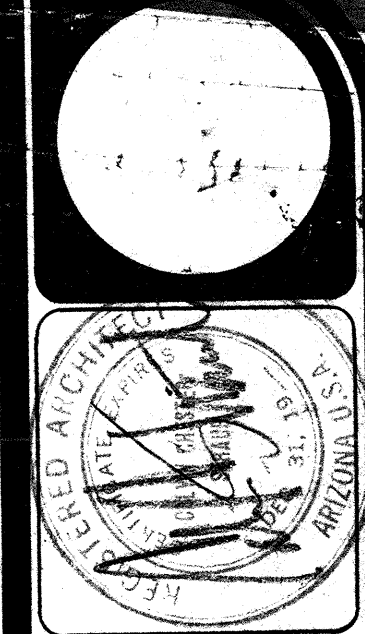


**NOTE:** PROVIDE DBL 2x4 STUDS @ EA. END OF 4x4 OR DBL 4x4 BEAM UNLESS NOTED OTHERWISE

**NOTE:** PROVIDE DBL 2x4 IS AT TOP OF EA. LEVEL OF EA. WALL. SPICES IS AS REQ'D. HOWEVER, DO NOT SPICE BOTH PL'S @ THE SAME POINT. STAGGER SPICES A MIN. OF 5'-0"

**NOTE:** DOT ON FOUNDATION PLAN INDICATES STRUCTURAL SHEAR WALL TIE DOWN LOCATION. (REFER TO DETAIL SHEET FOR EXACT LOCATIONS AND CONFIGURATIONS)

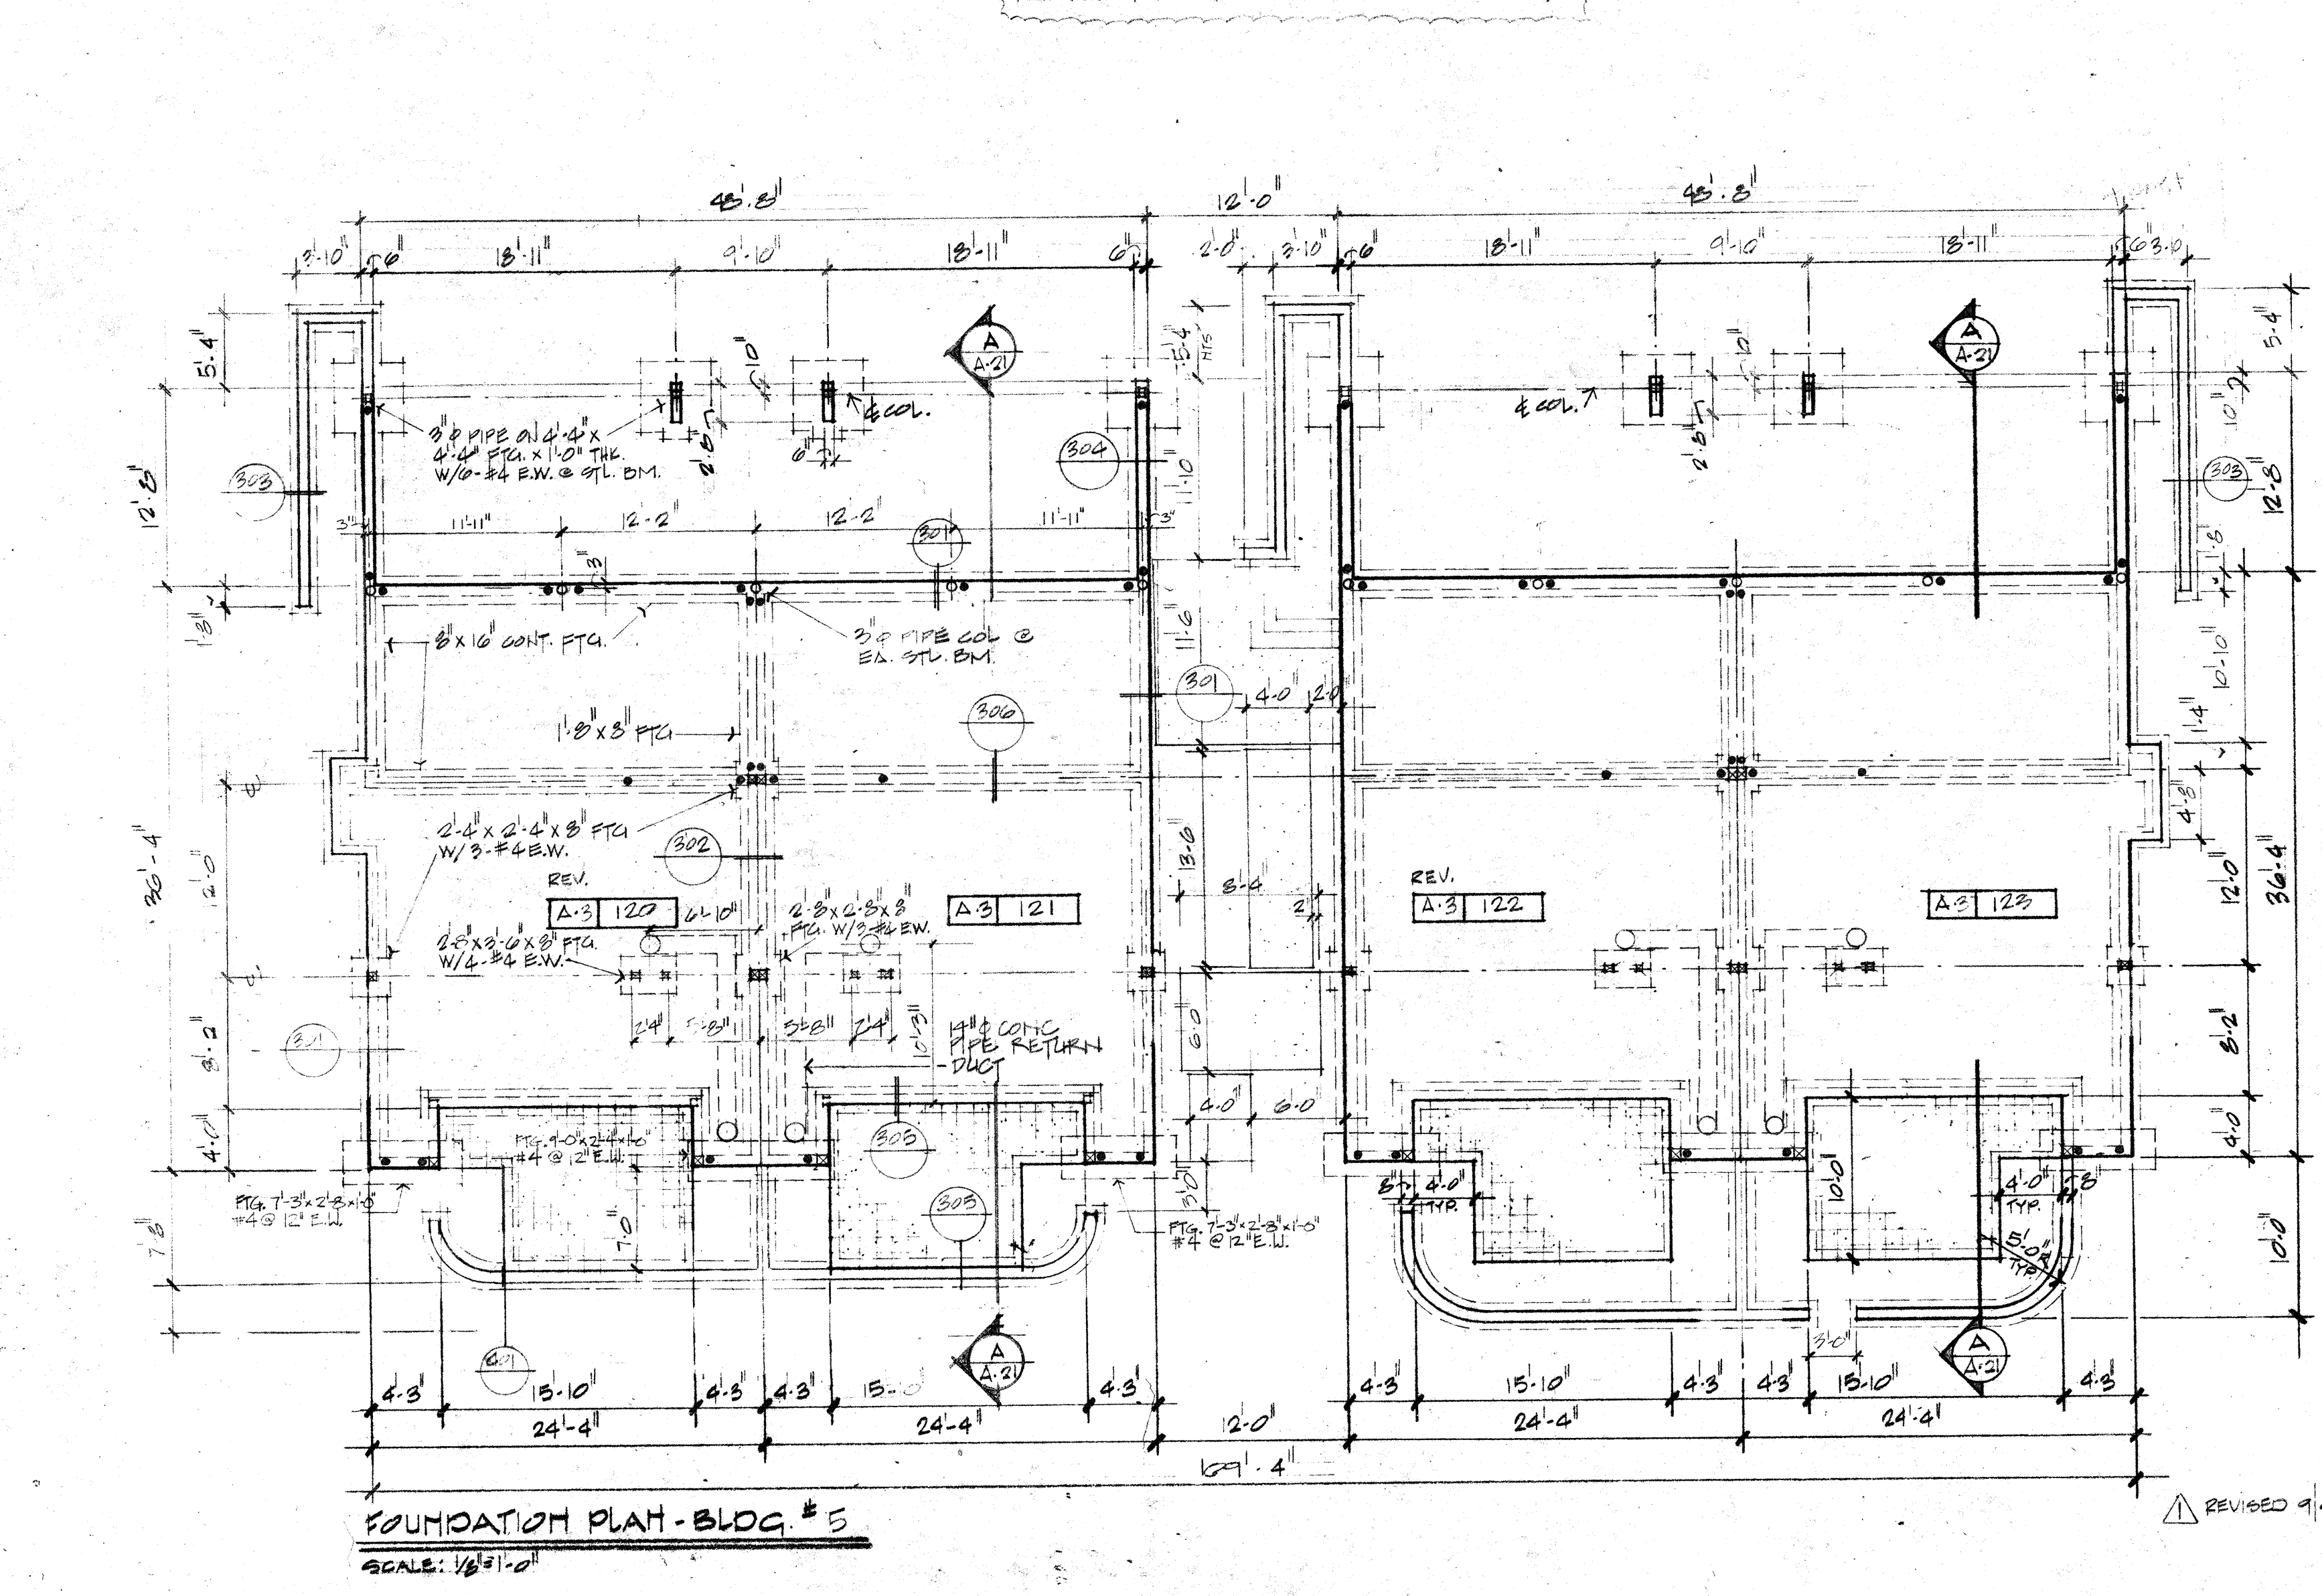

MEMBER  
AMERICAN INSTITUTE OF ARCHITECTS

1131 E. SANDPiper DR., TEMPE, ARIZ.  
1213 E. PLACIO DR., PHX., ARIZ.

**SAND CASTLE CARES**  
STAMAN, THOMAS AND COMPANY

**BLDG # 5 FOUND & FRMG PLAN**

**SCHONBERGER STRAUB FLORENCE AND ASSOCIATES, ARCHITECTS, INCORPORATED**  
THIRTY-NINE NORTH THIRD STREET, PHOENIX, ARIZONA, 85012  
(602) 264-1125 / 248-0184

DATE: 04/24/74  
DRAWN: JEM  
CHECKED:  
PROJECT: 12854  
REVISION:

**A 21**