

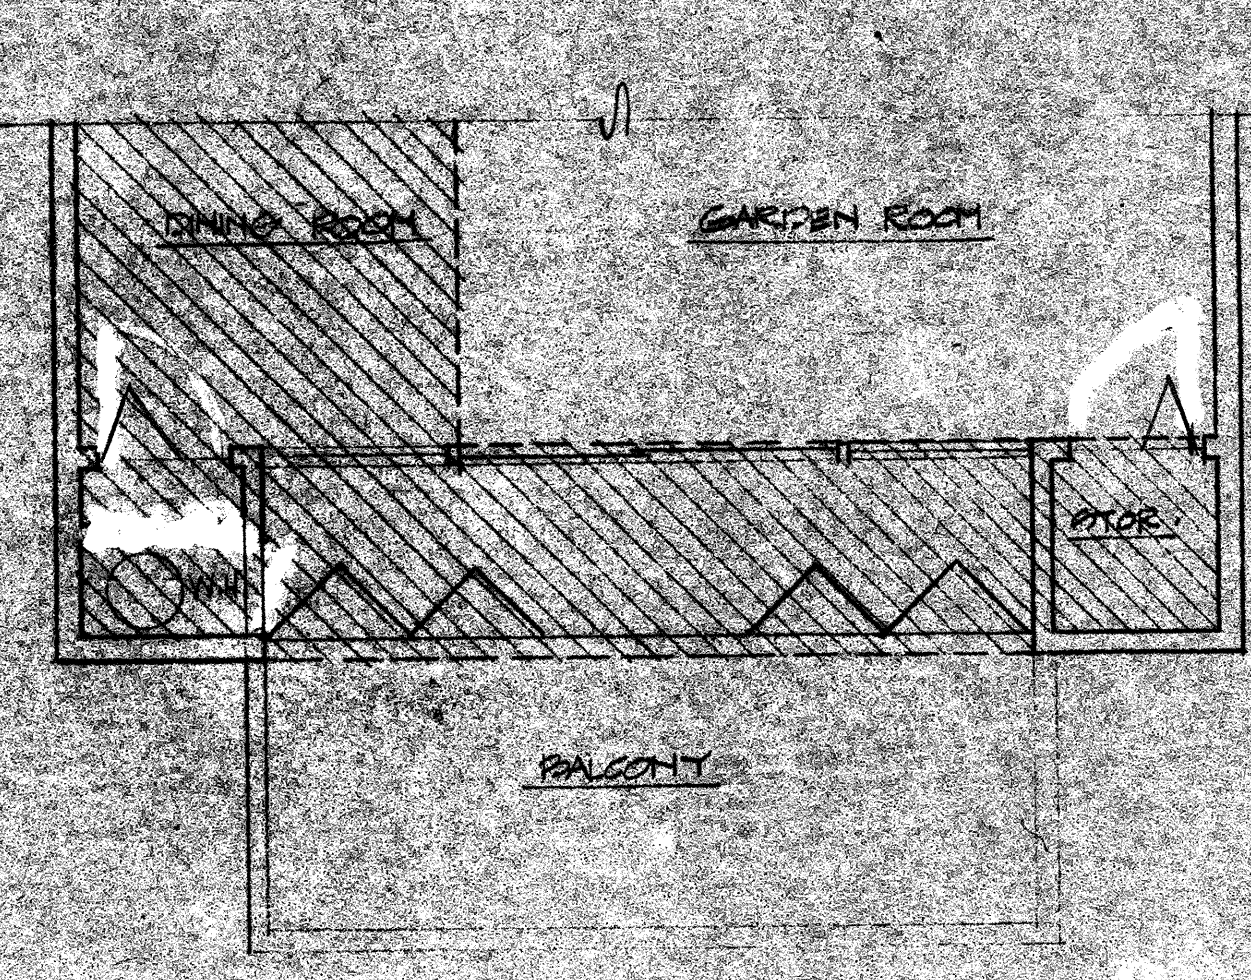


NOTE:
ALL DUCT OPENINGS WILL REQUIRE
CITY OF TEMPE APPROVED FIRE DAMPERS

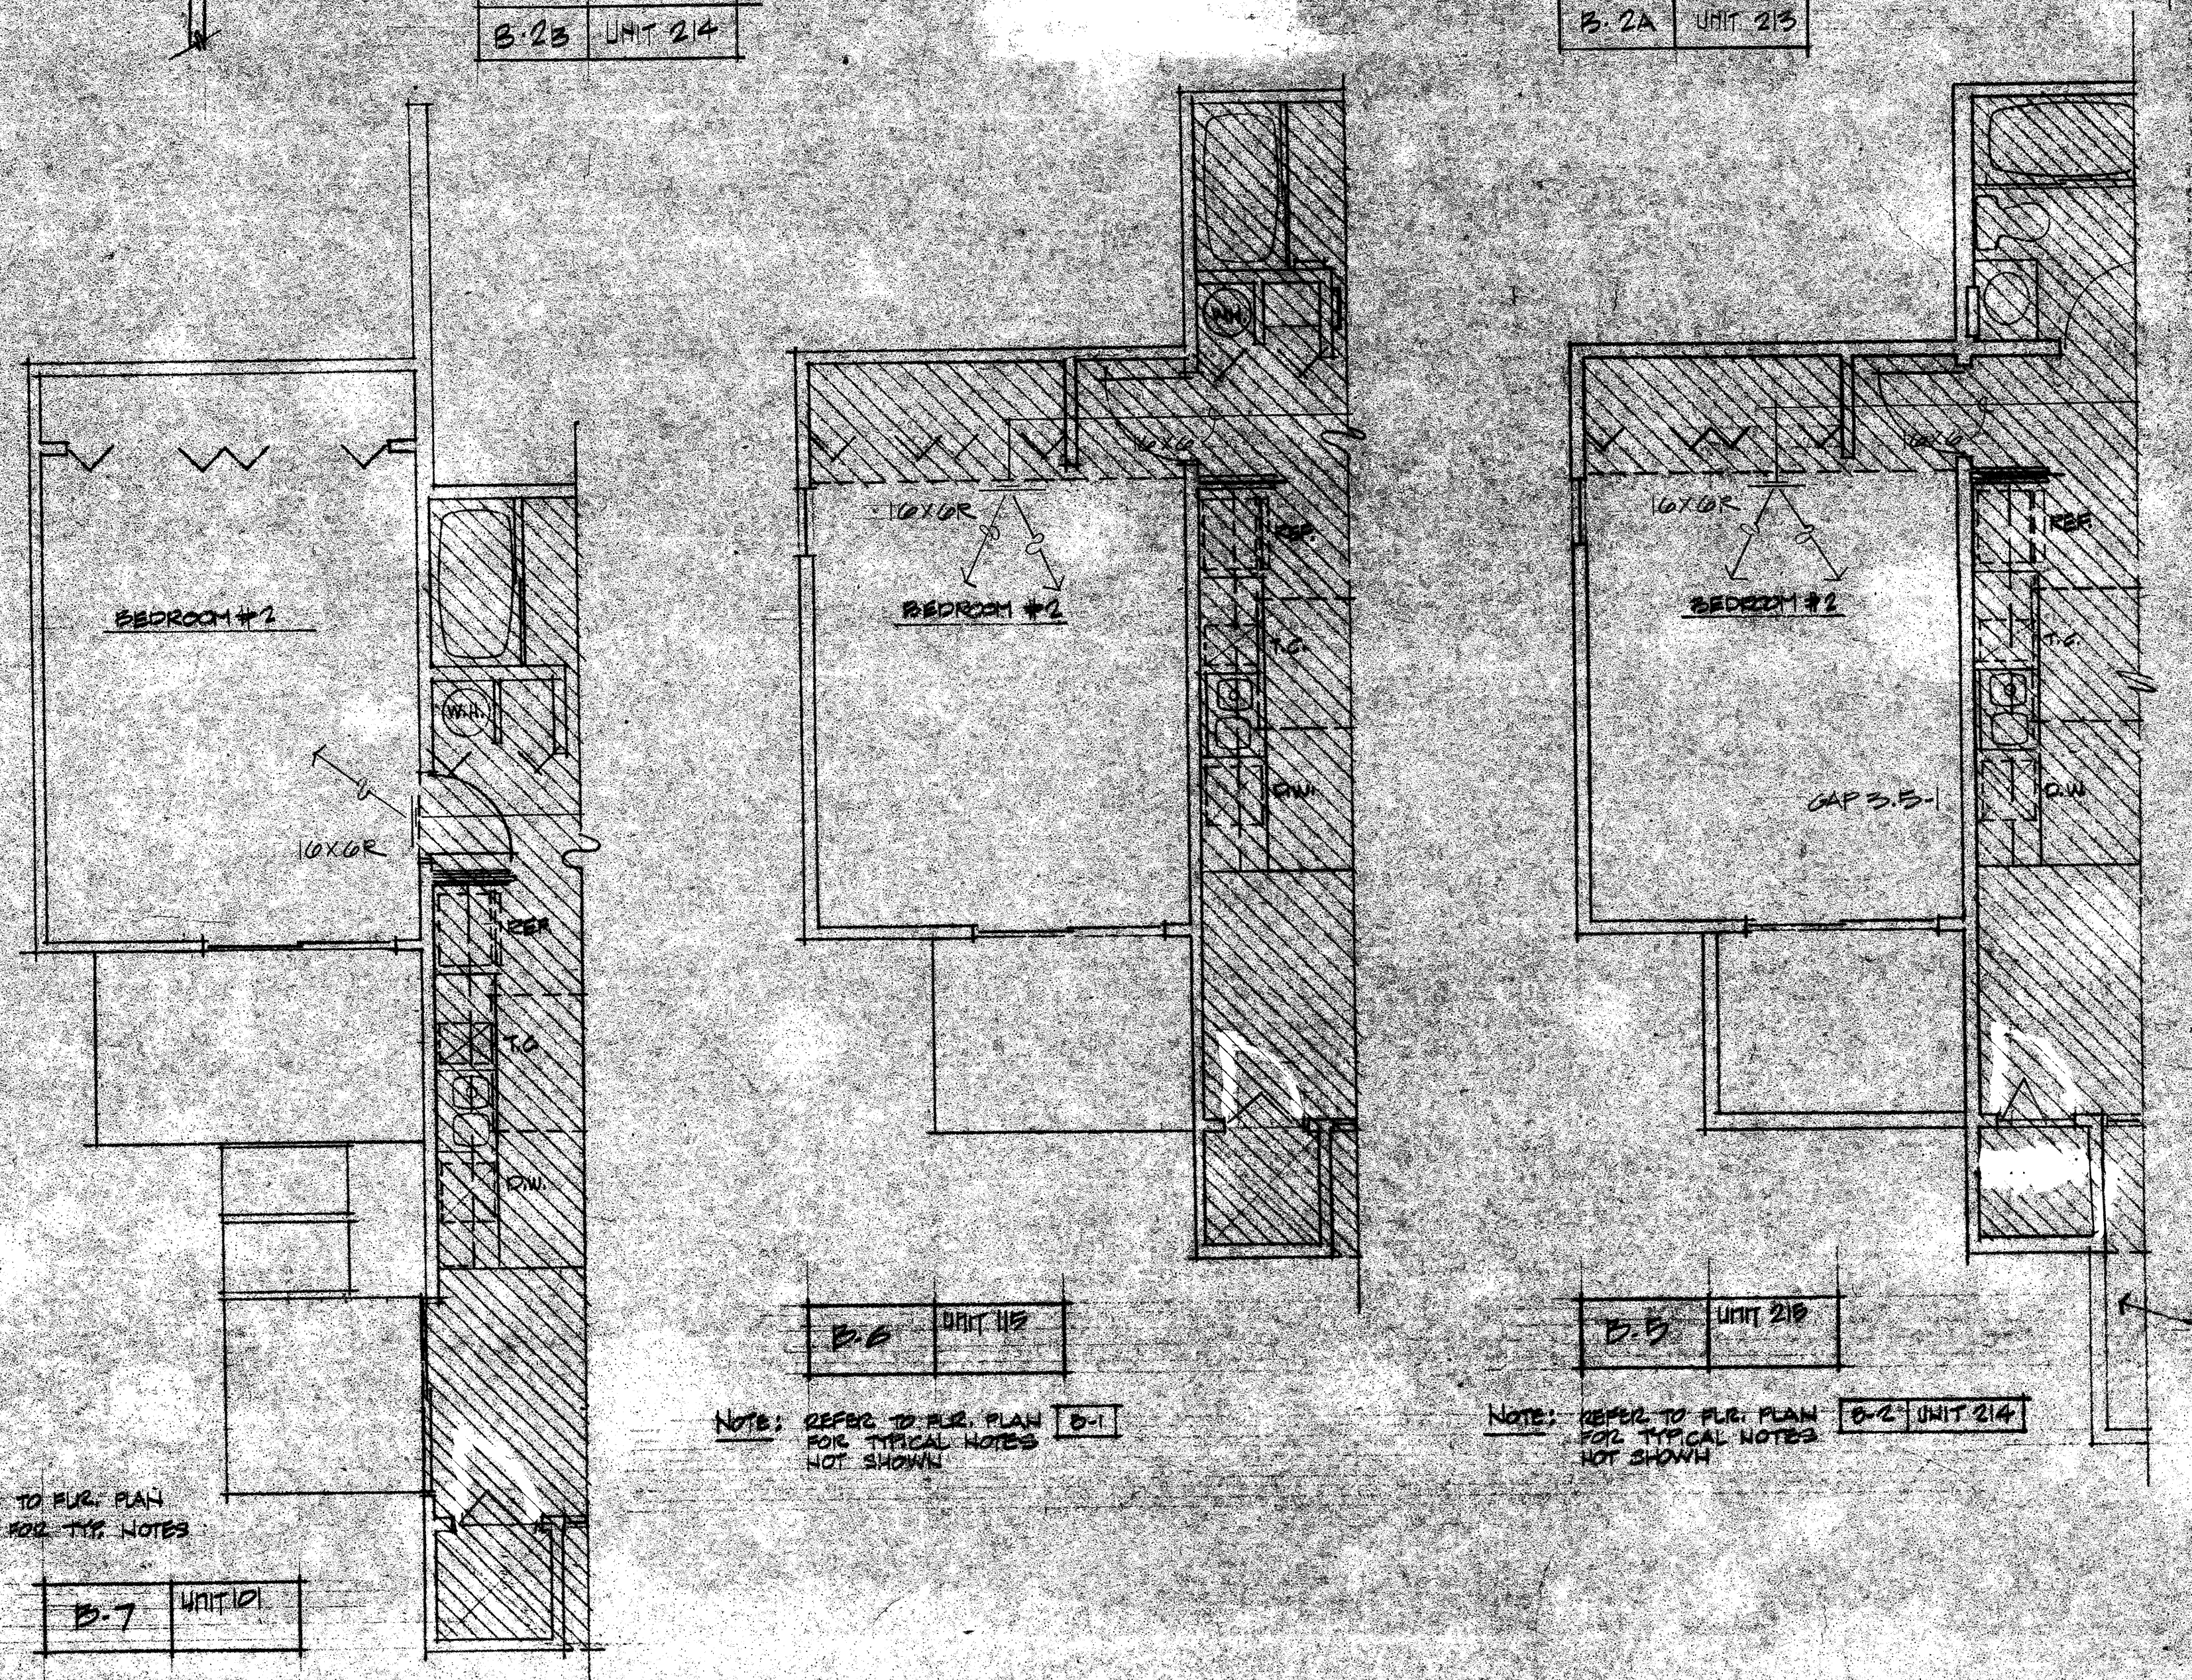

BALCONY DETAIL

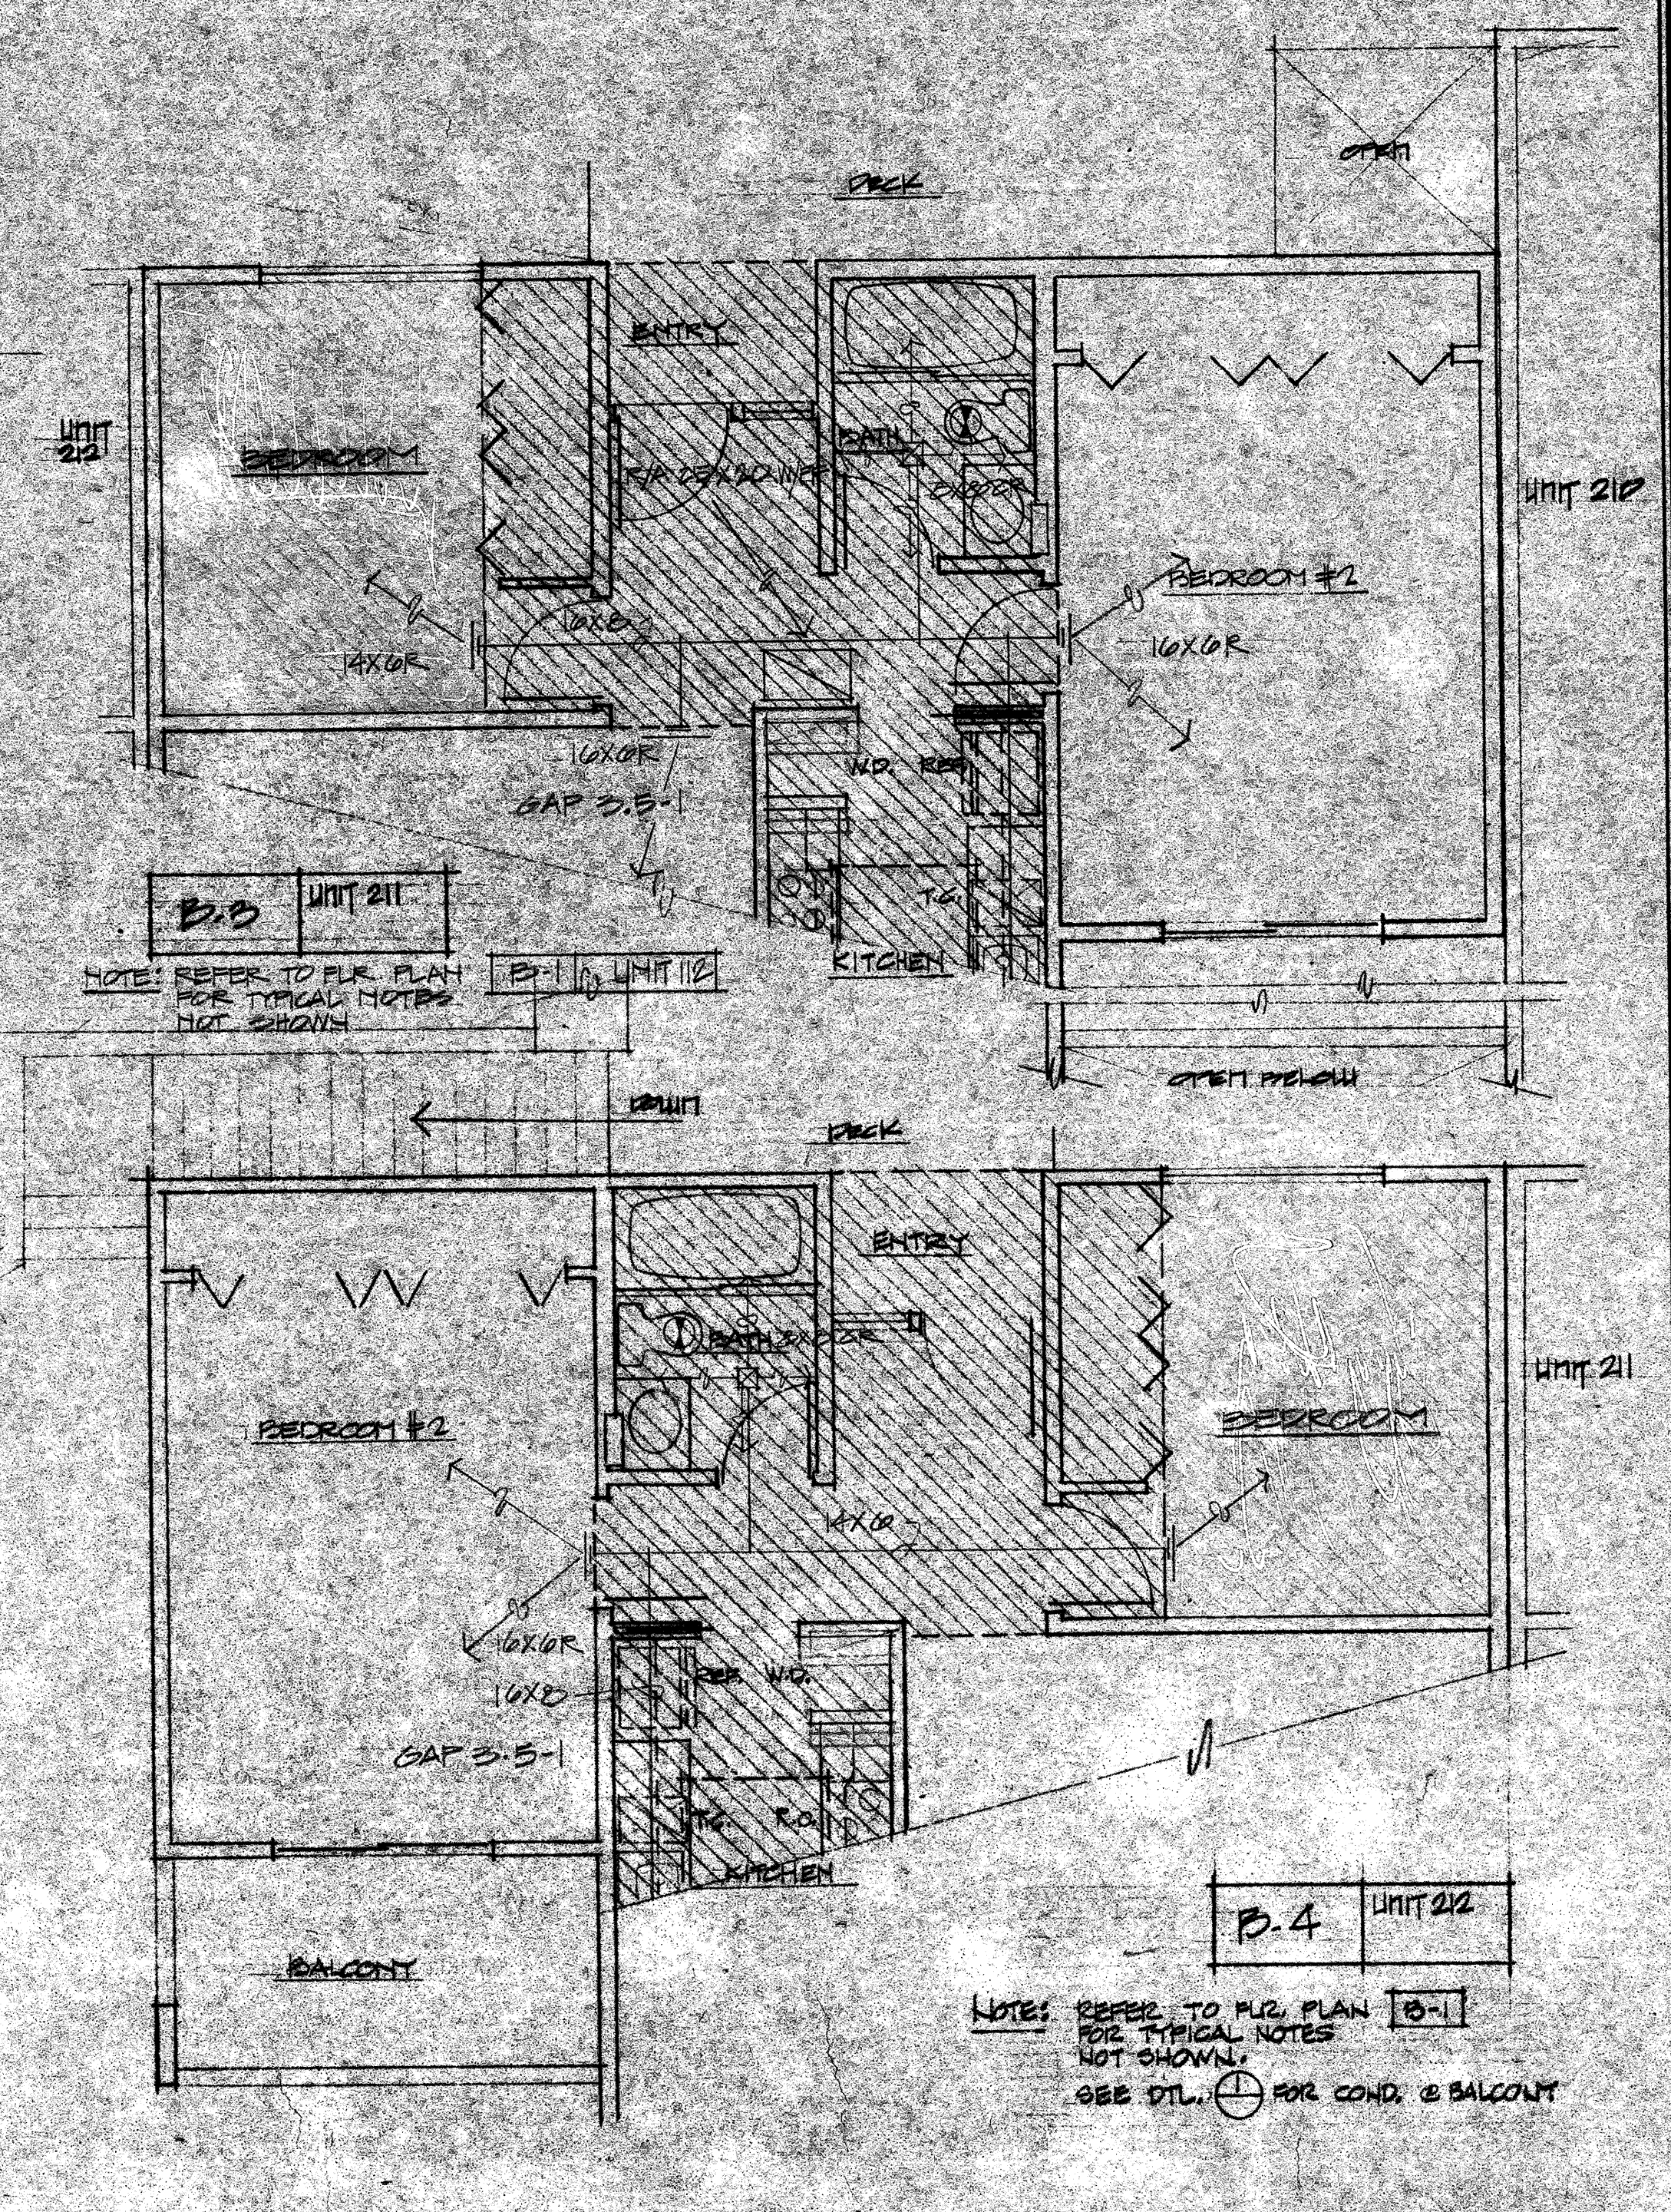

NOTE: REFER TO FUR. PLAN
B-1 FOR TYPICAL NOTES
NOT SHOWN

NOTE: REFER TO FUR. PLAN
B-1 FOR TYPICAL NOTES
NOT SHOWN

NOTE: REFER TO FUR. PLAN
B-2 FOR TYPICAL NOTES
NOT SHOWN

NOTE: REFER TO FUR. PLAN
B-1 FOR TYPICAL NOTES
NOT SHOWN
SEE DTL. FOR COND. & BALCONY

SAND CASTLE LAKES
 STAVINI TOMIAC AND COMPANY
 1187 E. SANDPAPER DR. TEMPE, ARIZ.
 1000 S. PALM DR. PHOENIX, ARIZ.

MODEL 'B'
 AIR COND. PLANS

SCHONBERGER, STRAUB, FLORENCE AND ASSOCIATES ARCHITECTS INCORPORATED
 3131 N. EIGHTH AVENUE, PHOENIX, ARIZONA 85018 (602) 998-1120/248-0184
 FLOOR PLAN: 11/11/85, 11/12/85, 11/13/85, 11/14/85, 11/15/85, 11/16/85, 11/17/85, 11/18/85, 11/19/85, 11/20/85, 11/21/85, 11/22/85, 11/23/85, 11/24/85, 11/25/85, 11/26/85, 11/27/85, 11/28/85, 11/29/85, 11/30/85, 12/1/85, 12/2/85, 12/3/85, 12/4/85, 12/5/85, 12/6/85, 12/7/85, 12/8/85, 12/9/85, 12/10/85, 12/11/85, 12/12/85, 12/13/85, 12/14/85, 12/15/85, 12/16/85, 12/17/85, 12/18/85, 12/19/85, 12/20/85, 12/21/85, 12/22/85, 12/23/85, 12/24/85, 12/25/85, 12/26/85, 12/27/85, 12/28/85, 12/29/85, 12/30/85, 12/31/85

DATE: 12/24/85
 DRAWN: DM
 CHECKED: JMS
 PROJECT: 85-51
 SHEET: 10