




Ⓕ TYPICAL MAIL BOX PAD

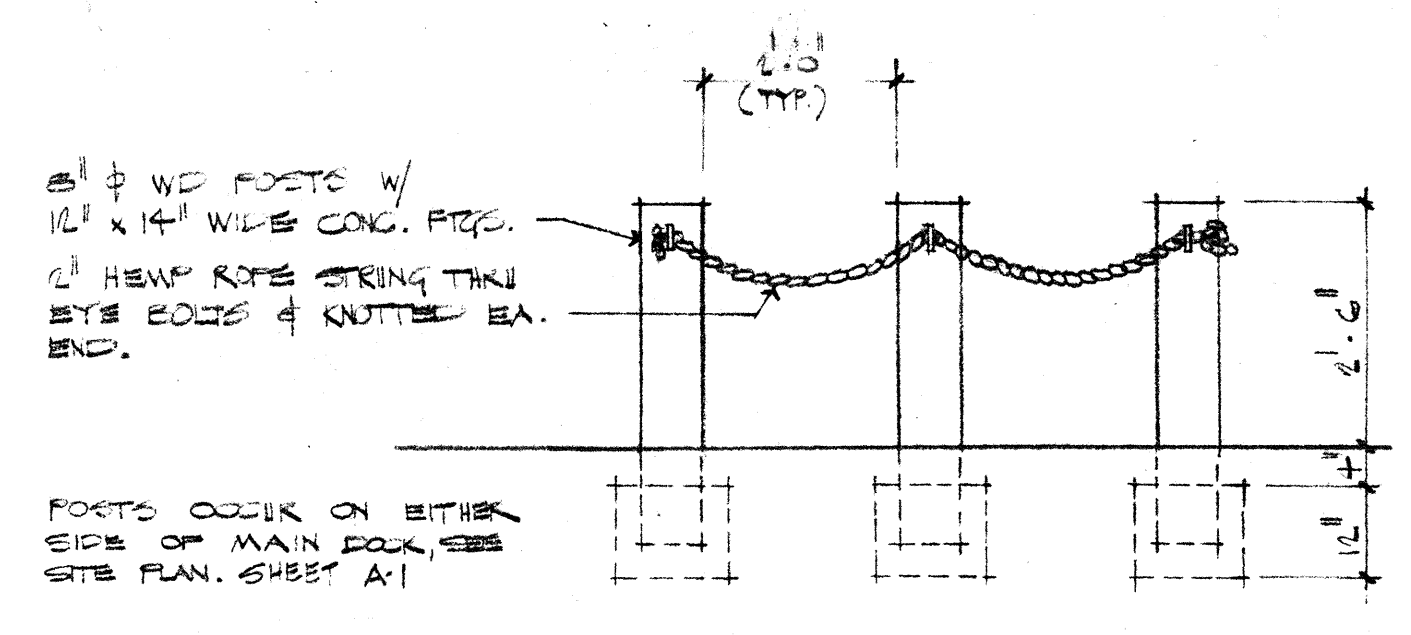


Ⓐ POST ELEVATION  
SCALE: 1/2" = 1'-0"

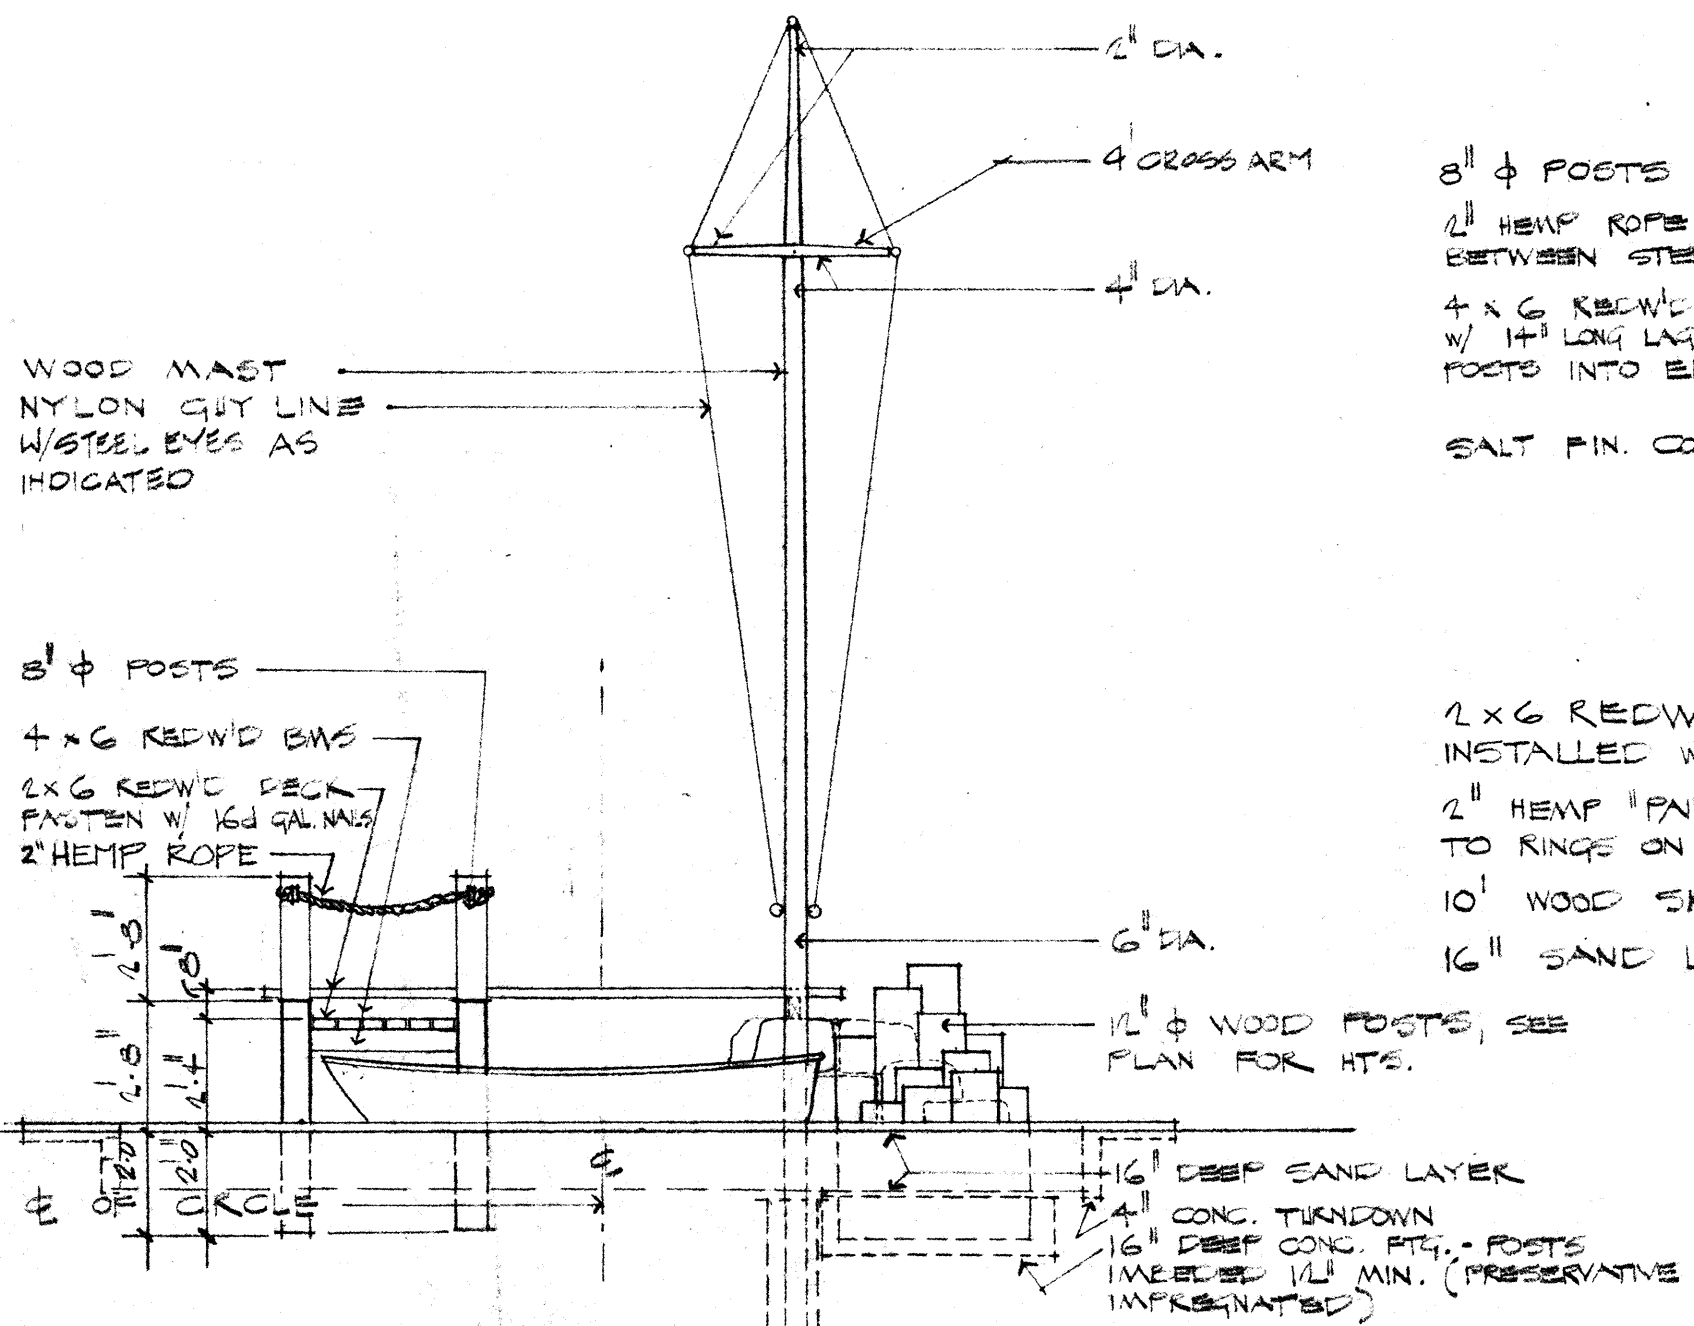


Ⓐ ELEVATION FROM LAKE  
SCALE: 1/4" = 1'-0"

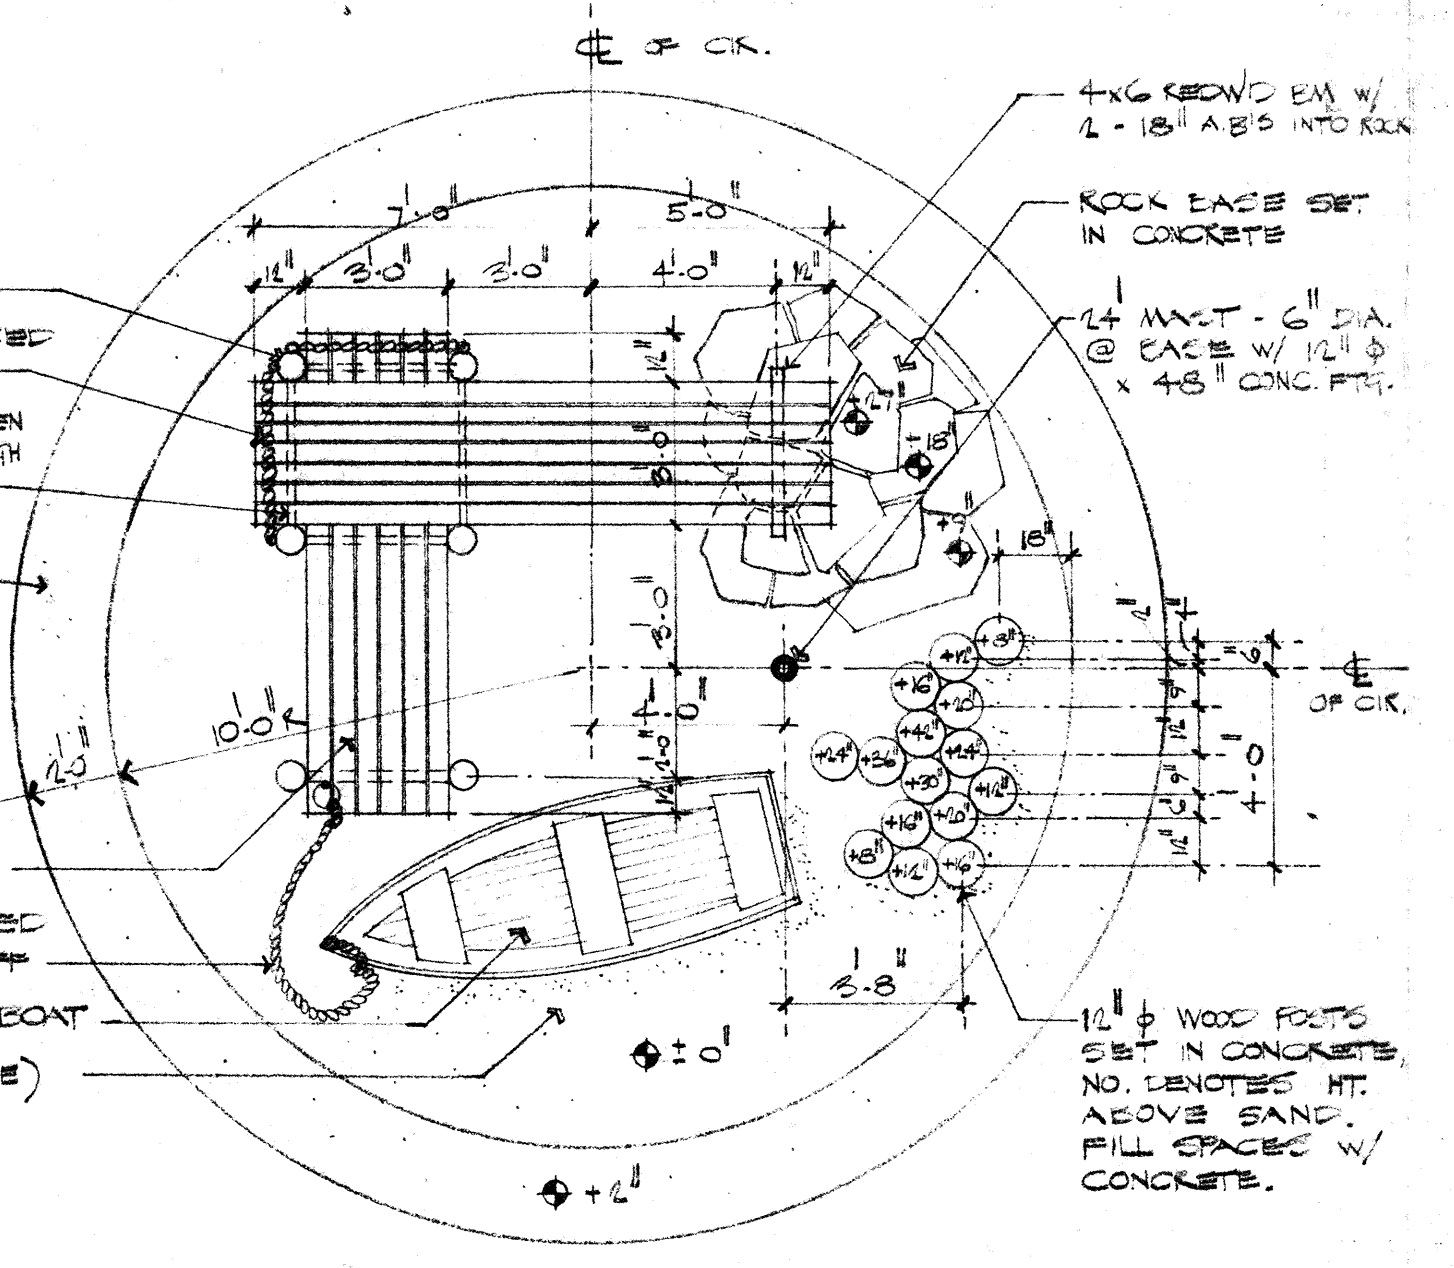


GROUND PLAN  
CHILD'S PLAY AREA  
SCALE: 1/4" = 1'-0"

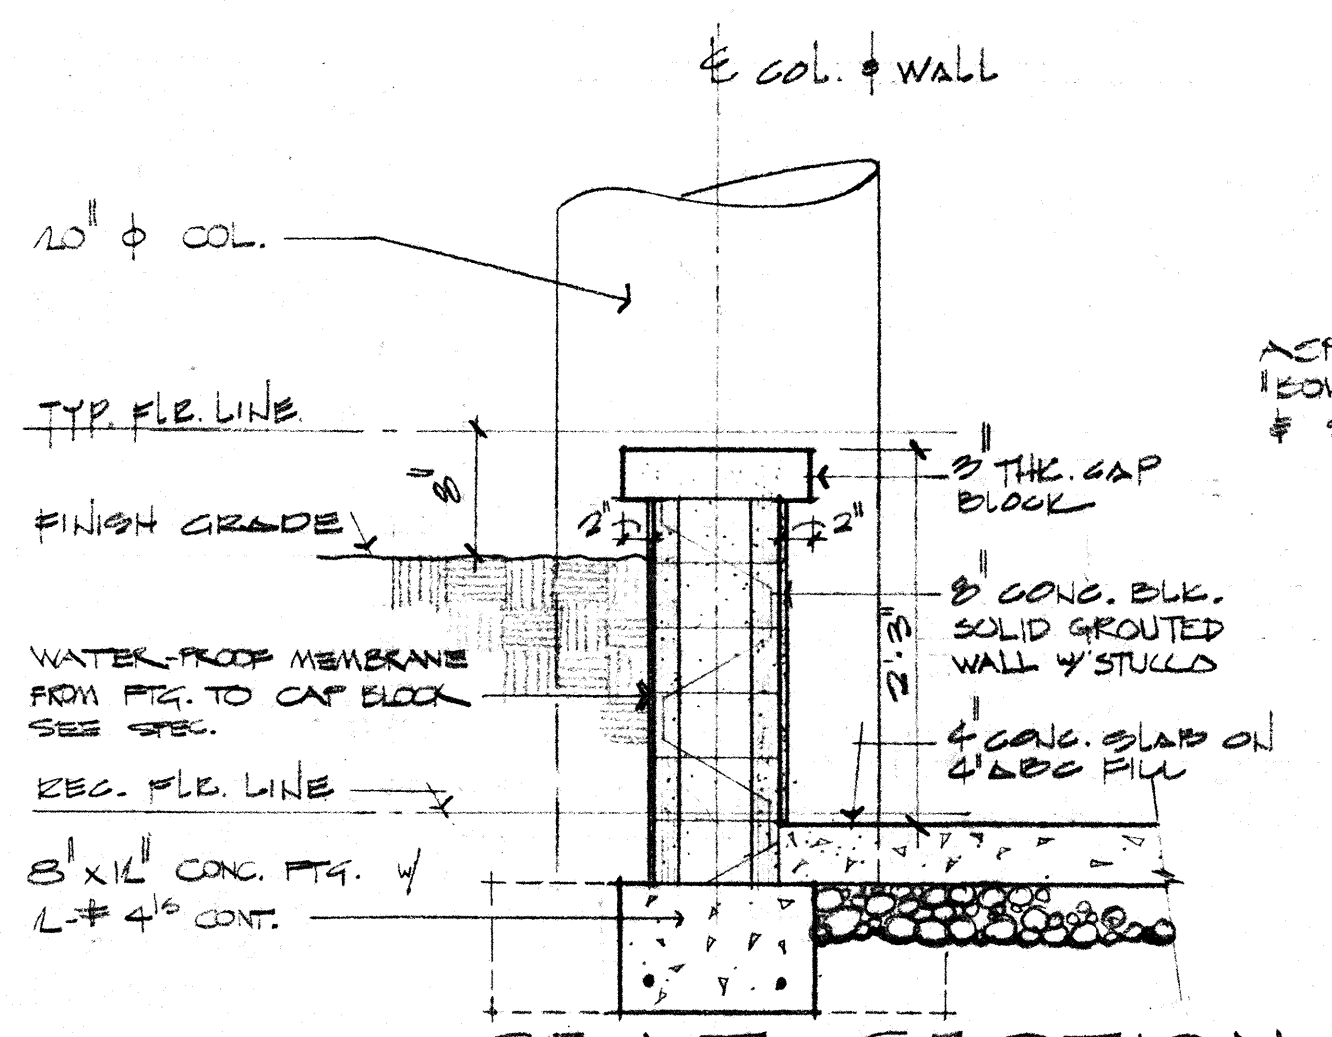


Ⓕ SEAT SECTION  
SCALE: 1" = 1'-0"

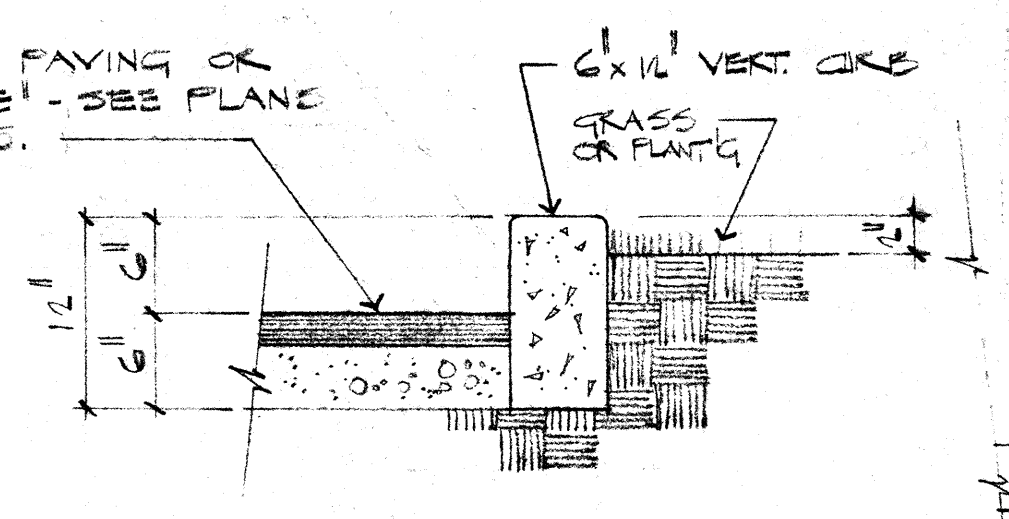


Ⓓ TYPICAL CURB  
SCALE: 1" = 1'-0"

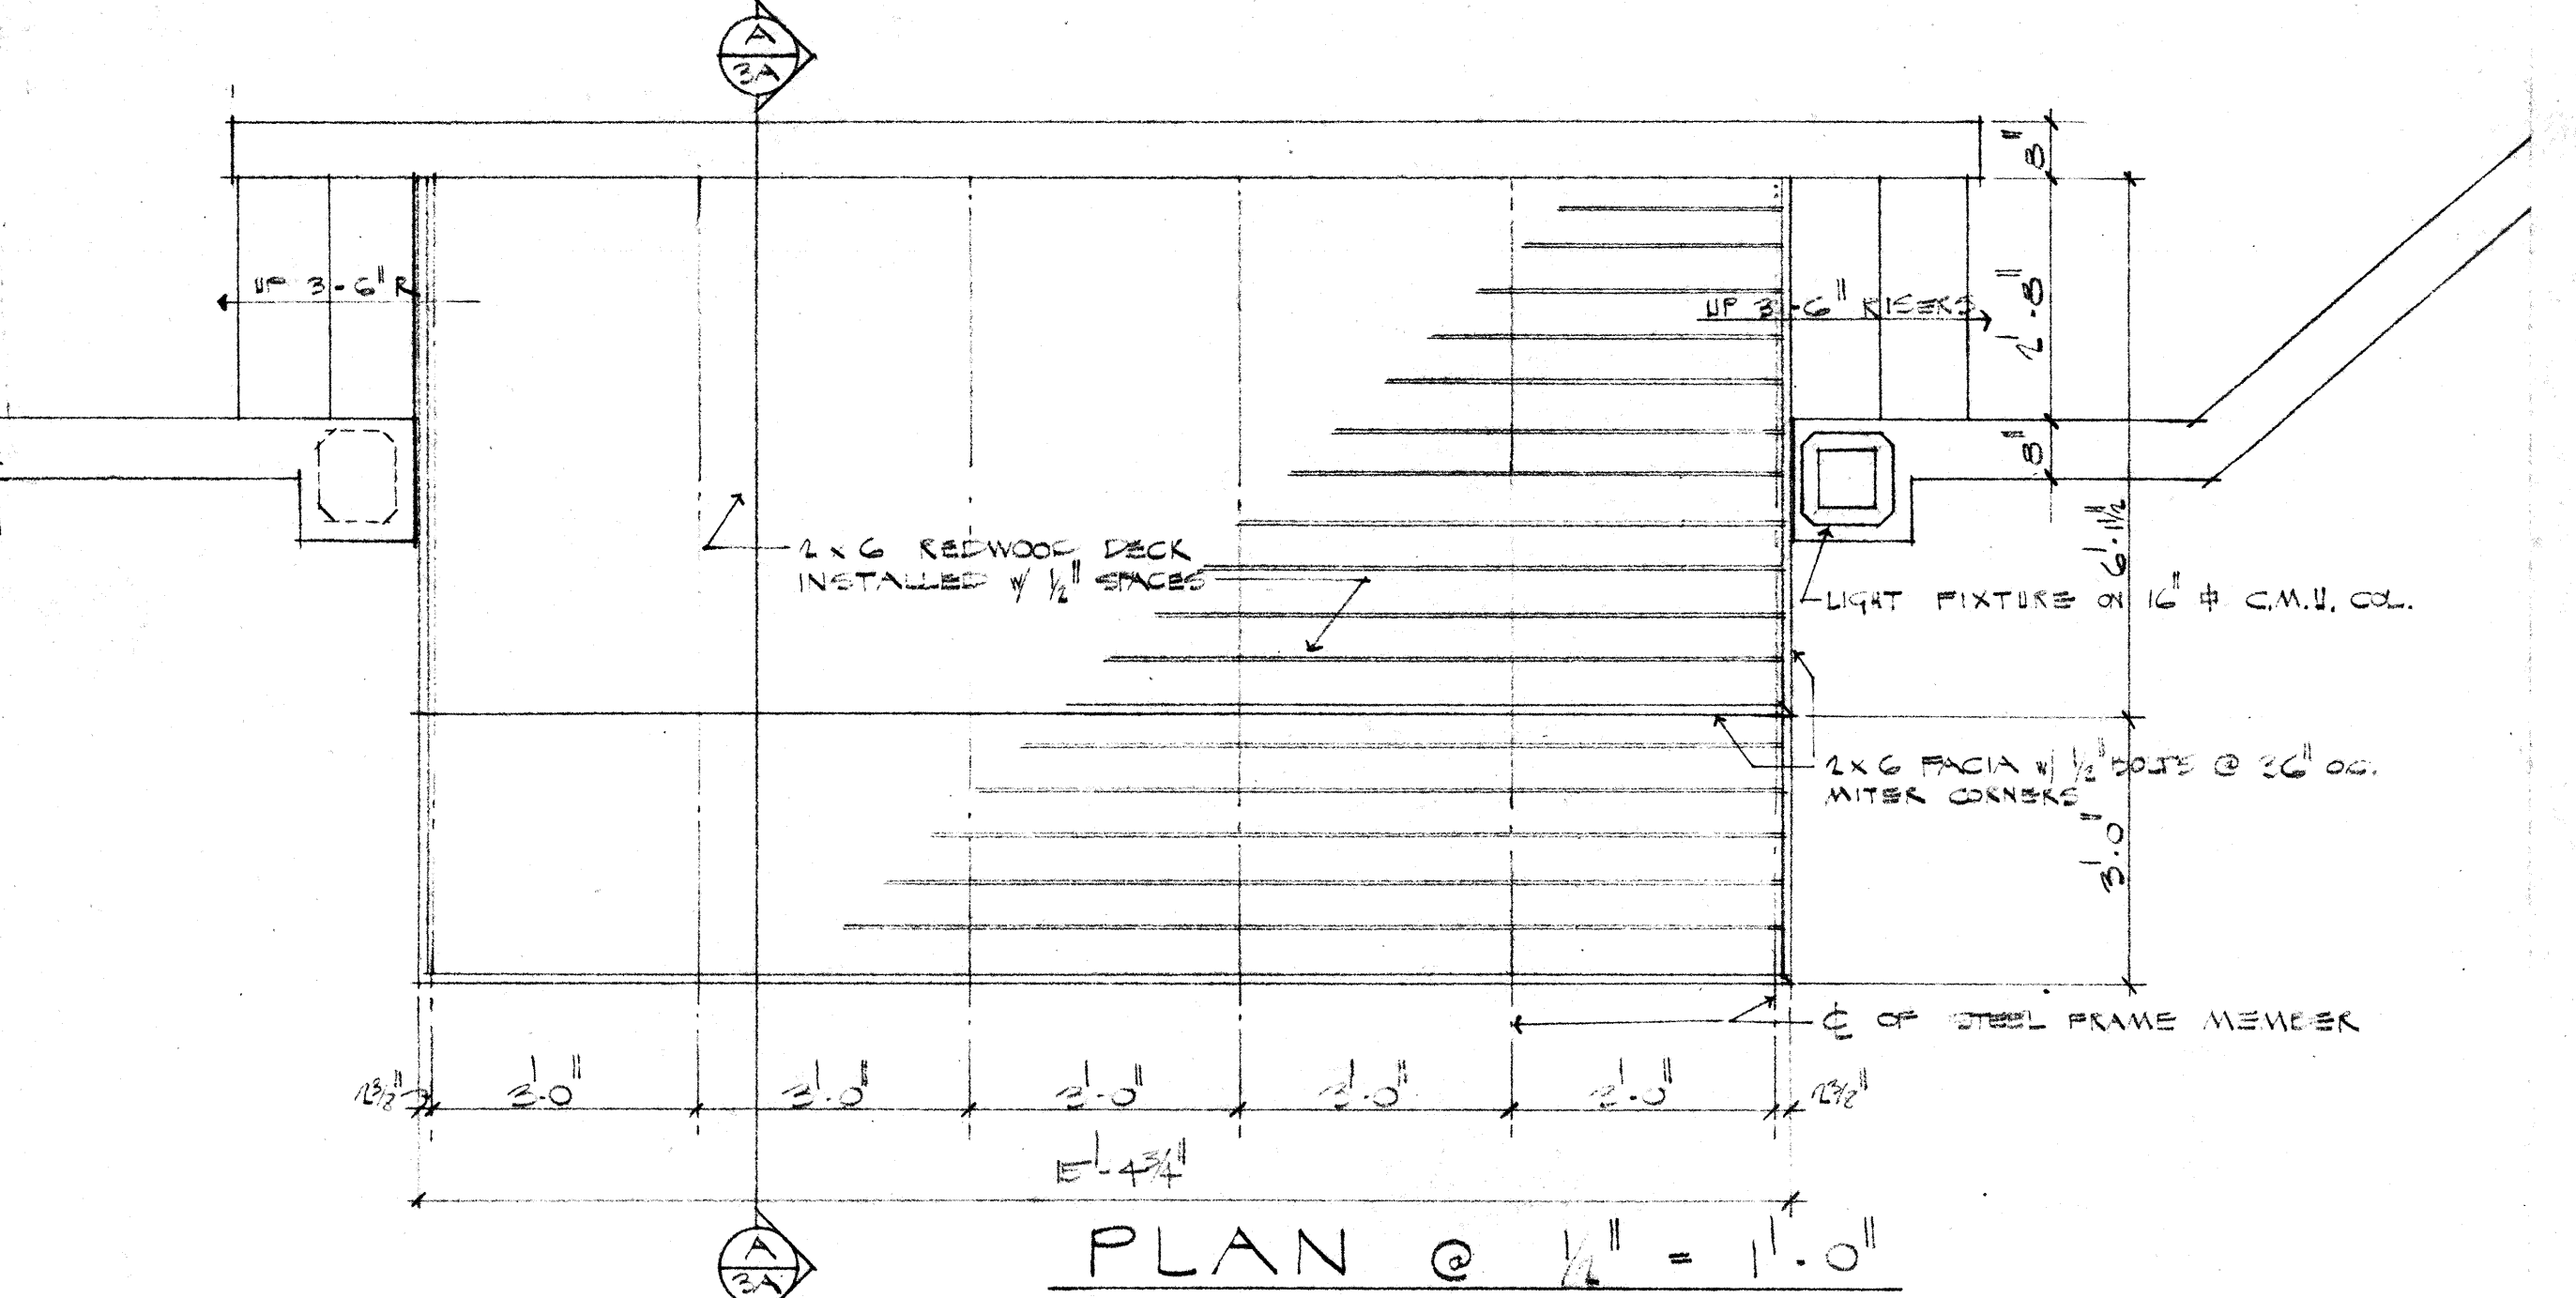


PLAN @ 1/4" = 1'-0"

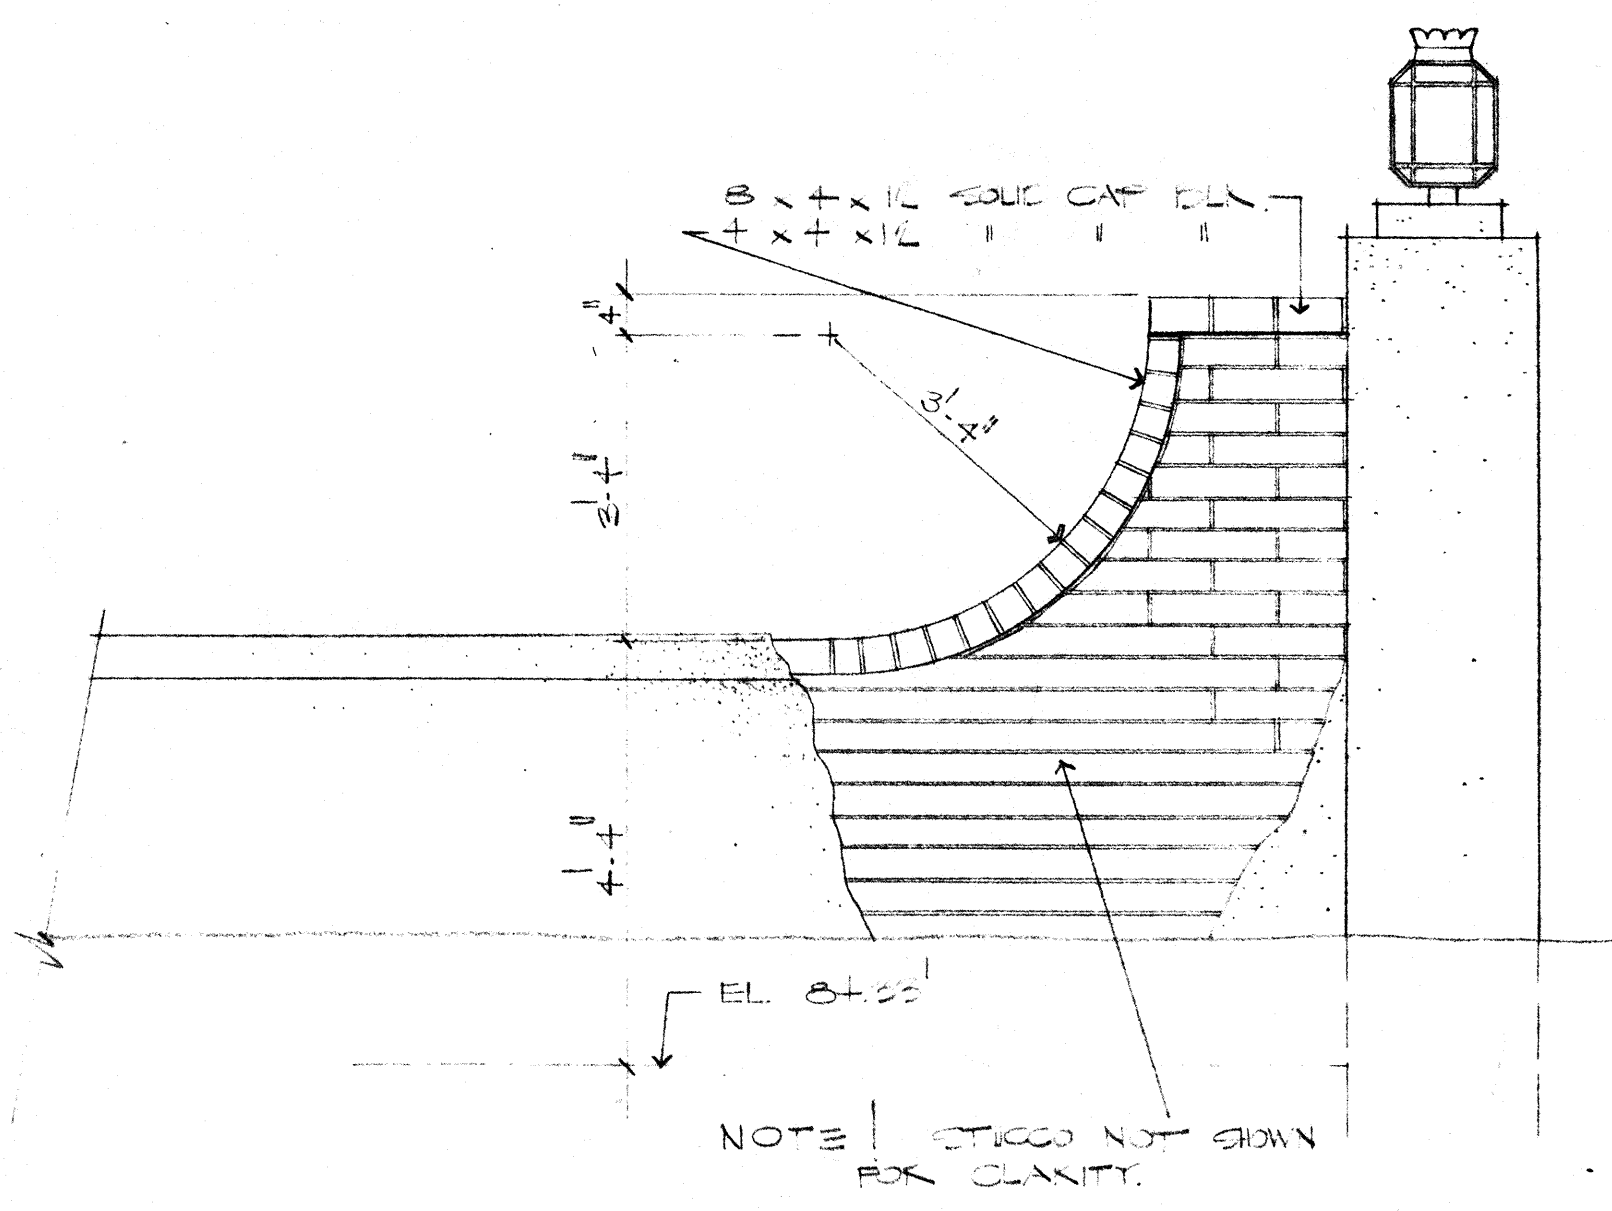


Ⓐ PARTIAL ELEVATION  
SCALE: 1/2" = 1'-0"

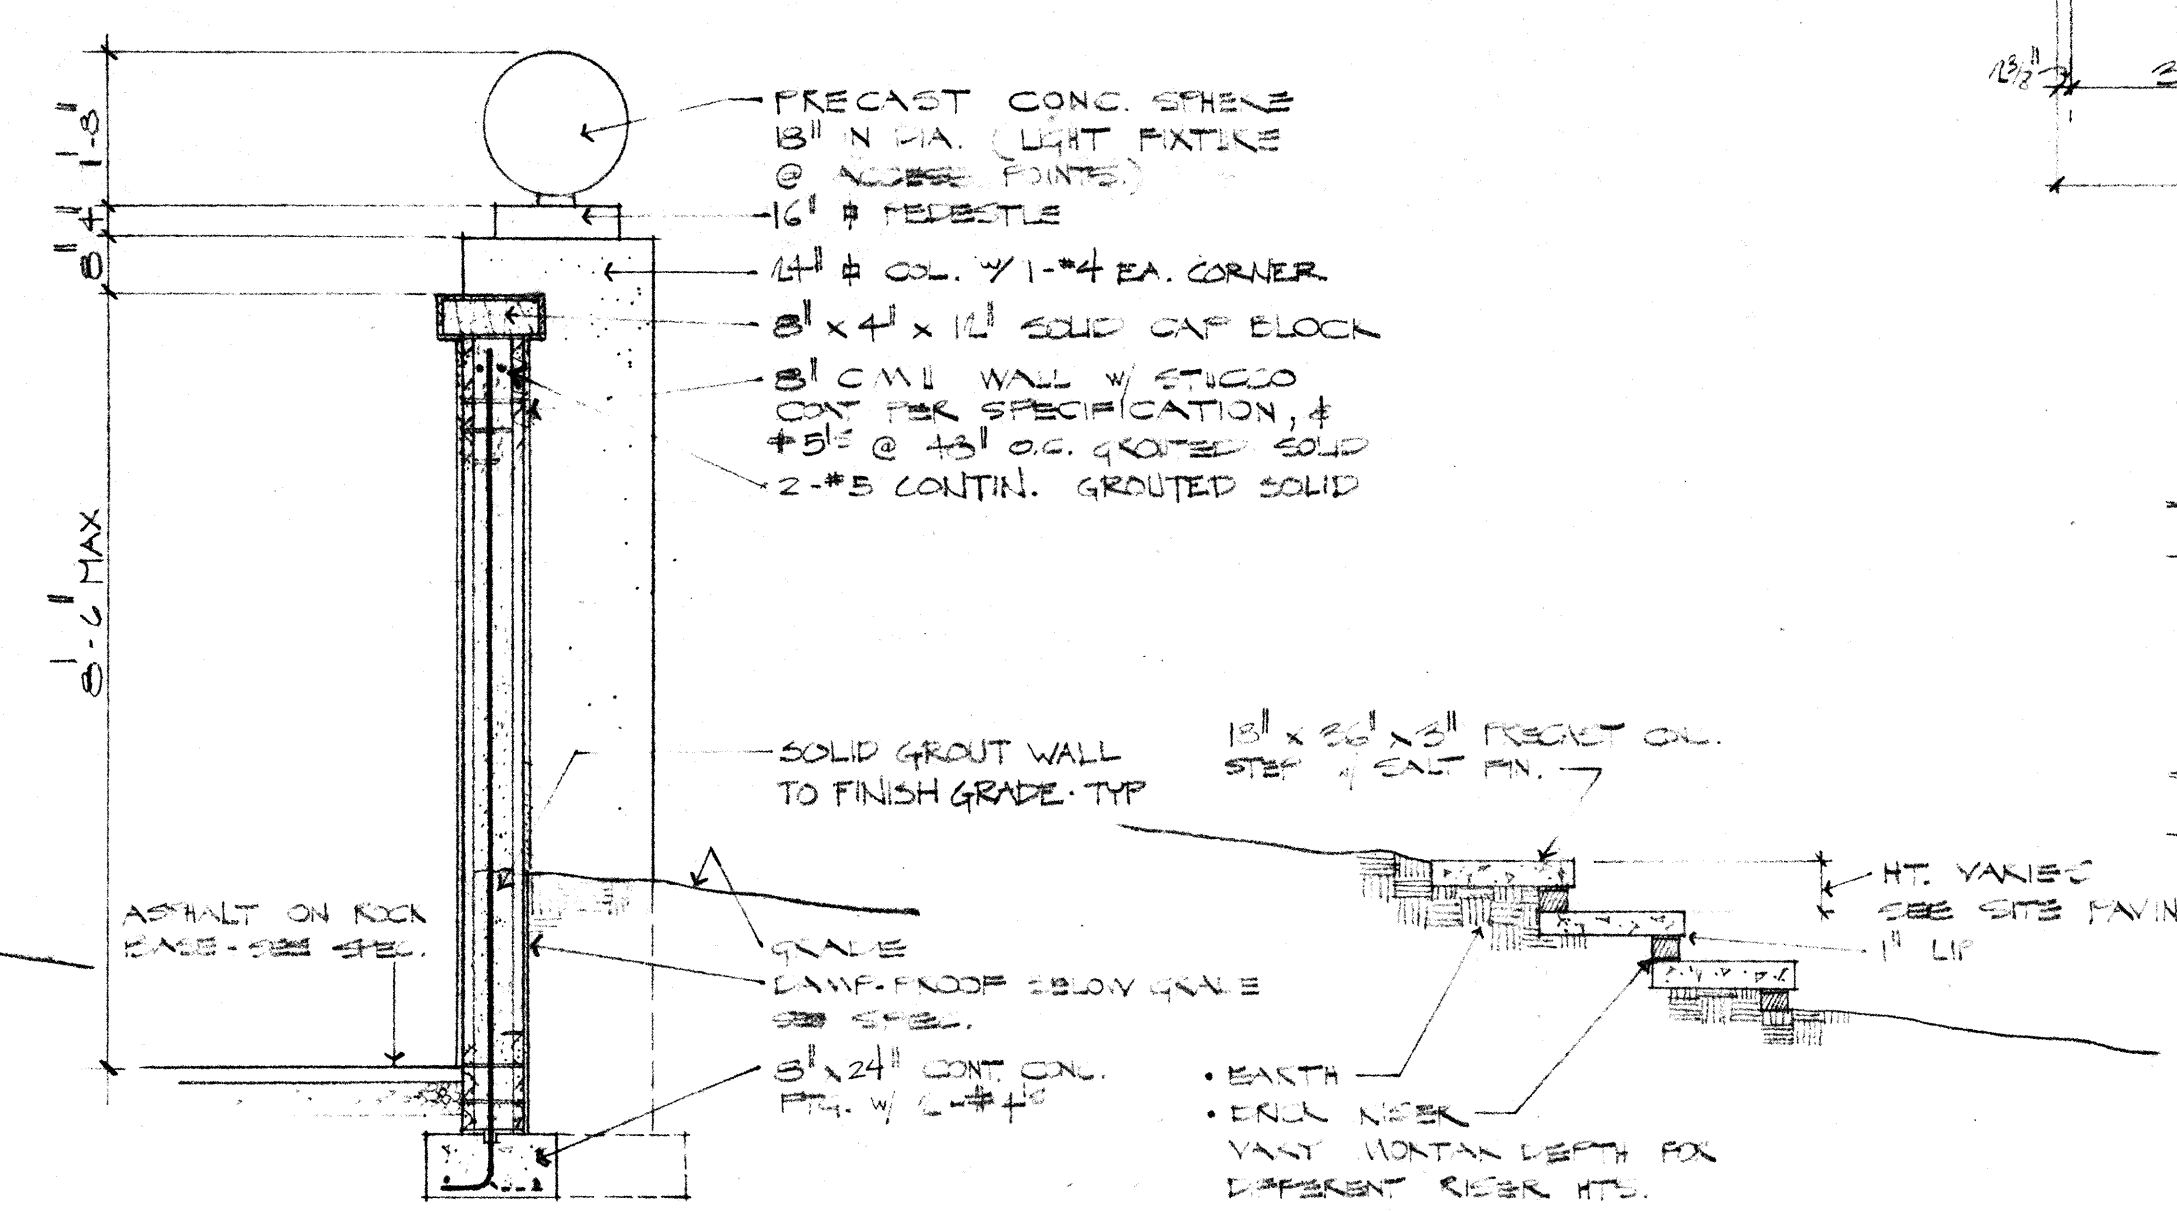

Ⓒ SECTION 'B'  
SCALE: 1/2" = 1'-0"

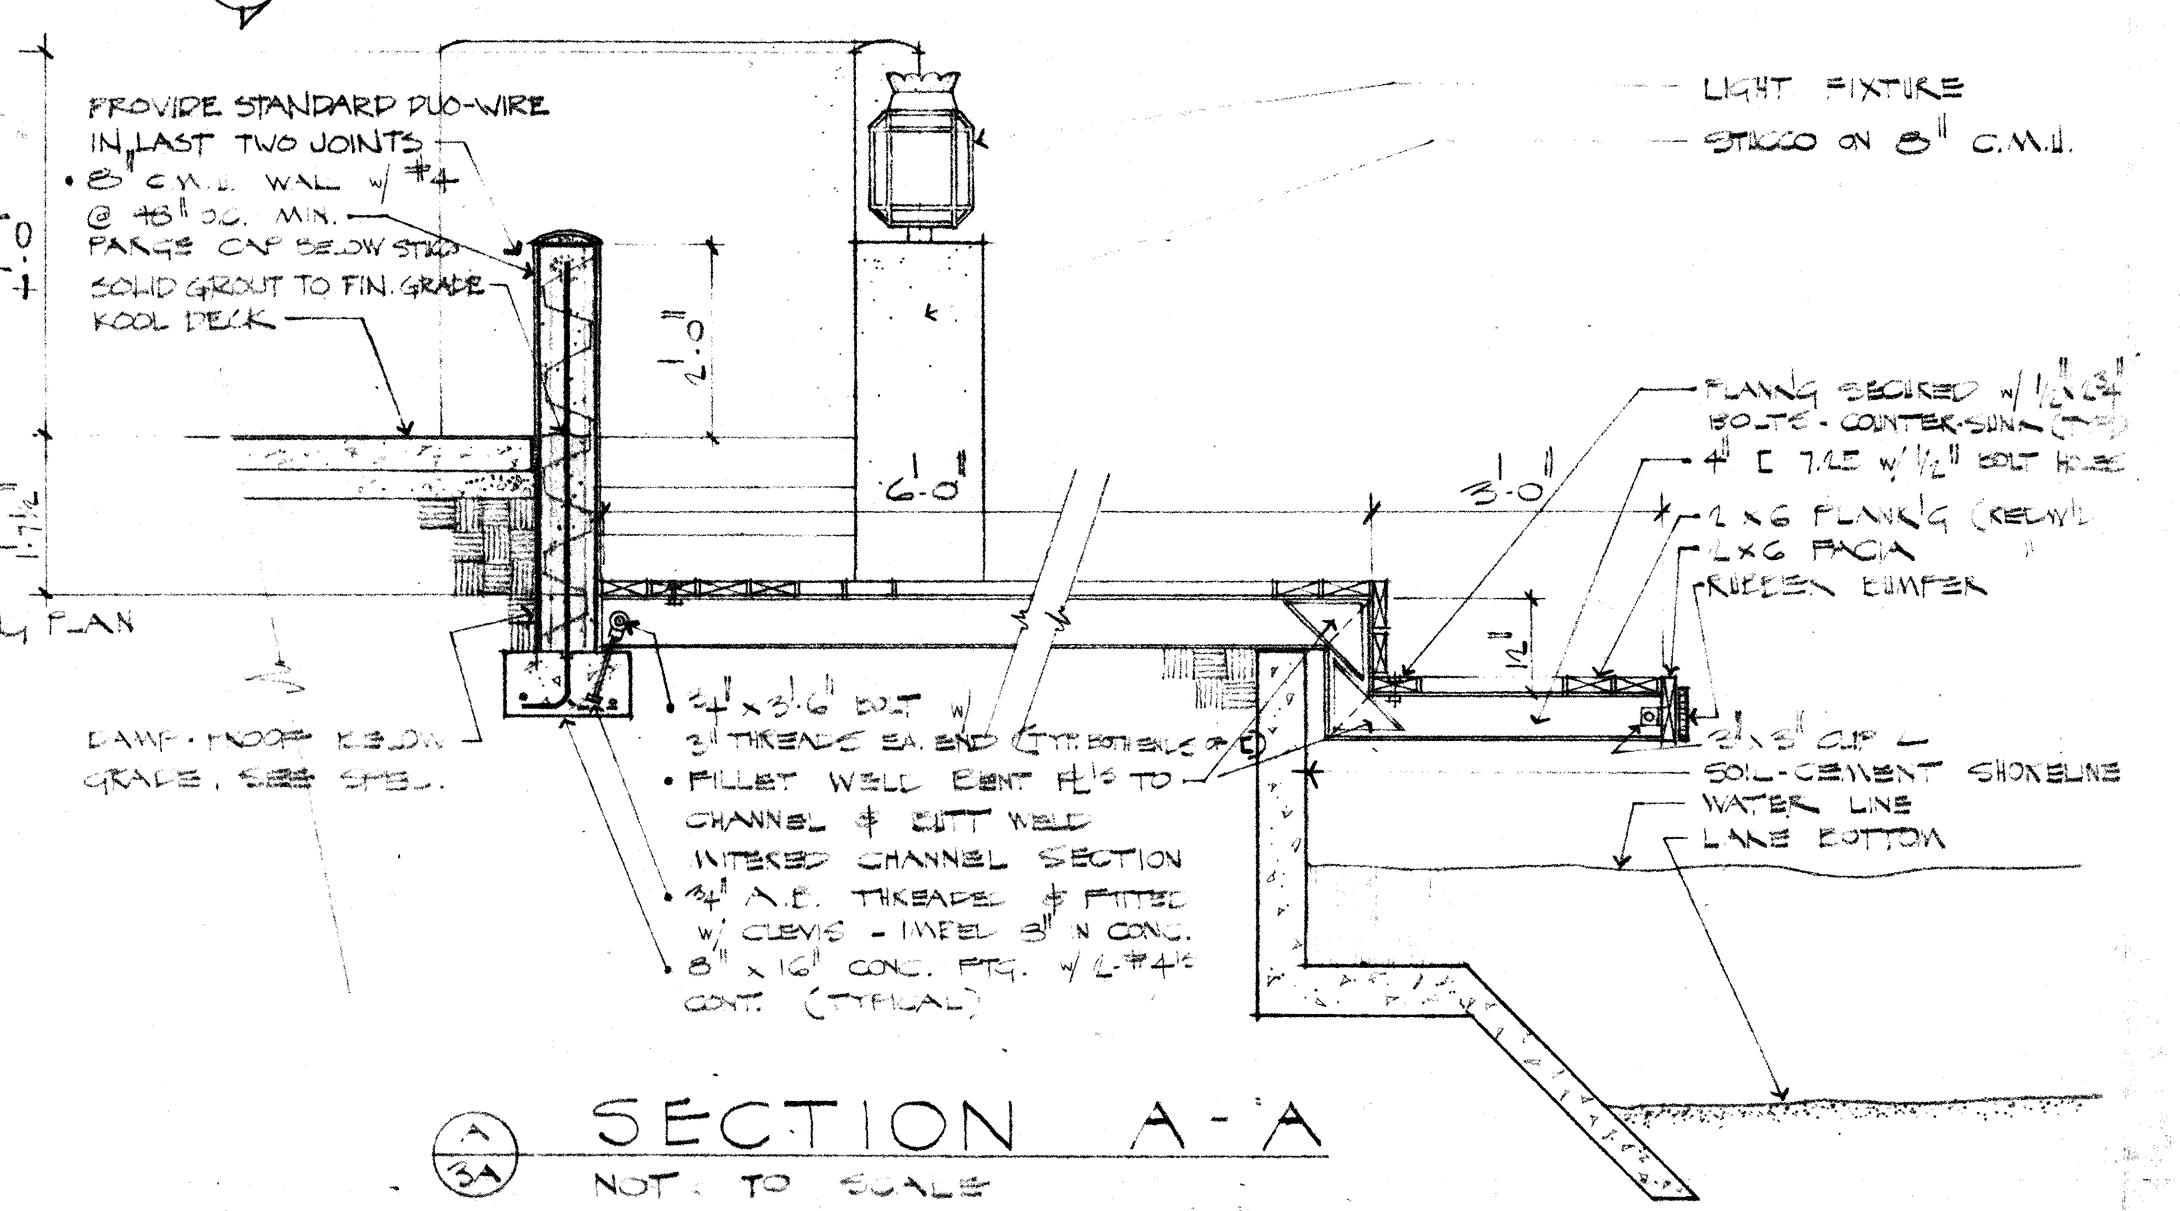

Ⓐ SECTION A-A  
NOT TO SCALE

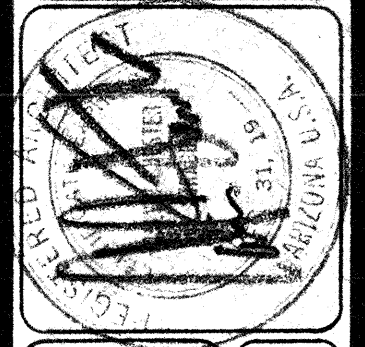


AMERICAN INSTITUTE OF ARCHITECTS

1187 E. SANDPiper DR, TEMPE, ARIZ. 1213 E. PALACIO DR., PHX., ARIZ.

SAND CASTLE CARES  
STAMAN, THOMAS AND COMPANY

CHILD'S PLAY AREA  
PLANTER WALL DETAILS

DATE: 02-74  
DRAWN: LC  
CHECKED:  
PROJECT: 7356-1  
REVISED:

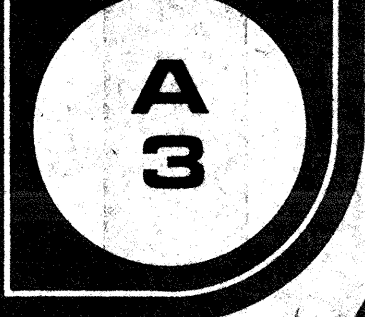

SCHONEBERGER, STRAUB, FLORENCE AND ASSOCIATES, ARCHITECTS, INCORPORATED  
THIRTY EIGHT FIFTEEN NORTH THIRD STREET, PHOENIX, ARIZONA, 85012  
(602) 264-1155/248-0184