




1 PLAN - STAIR A
SCALE: 1/2" = 1'-0"

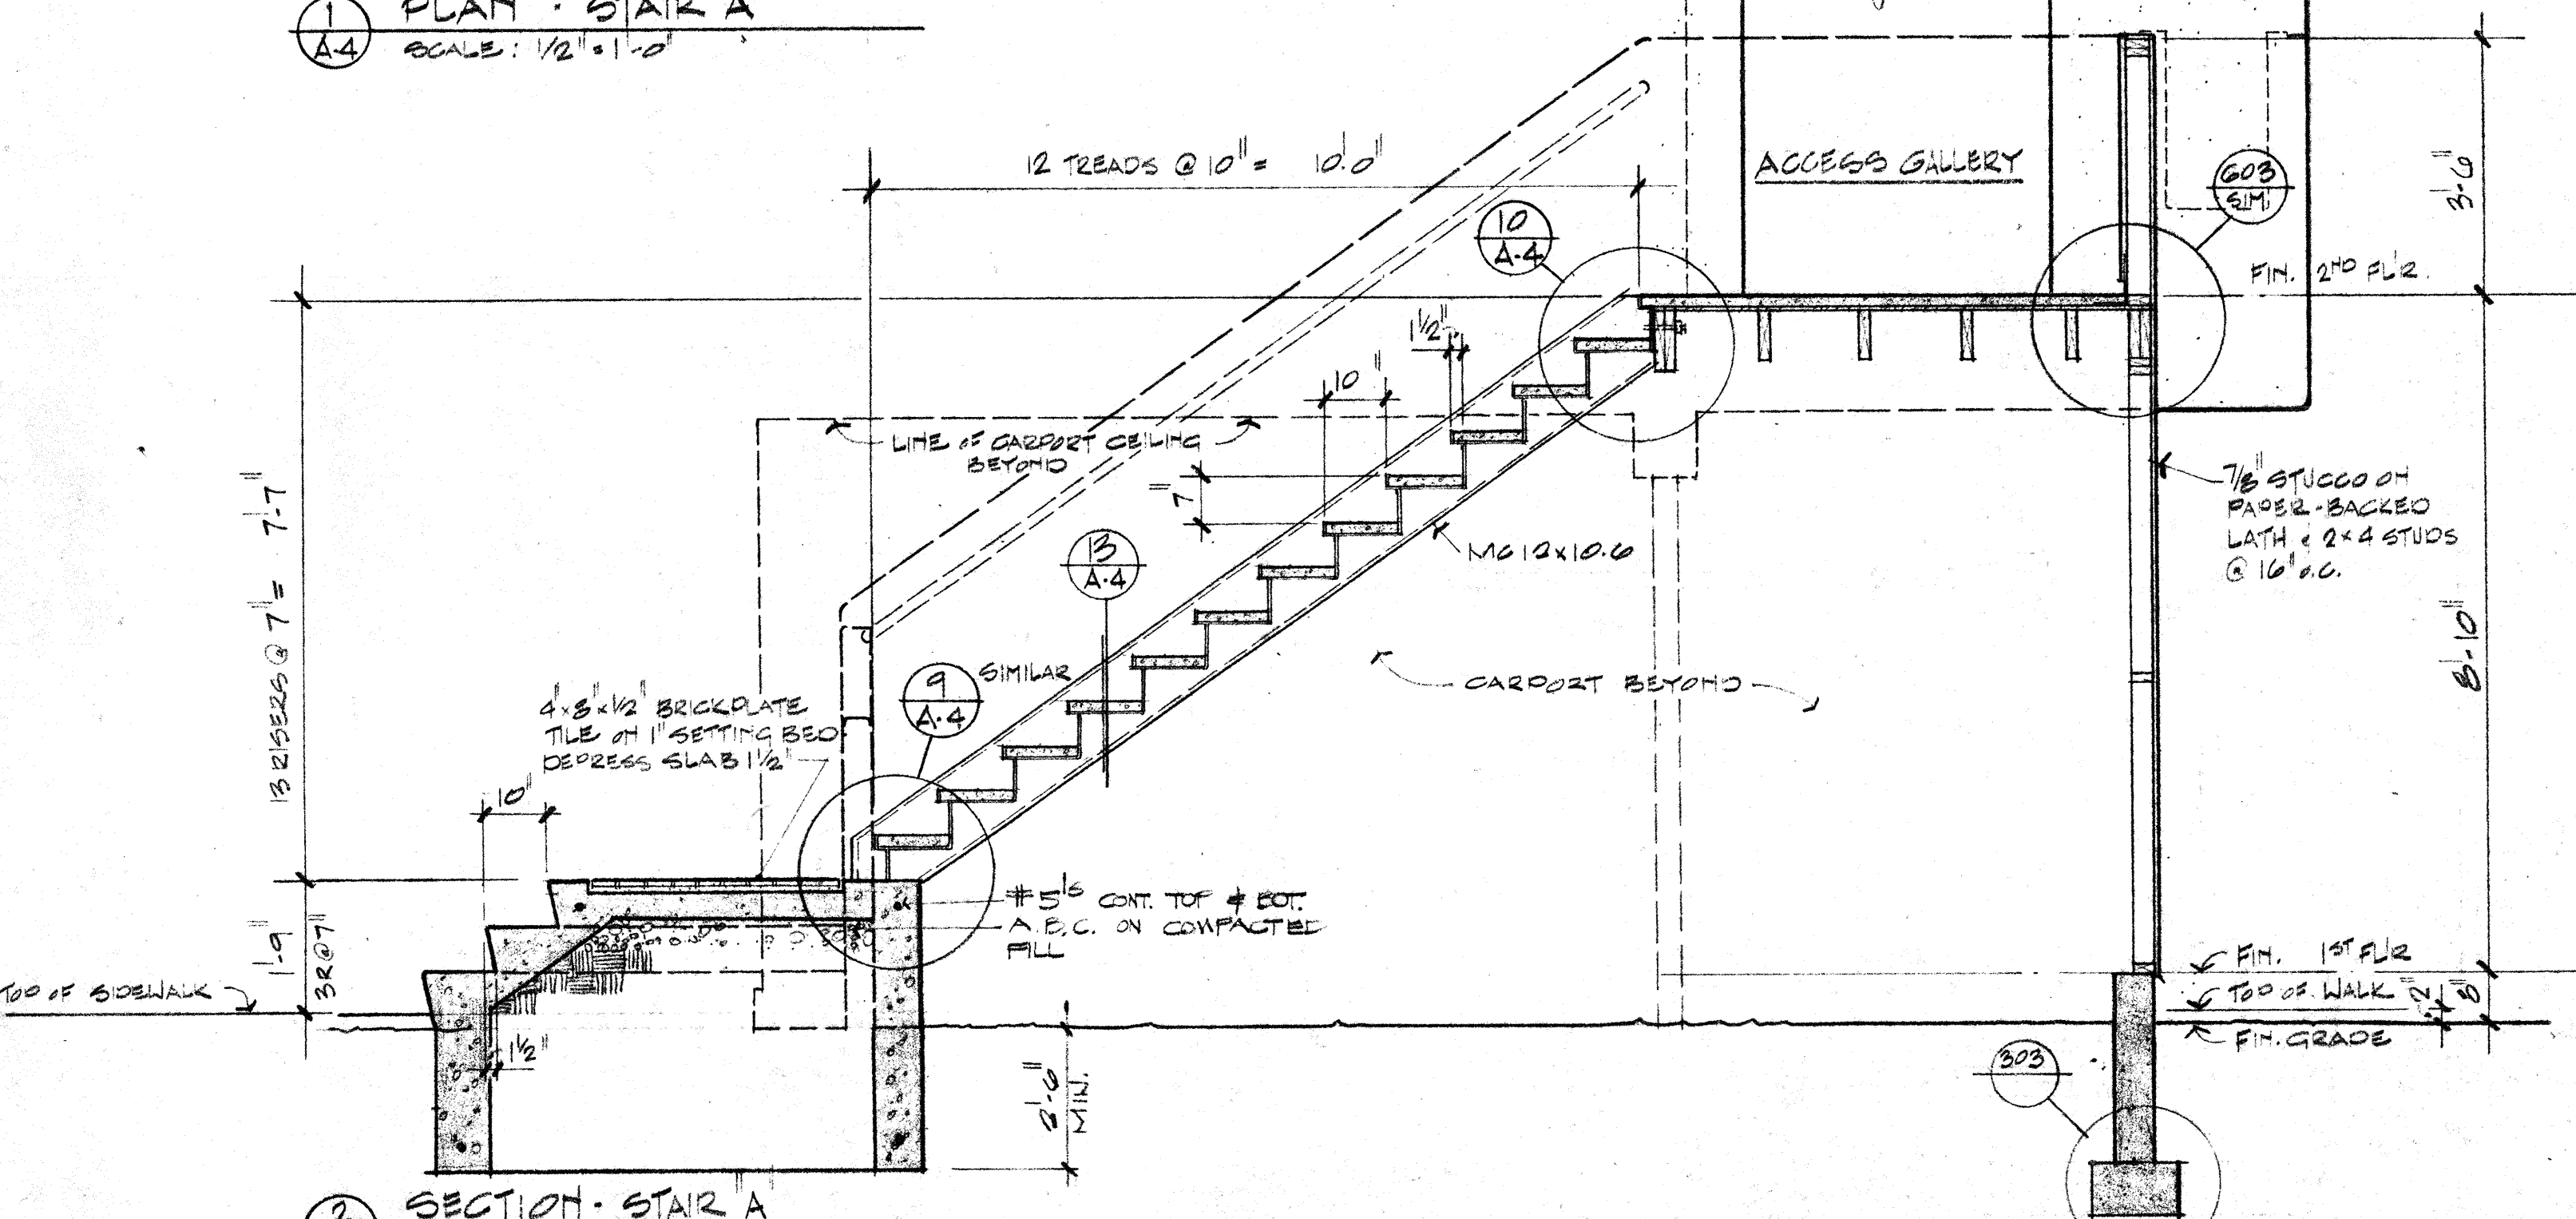


2 SECTION - STAIR A

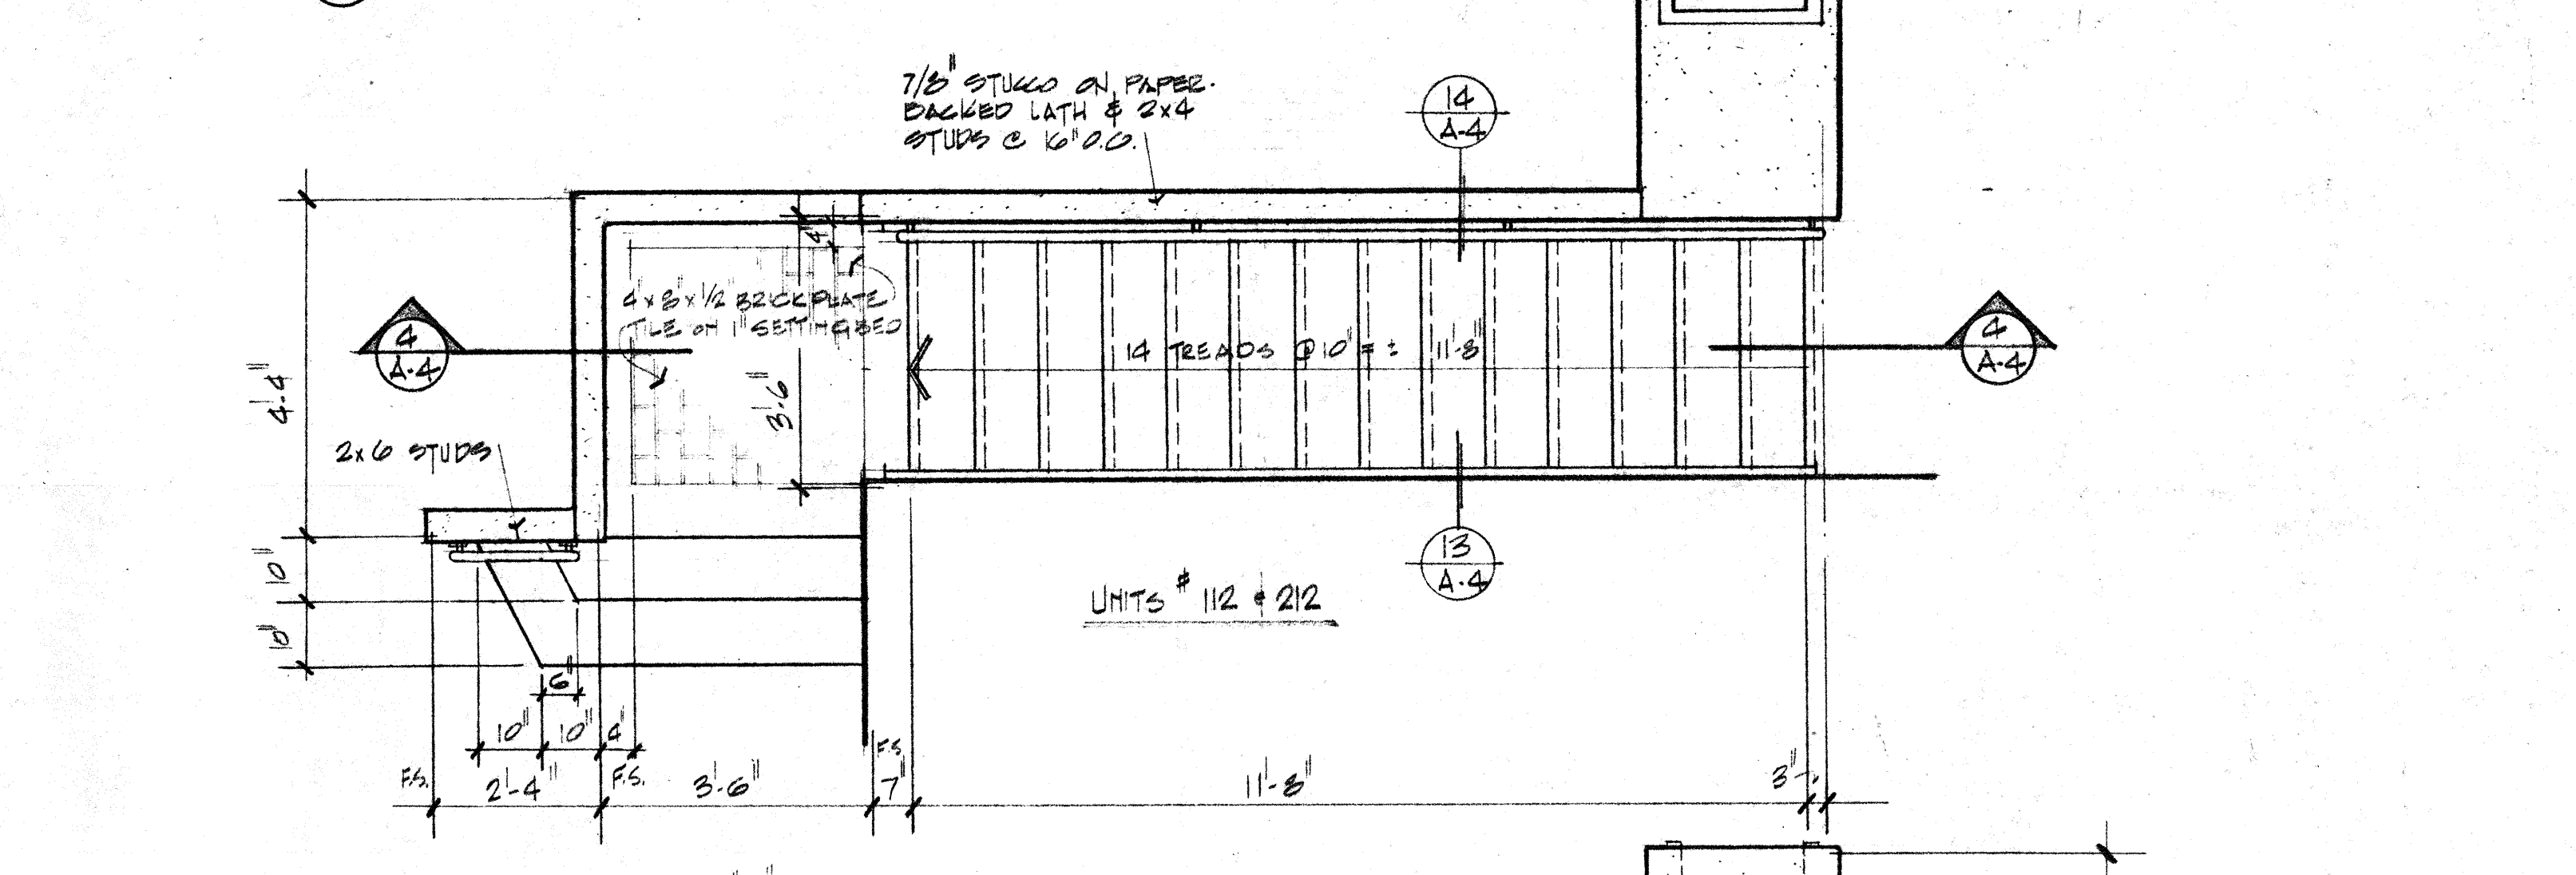


3 PLAN - STAIR B
SCALE: 1/2" = 1'-0"

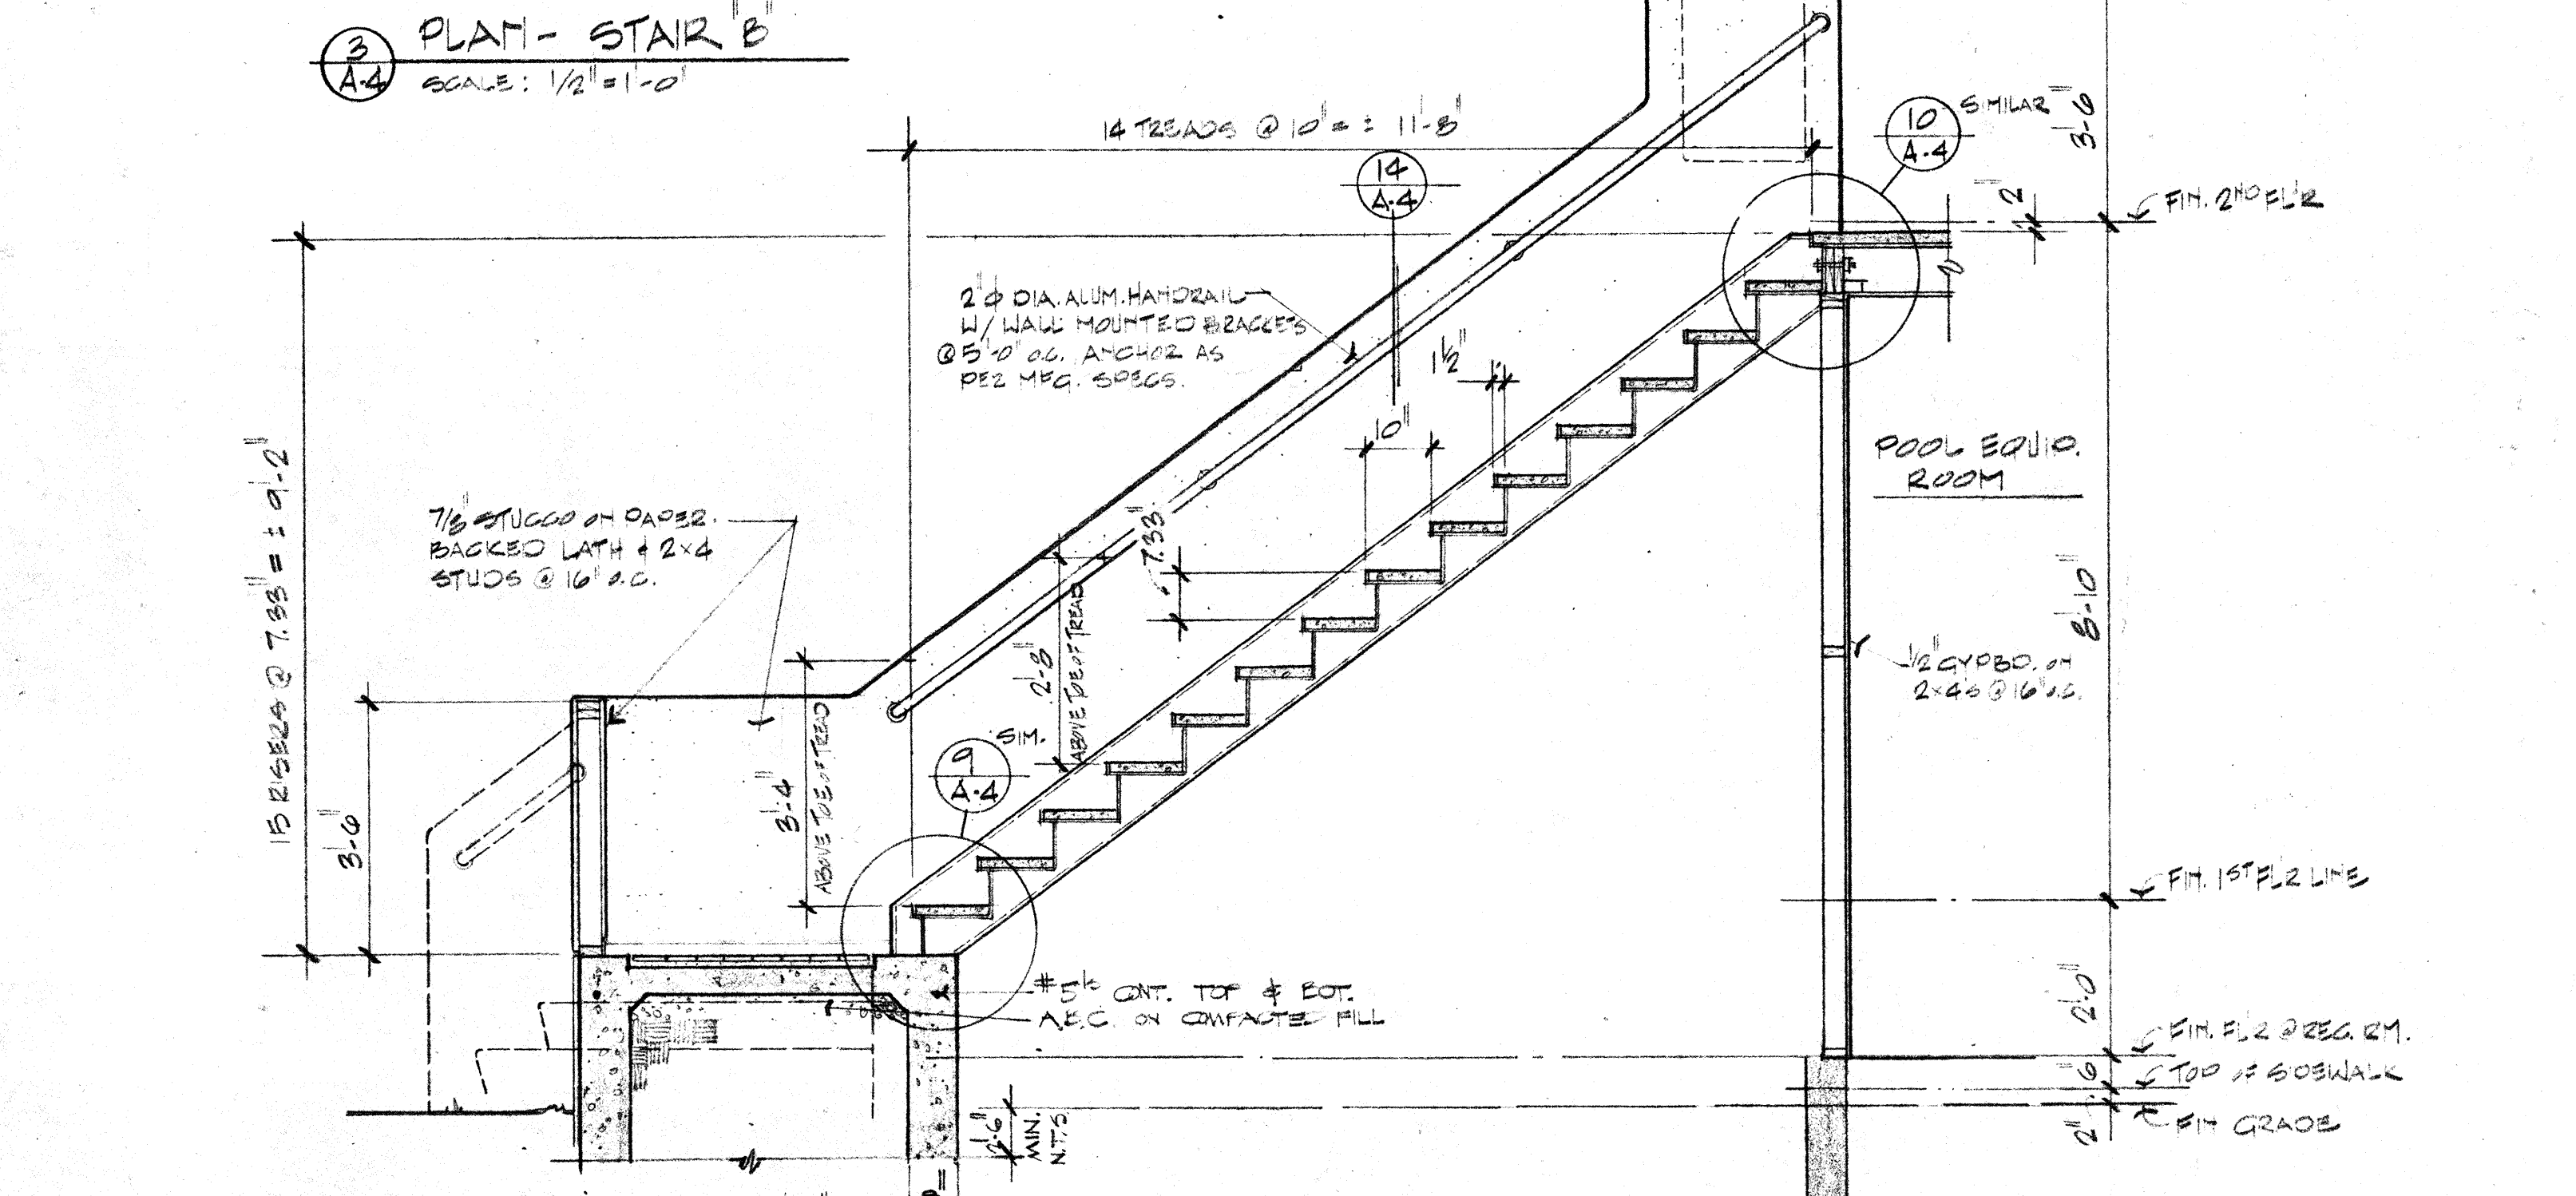


4 SECTION - STAIR B

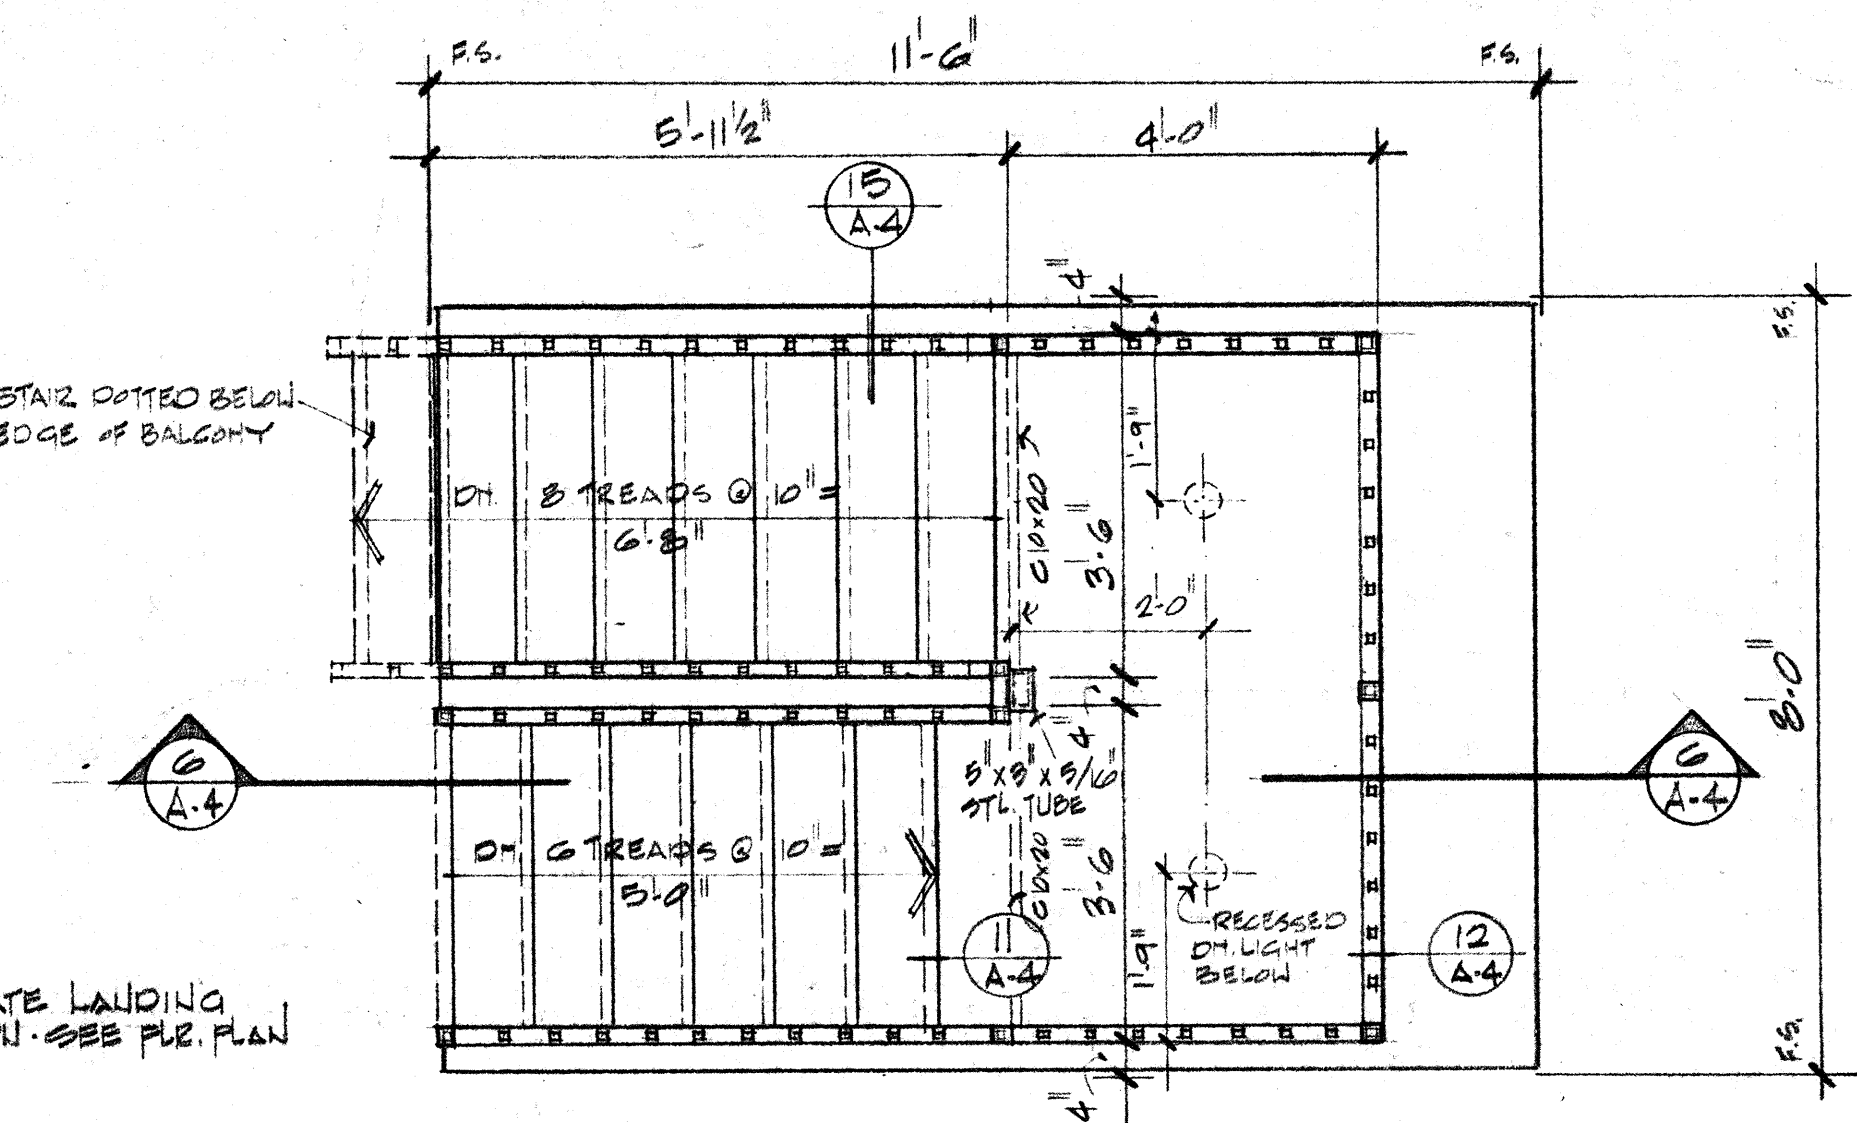


5 PLAN - STAIR C
SCALE: 1/2" = 1'-0"

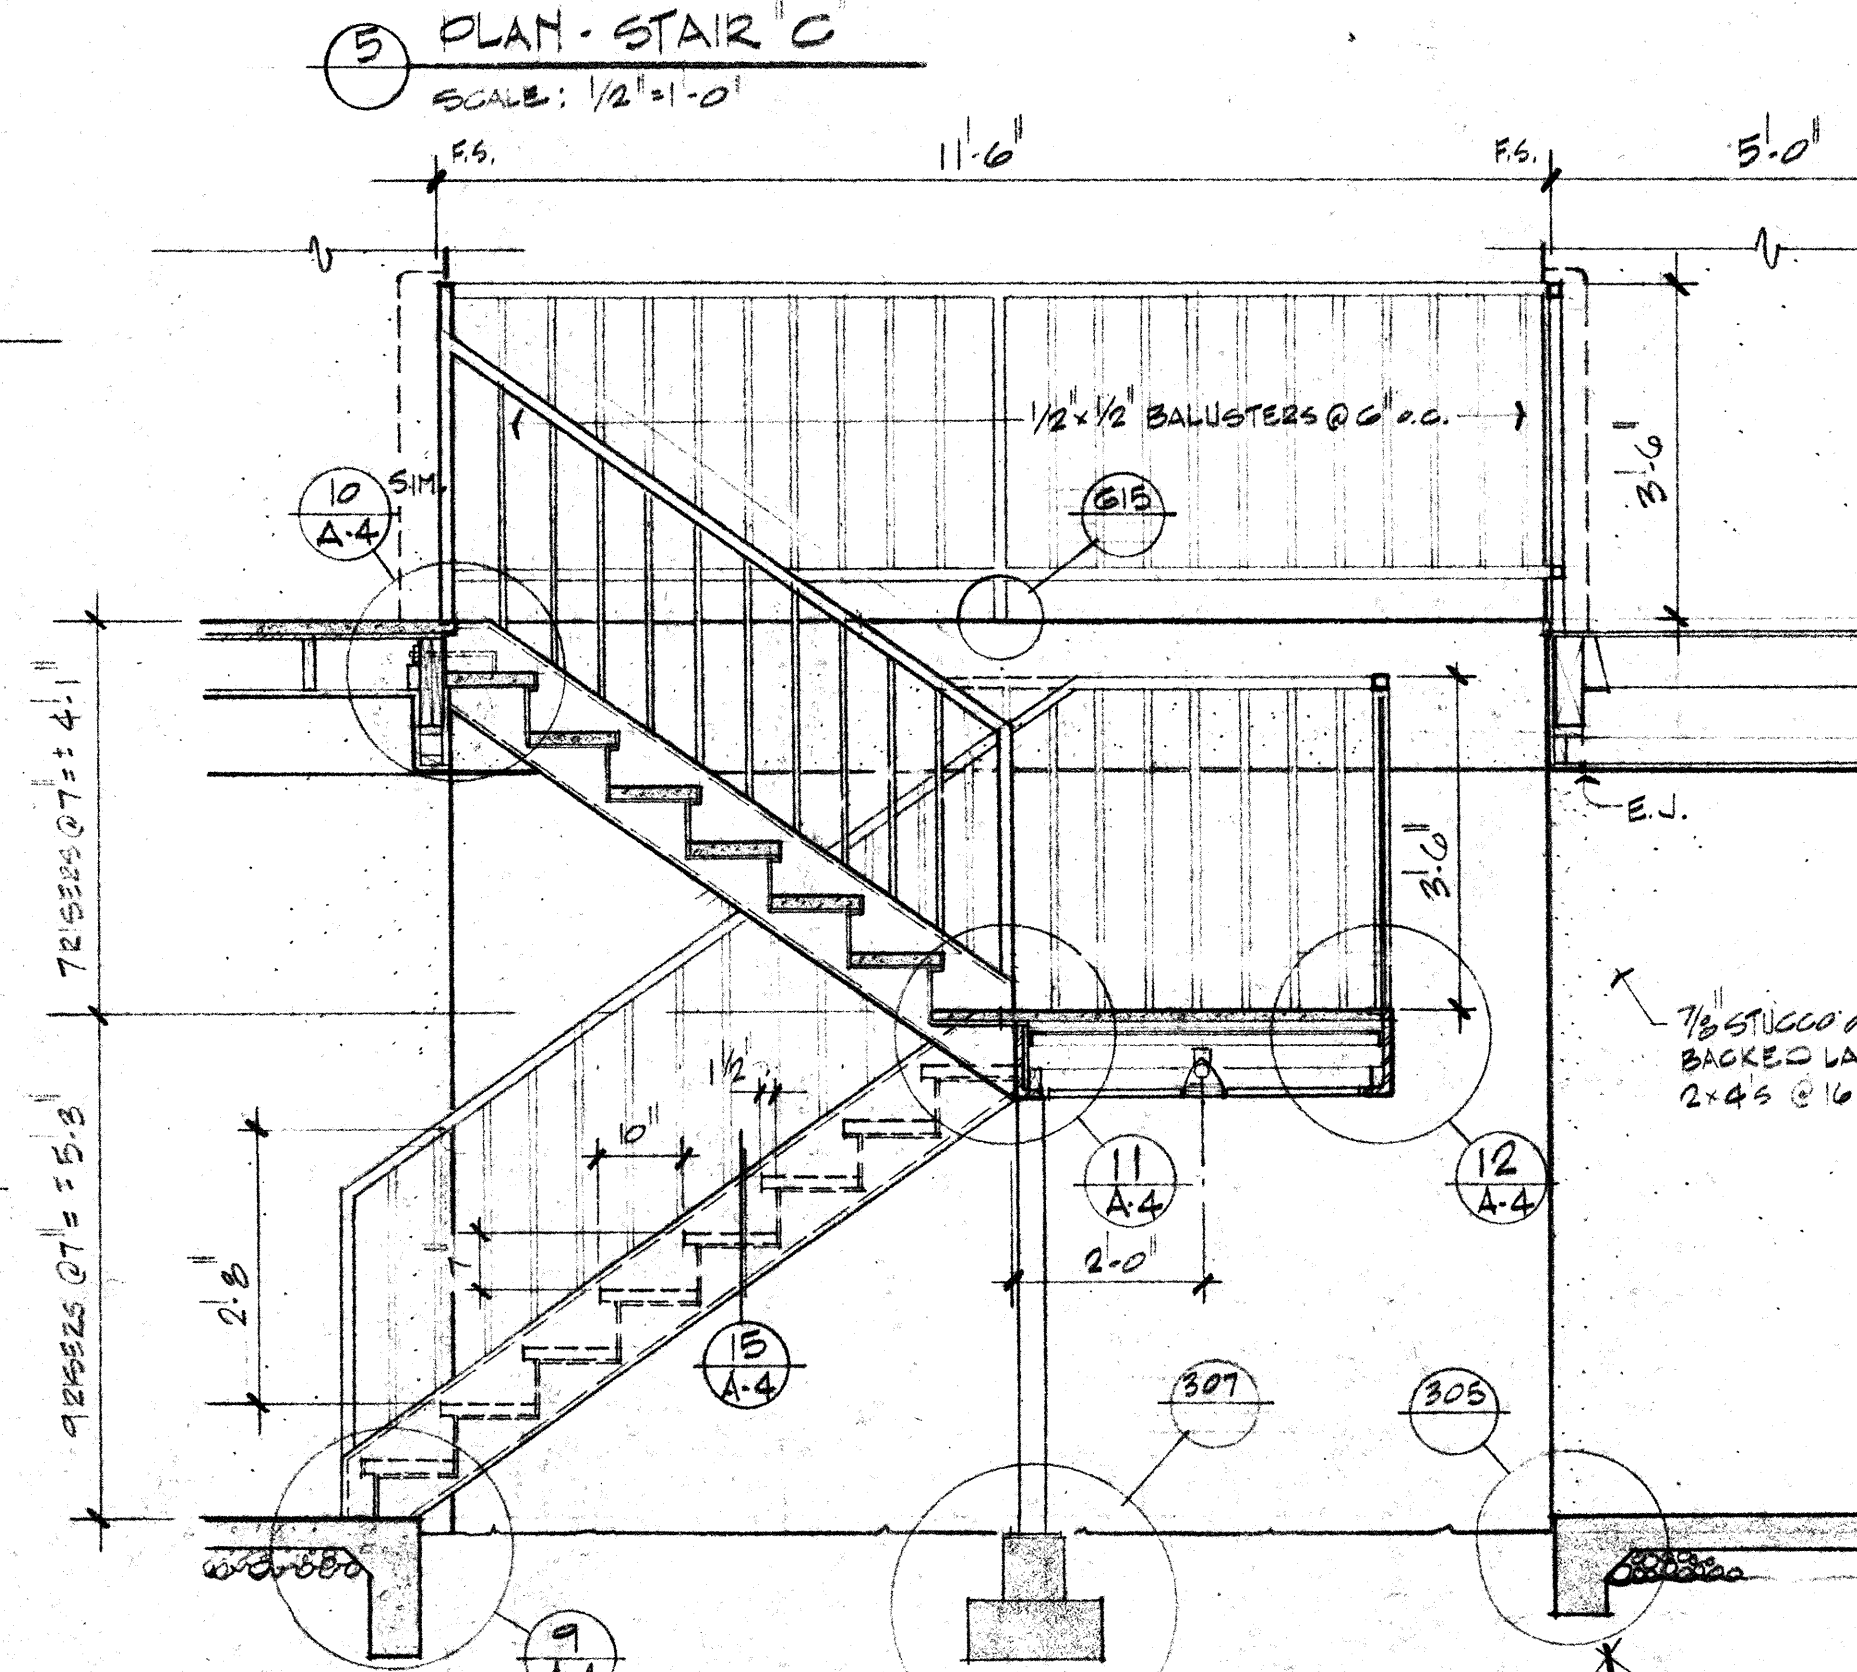


6 SECTION - STAIR C
SCALE: 1/2" = 1'-0"

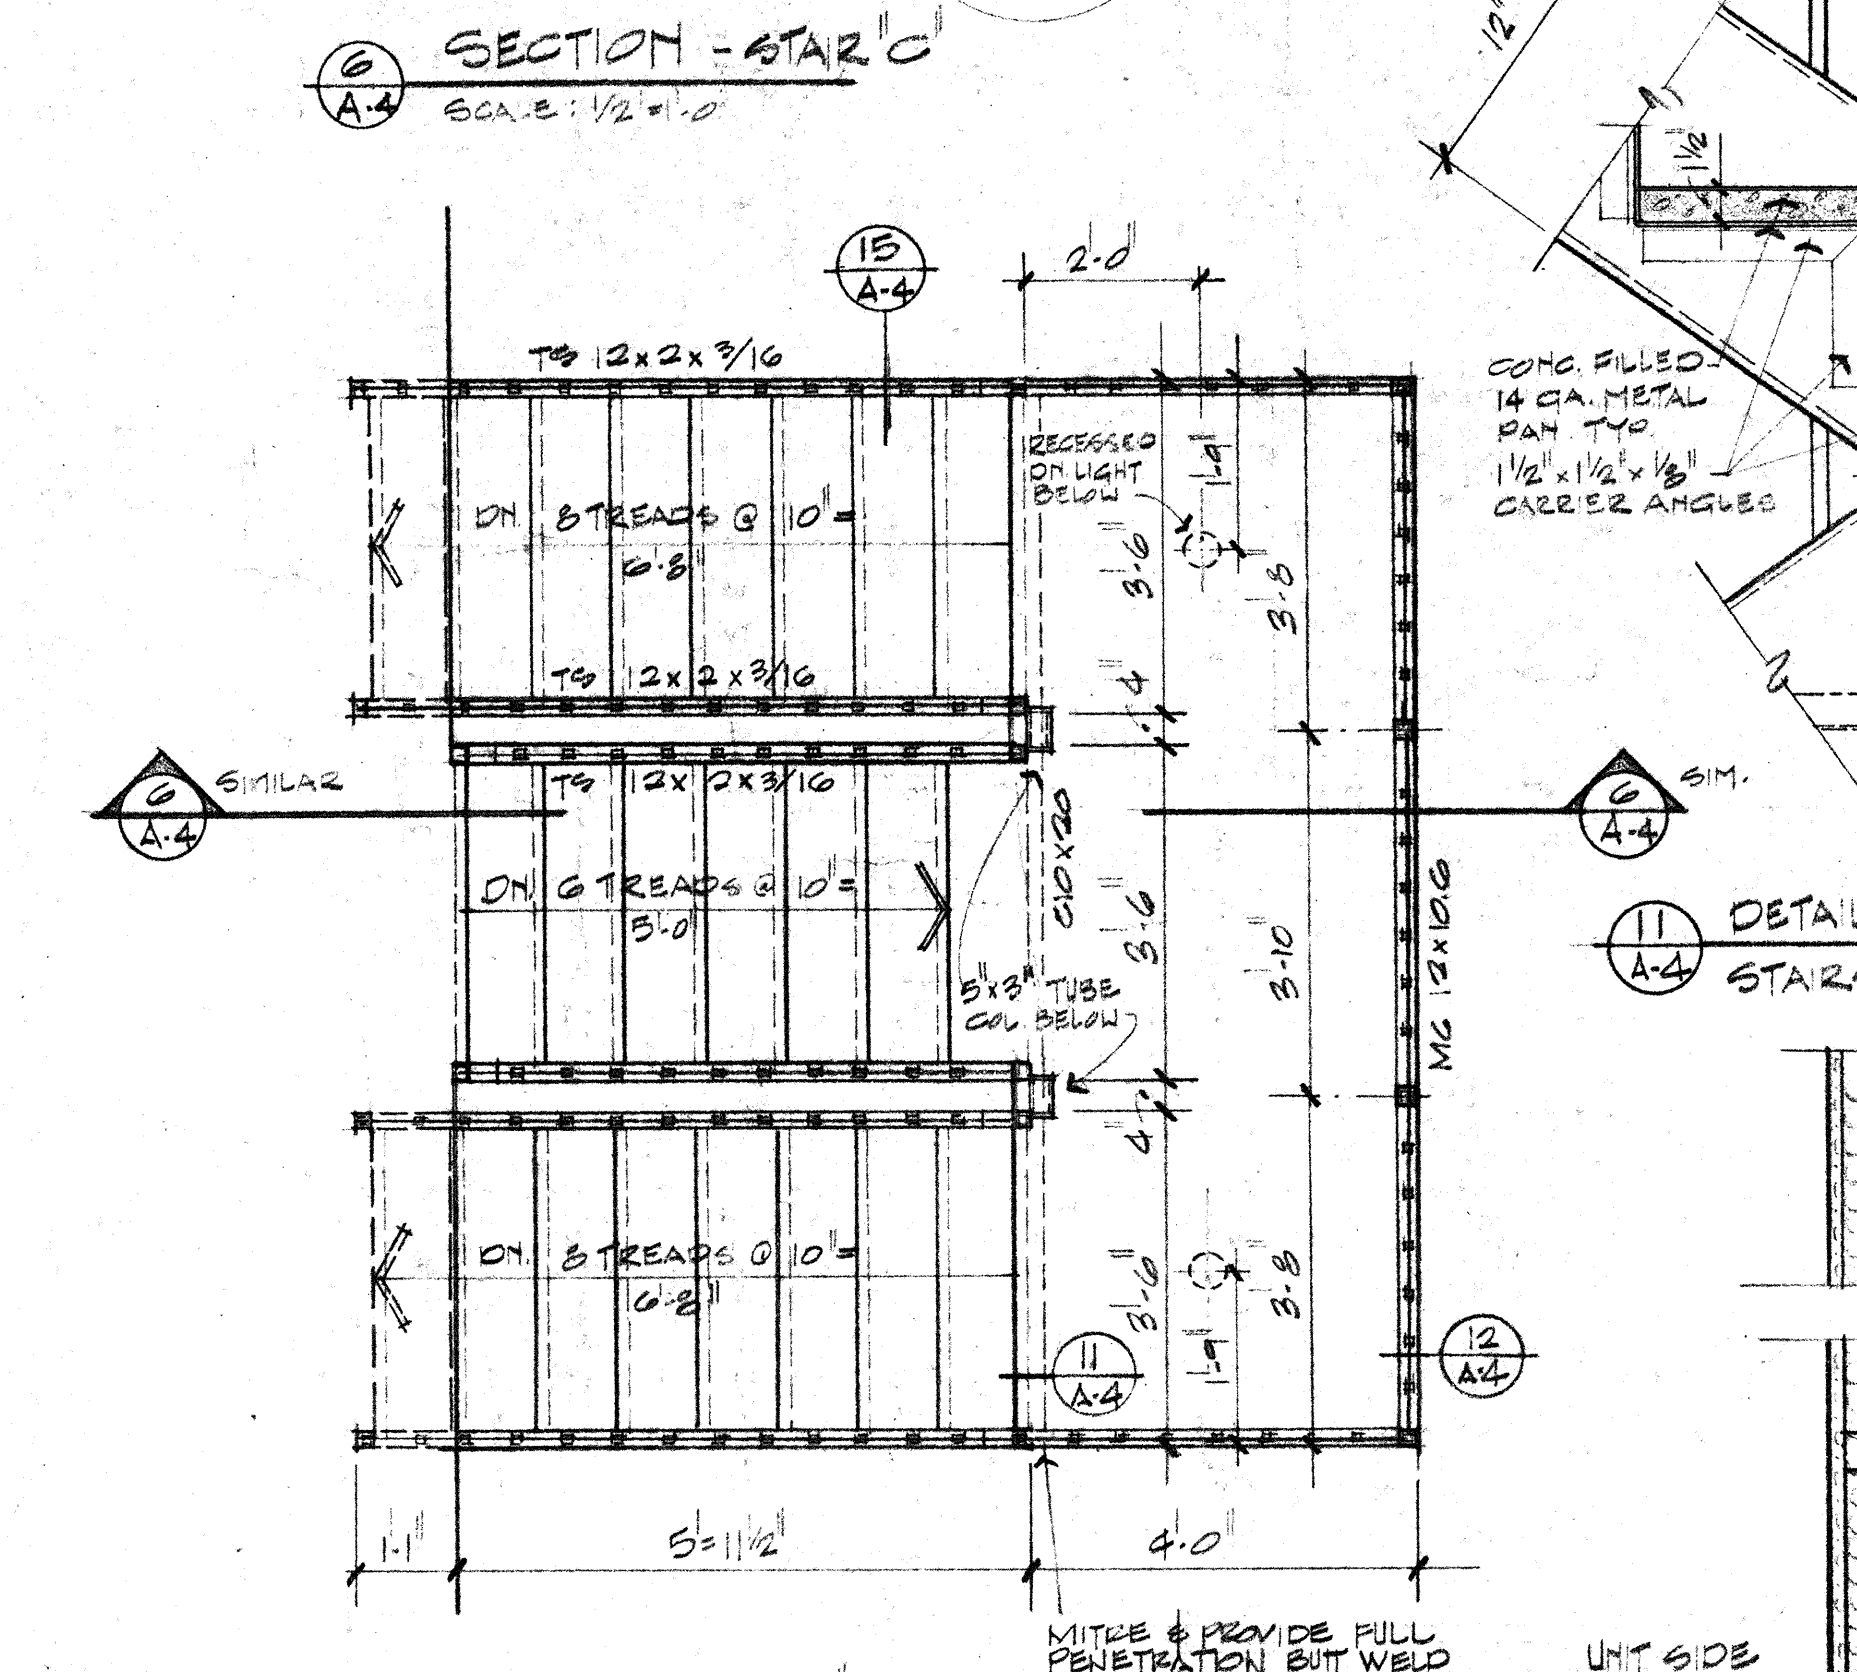


7 PLAN - STAIR D

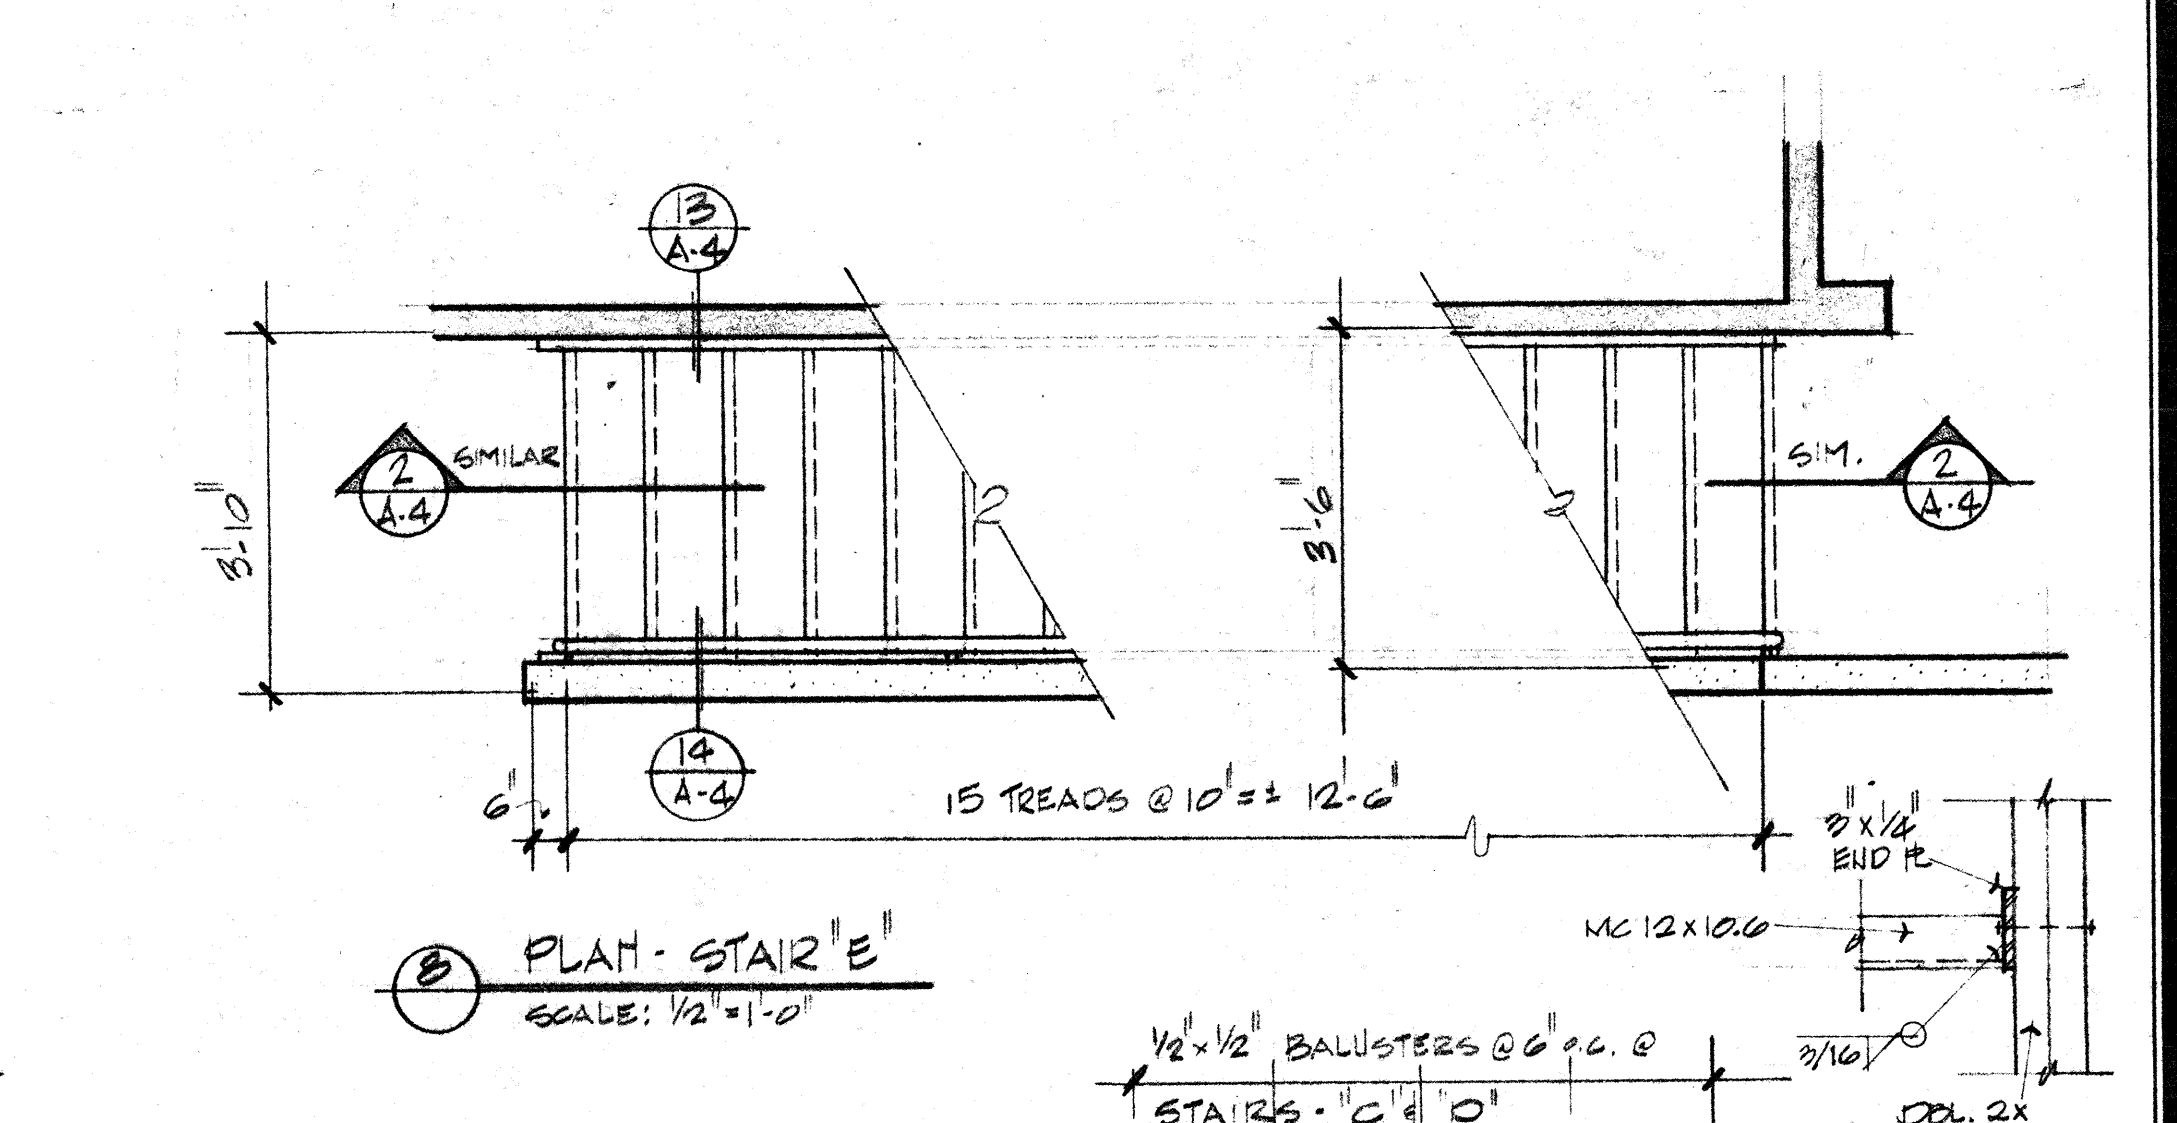


8 PLAN - STAIR E
SCALE: 1/2" = 1'-0"

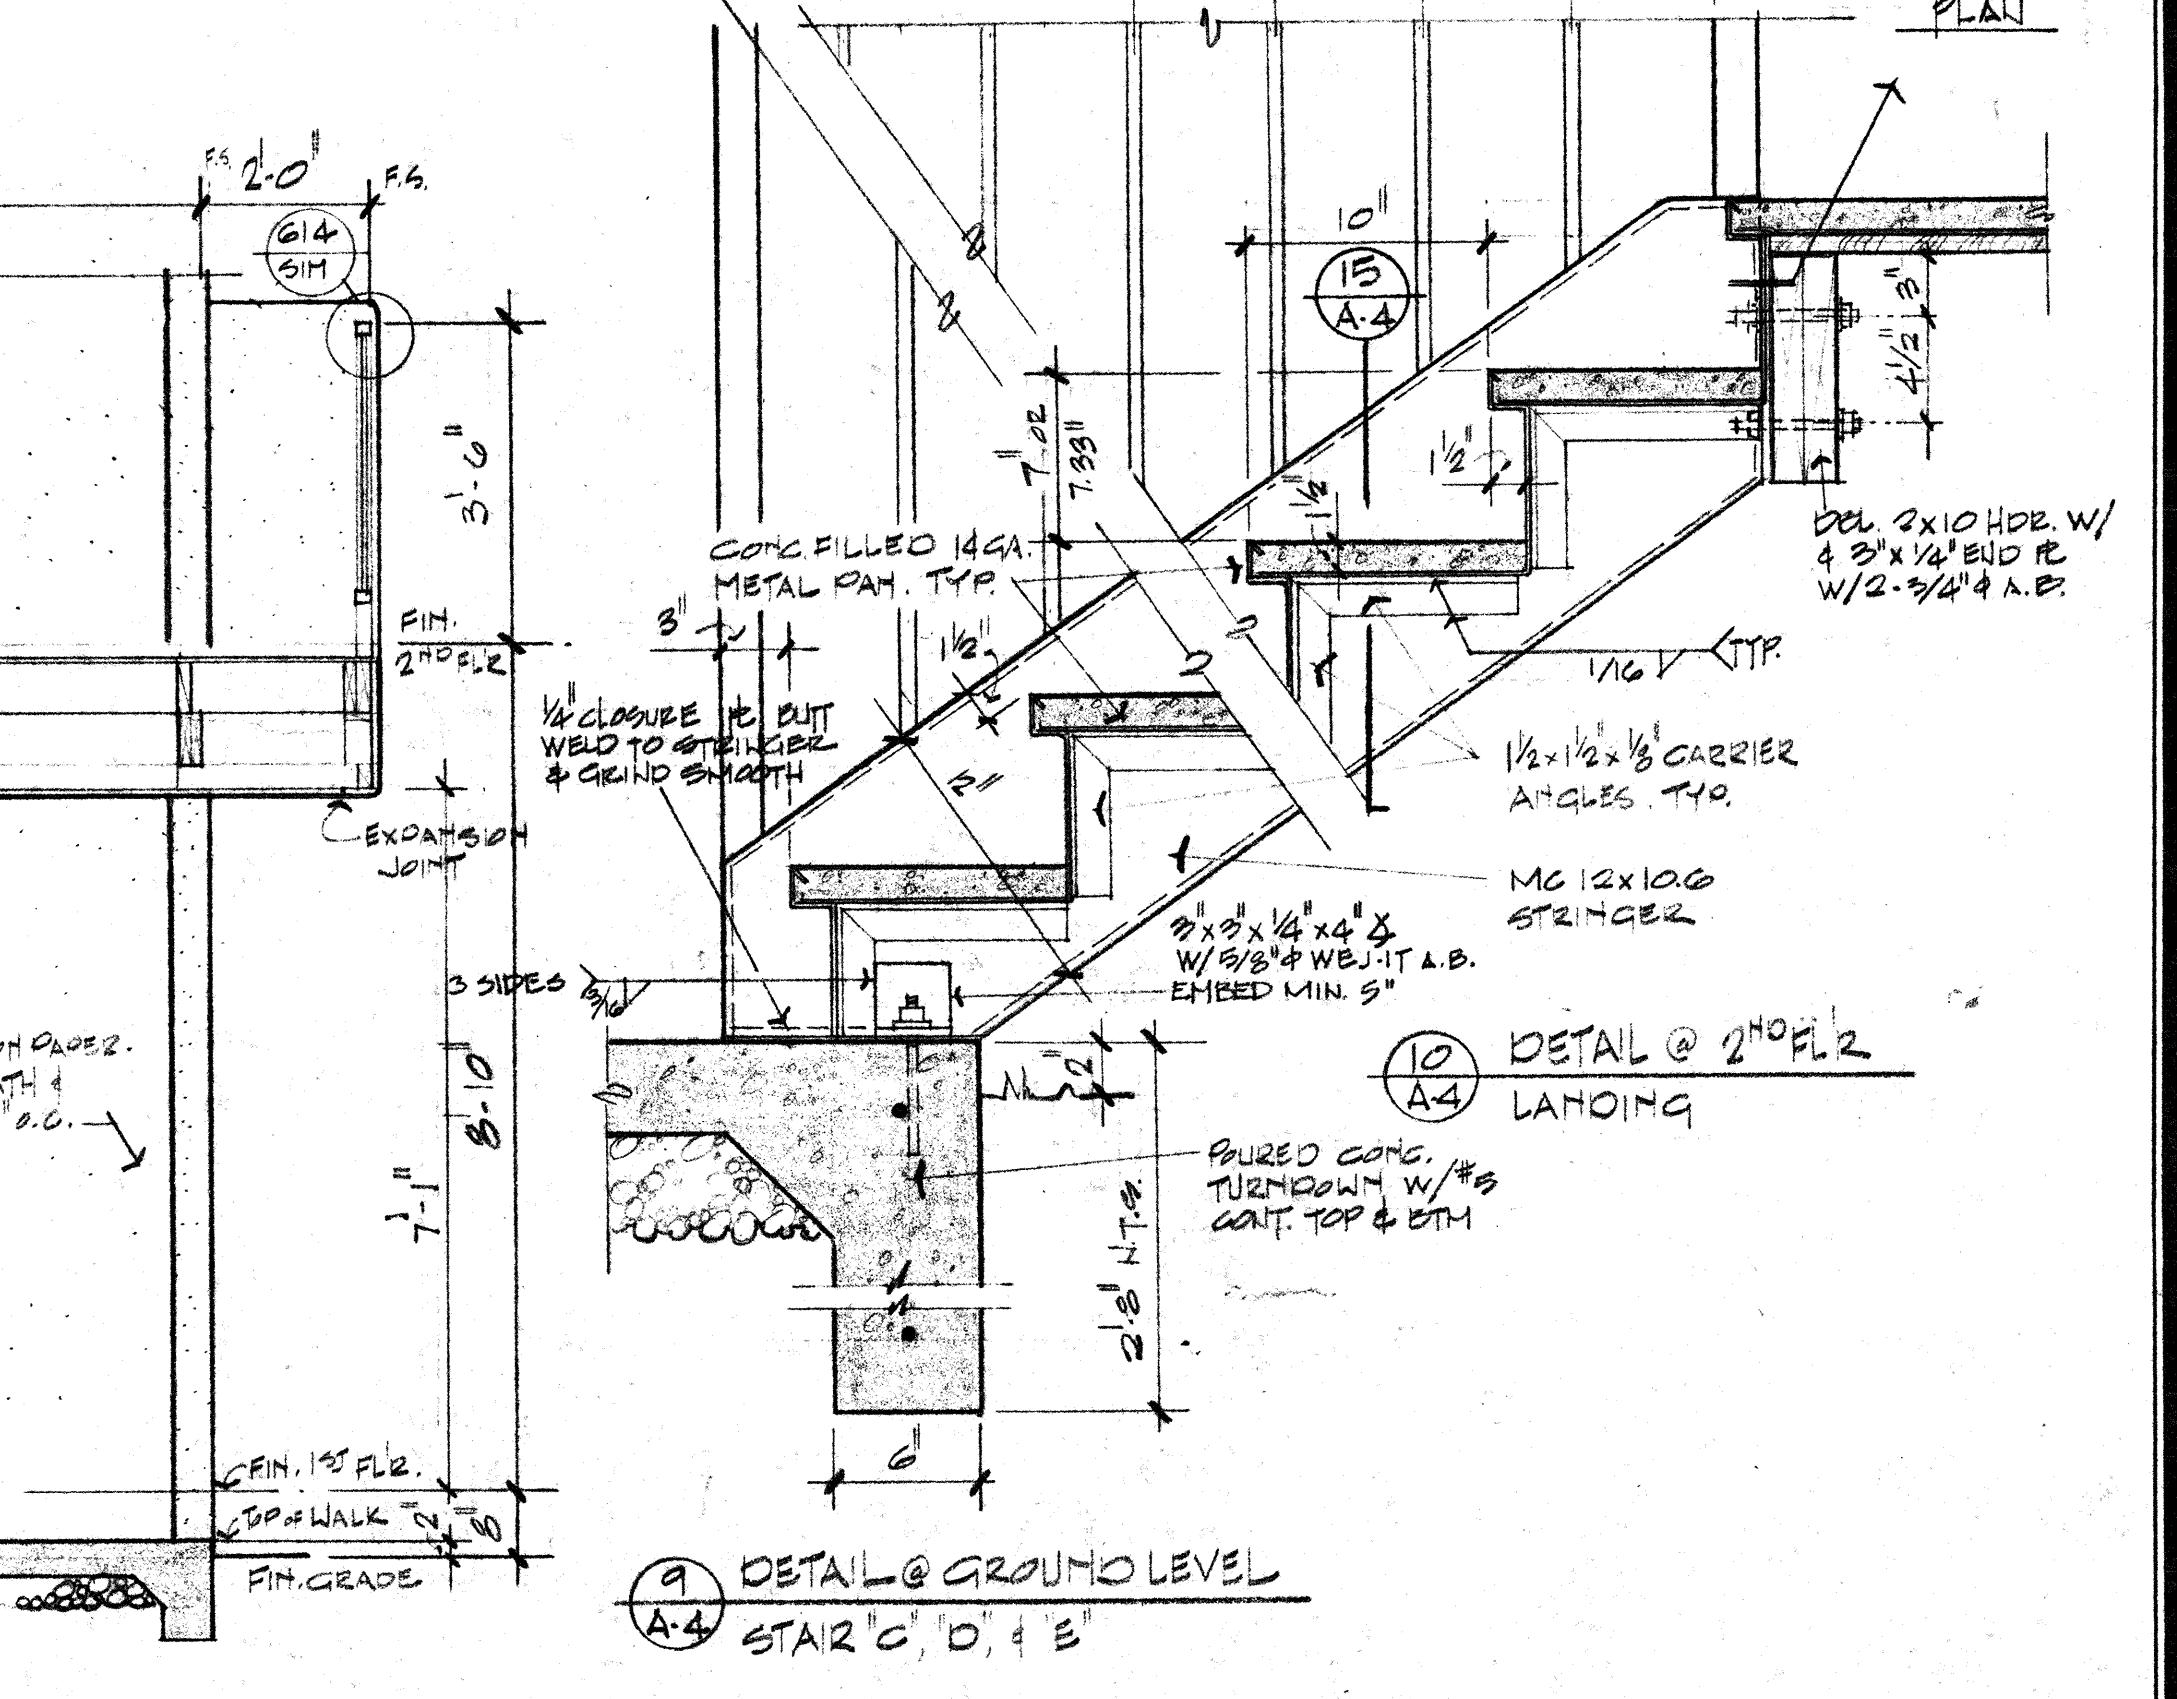


9 DETAIL @ GROUND LEVEL
STAIRS C, D, & E

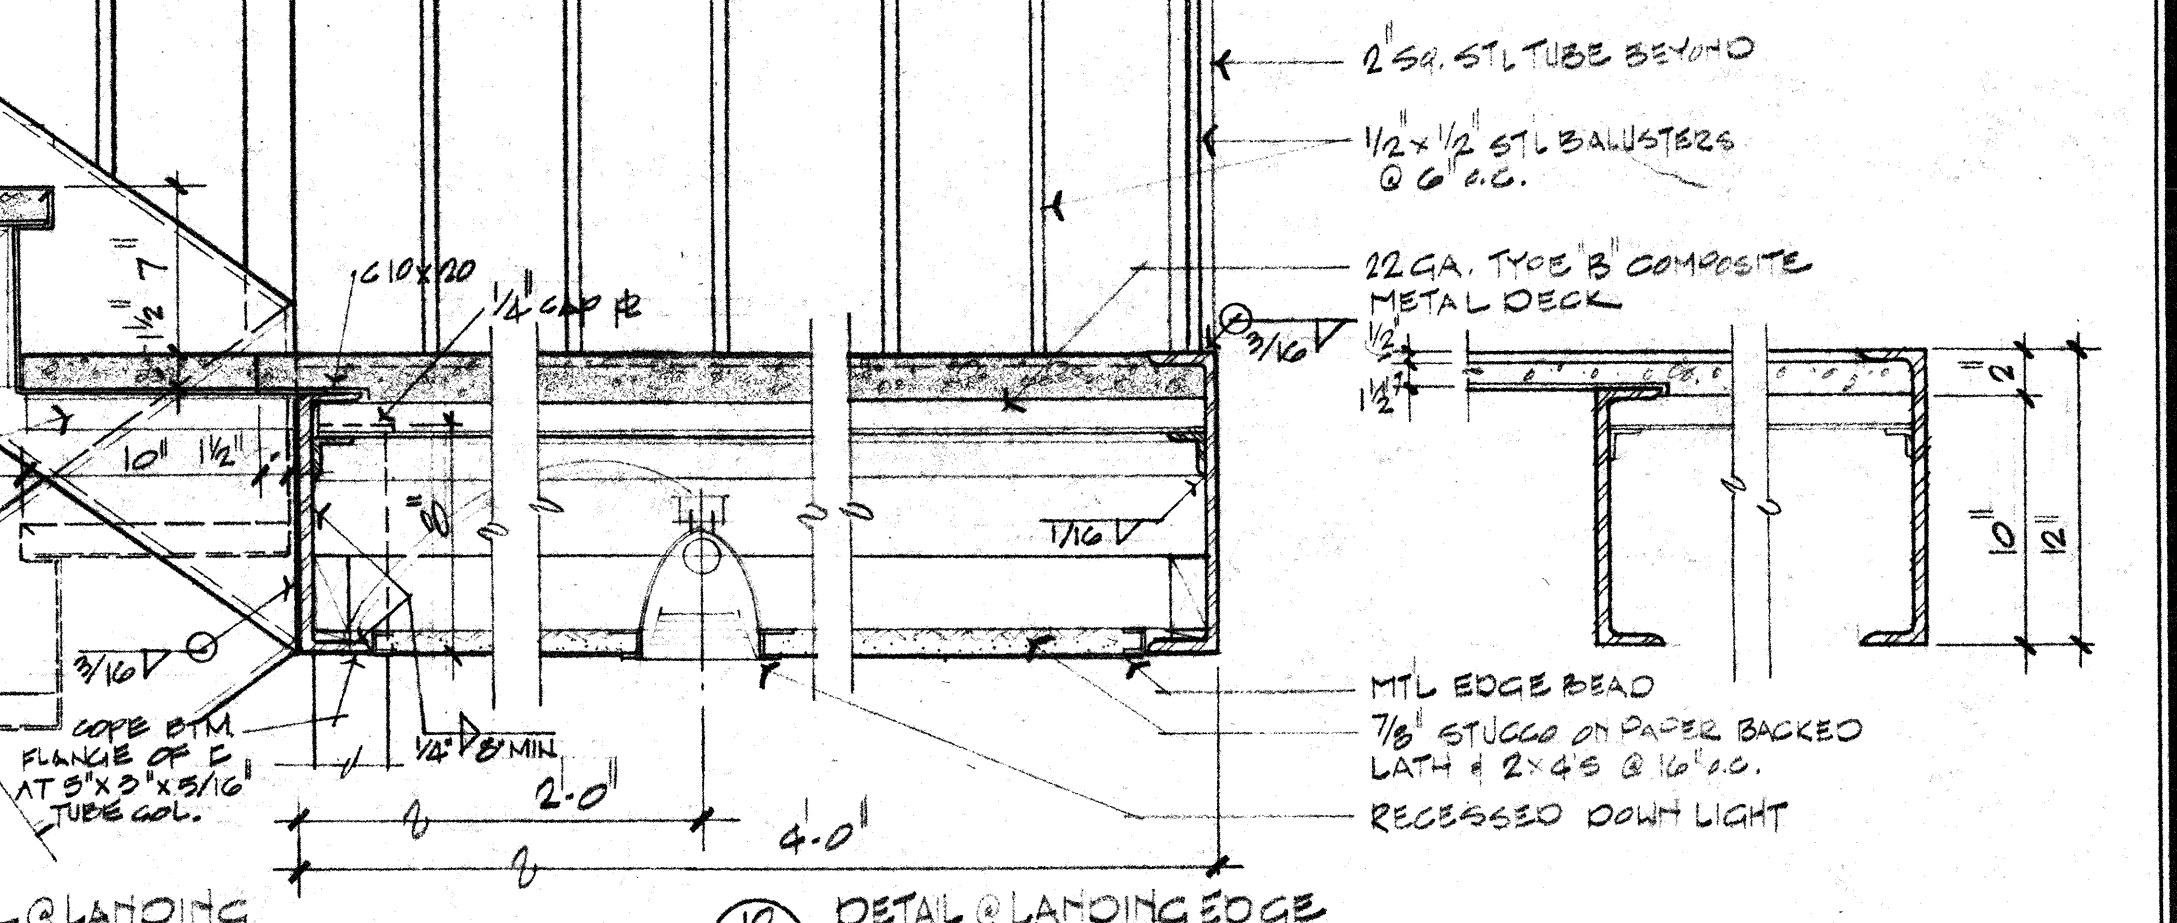

10 DETAIL @ LANDING EDGE
STAIRS C & D

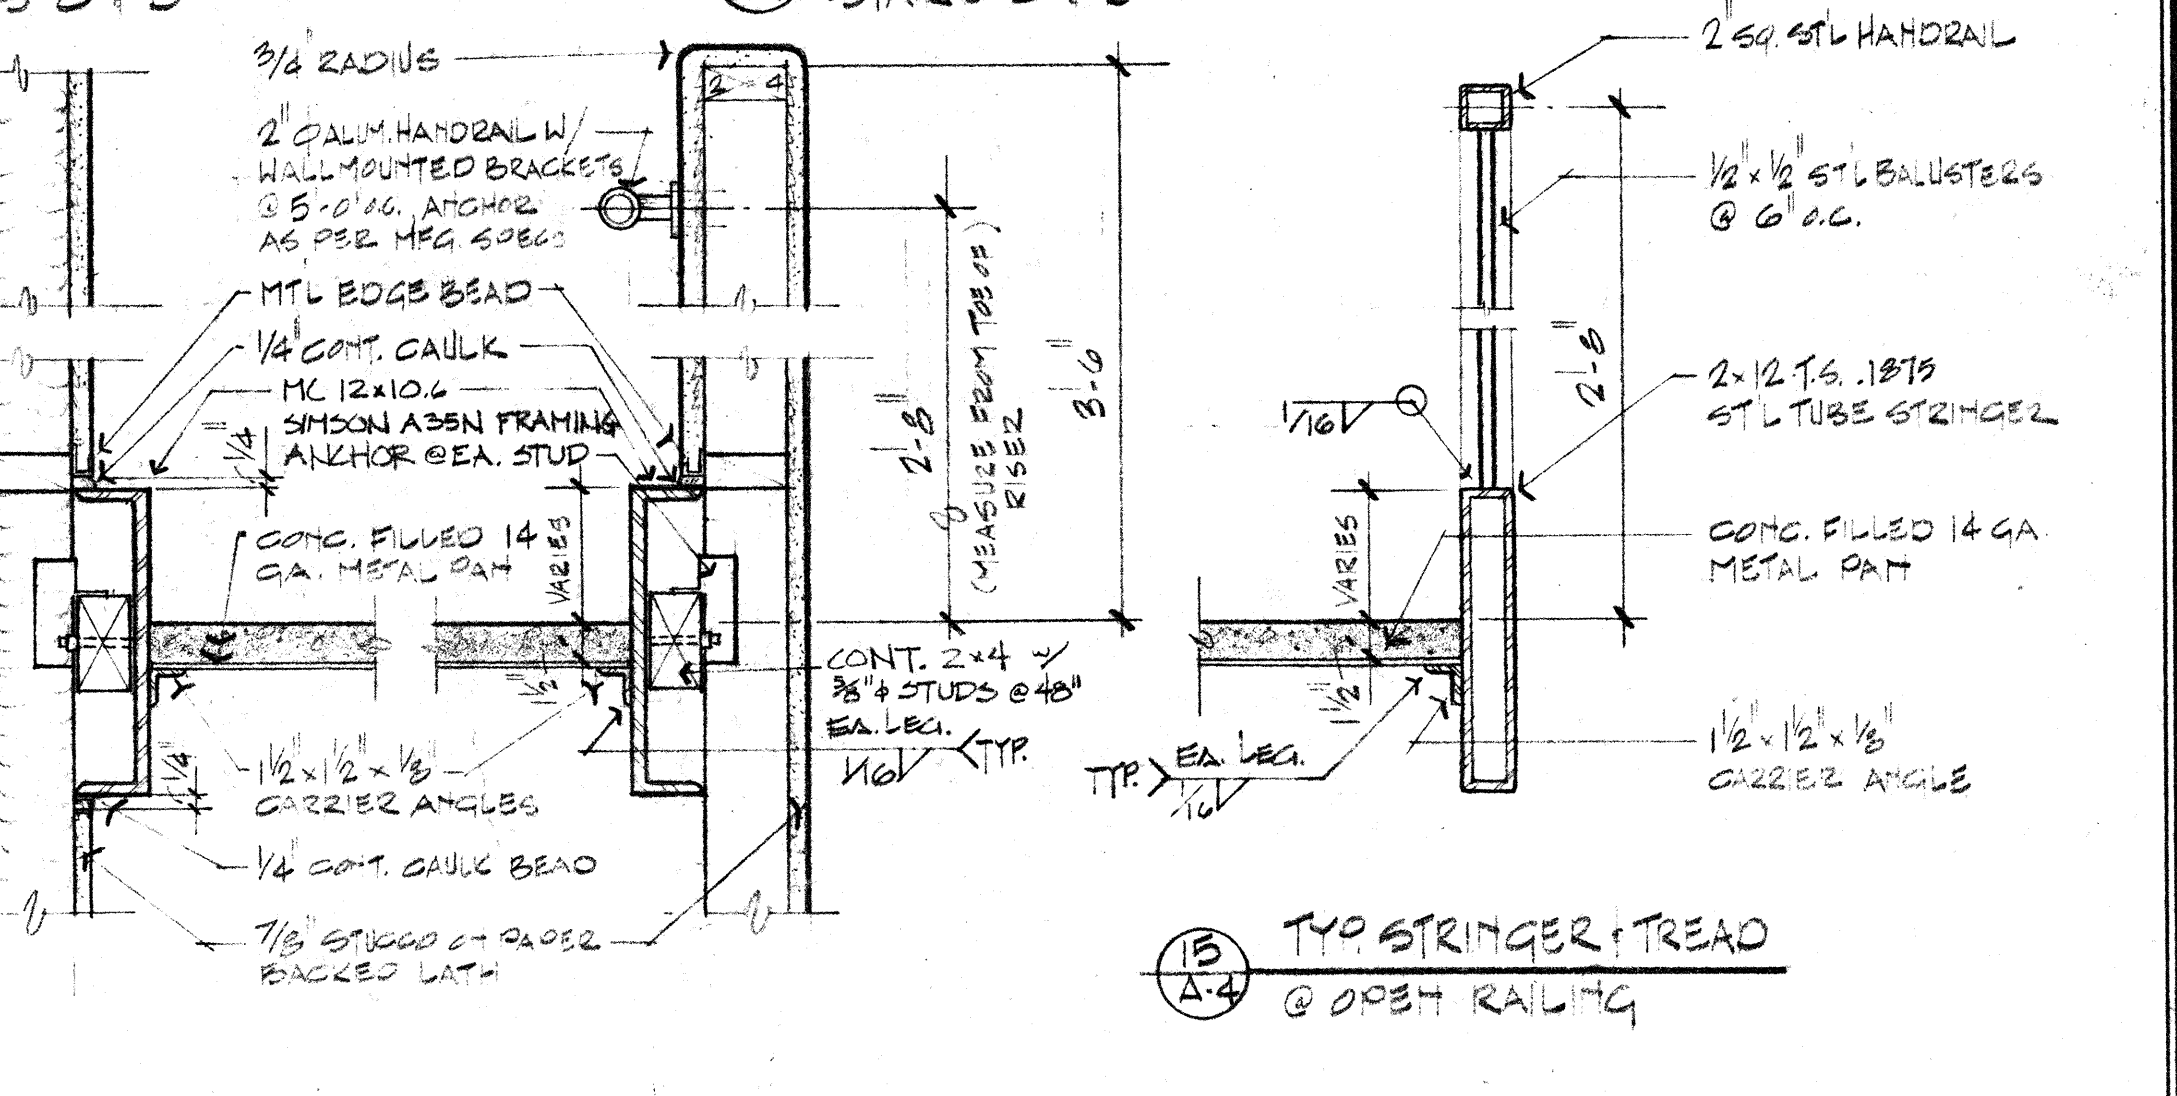

11 TYP. STRINGER & TREAD @ 3/8" WALL
SCALE: 1/2" = 1'-0"

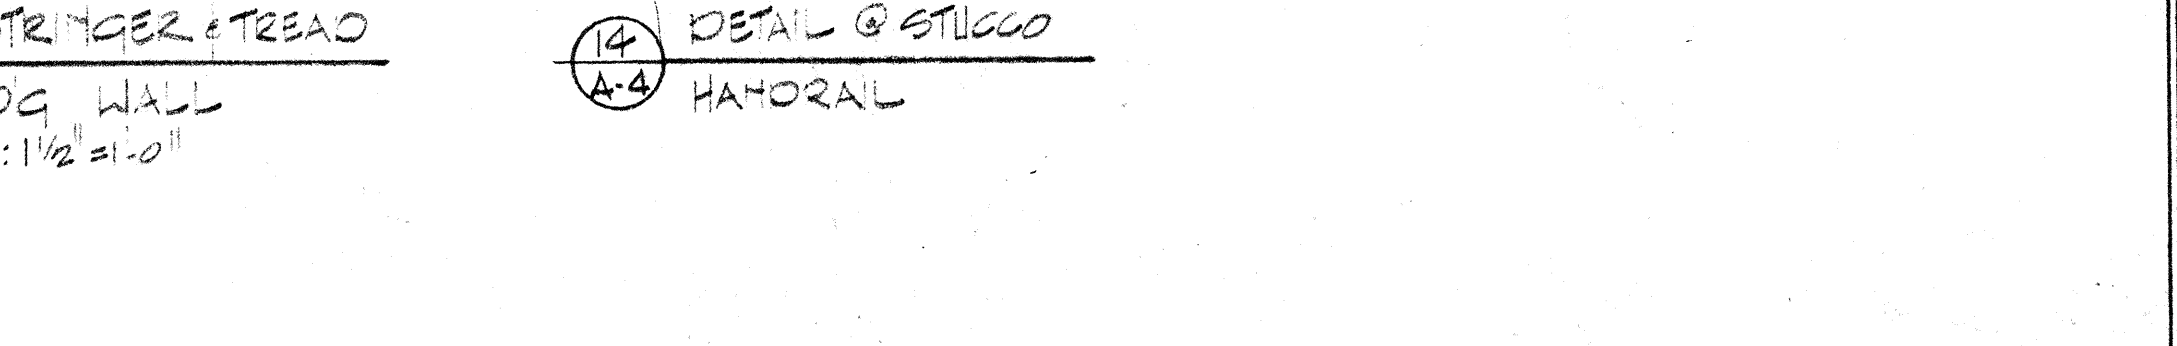

12 DETAIL @ STUCCO HANDRAIL