



GROUND FLR.

A-3	UNITS 102, 104, 110, 112, 113
A-3	UNIT 108, 119, 120
REVERSE	122

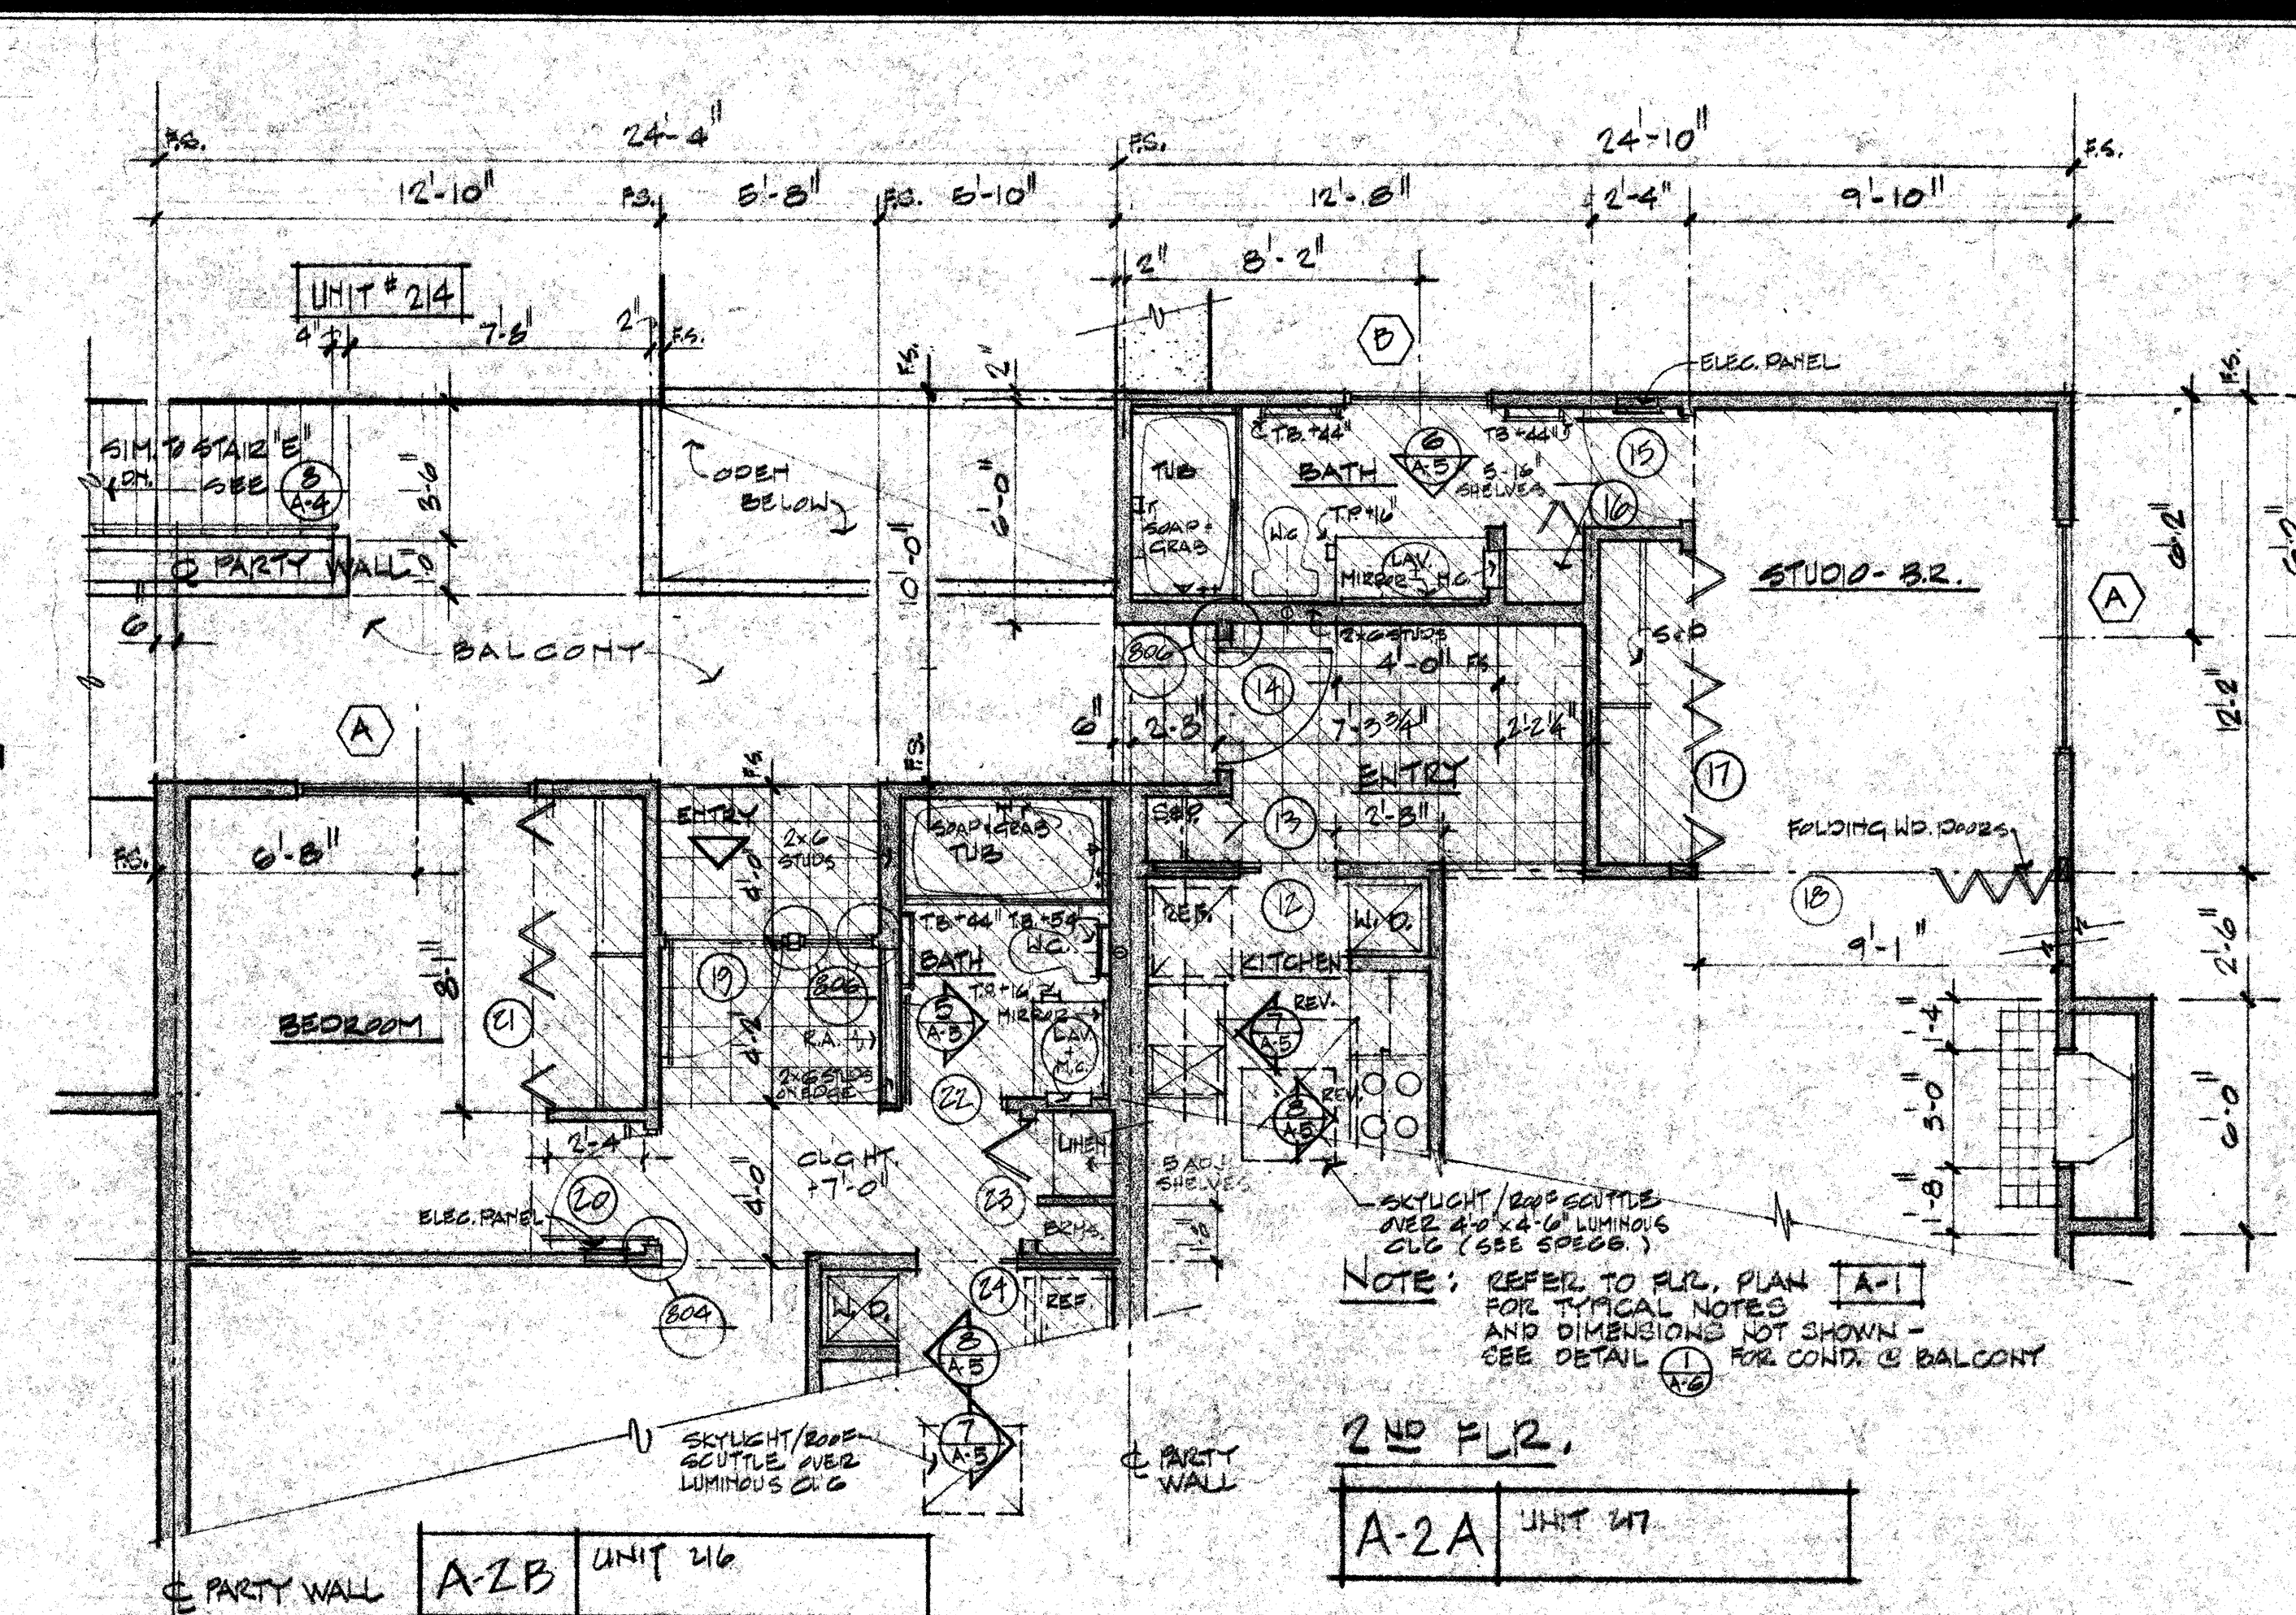


2ND FLR.

A-2A	UNIT 117
------	----------

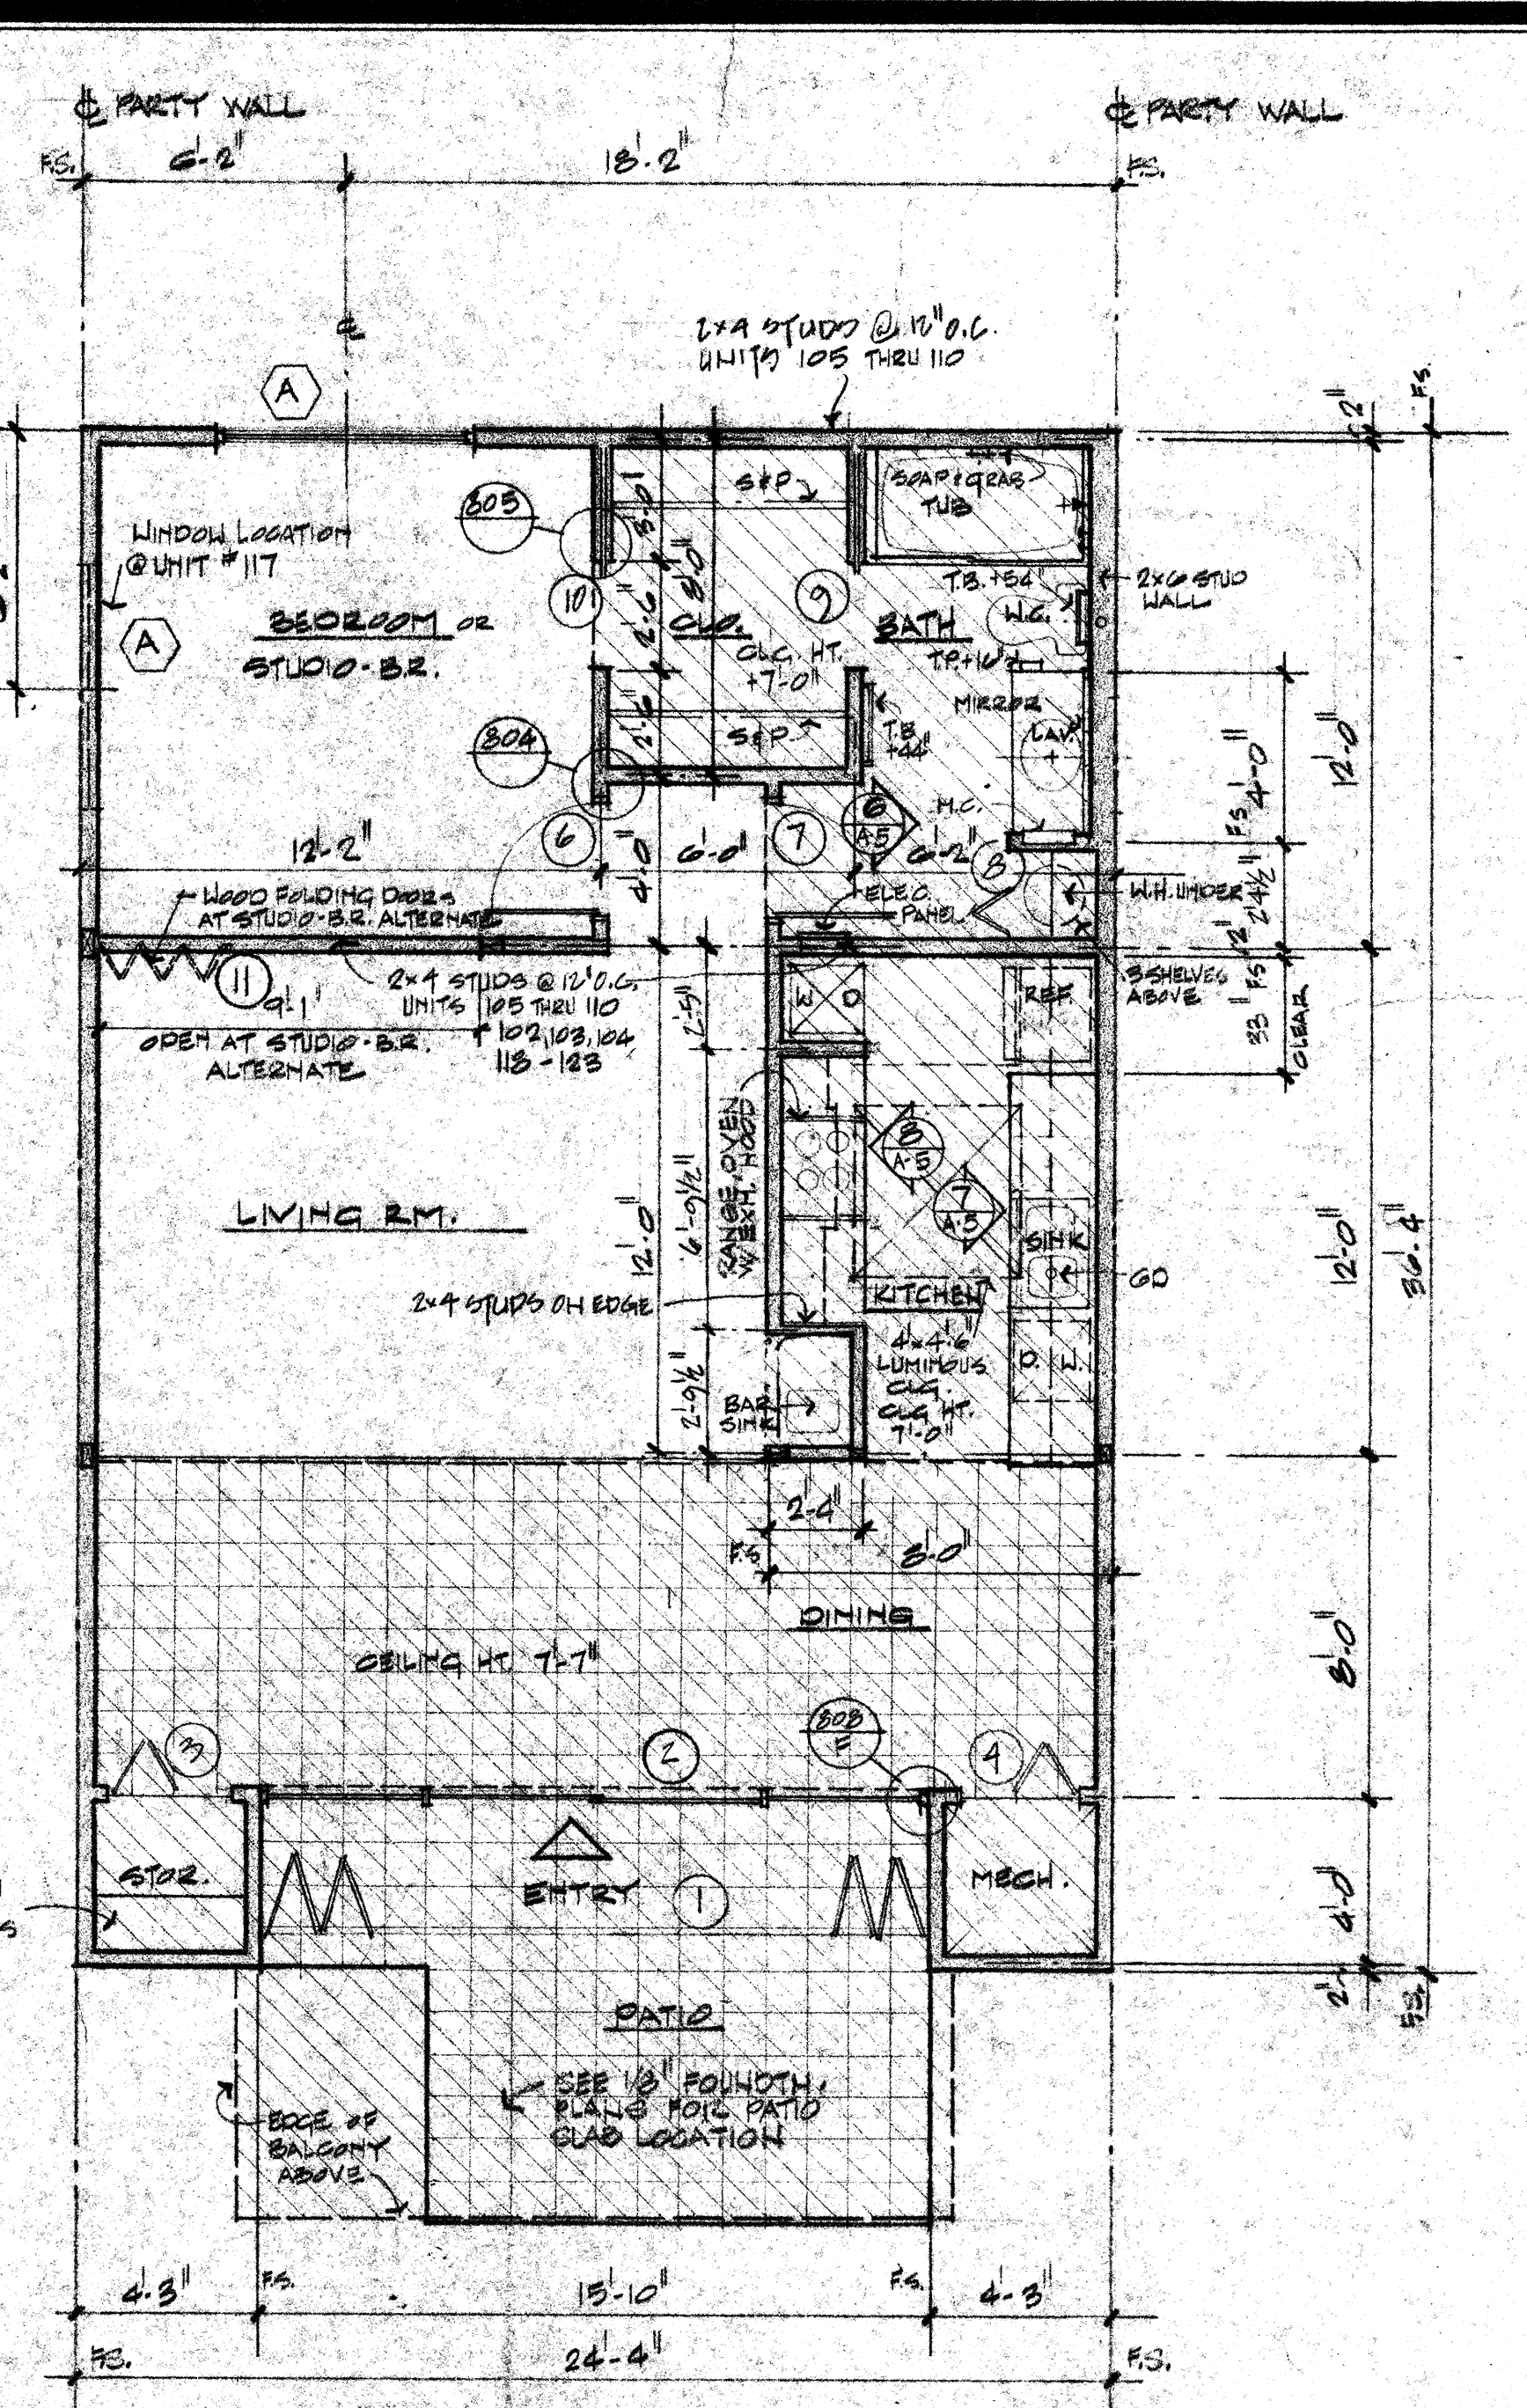


GROUND FLR.


A-1	UNITS 105, 109, 110, 111
A-1	UNIT 106, 107, 108, 117
REVERSE	

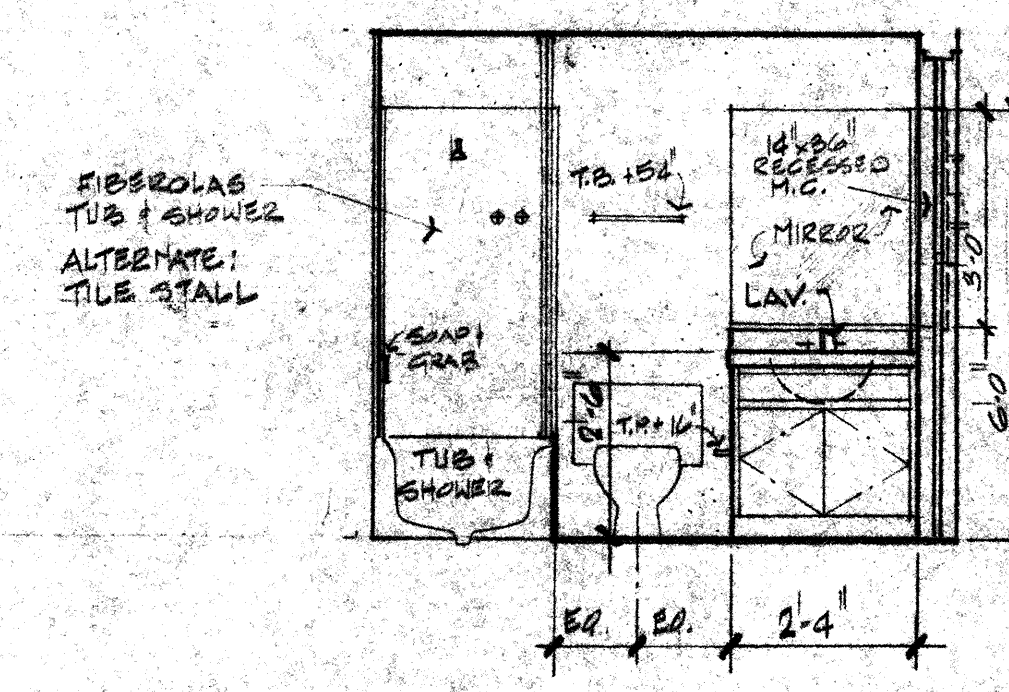


5 TYP BATH

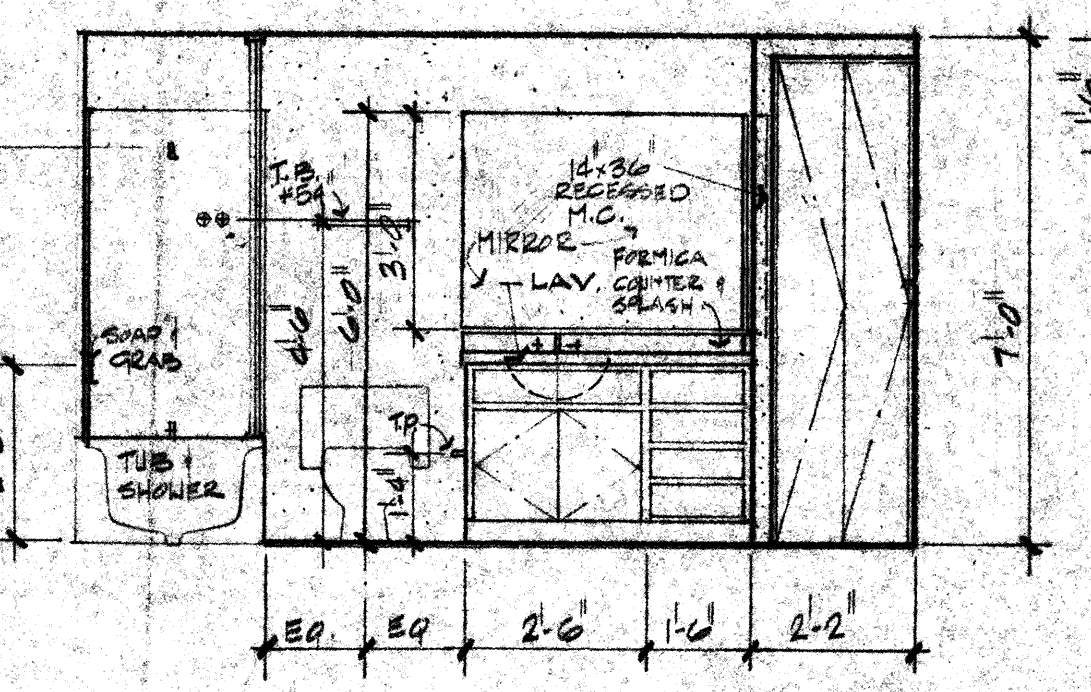


6 TYP BATH

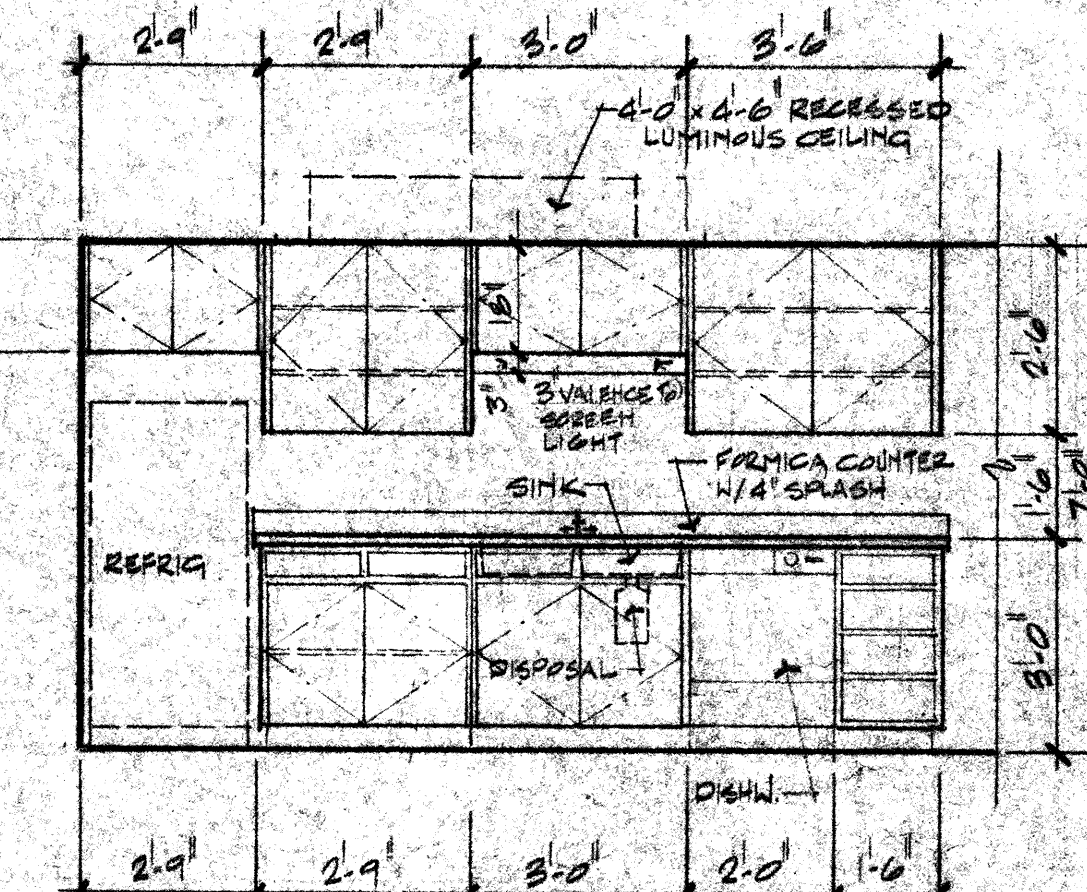


7 KITCHEN

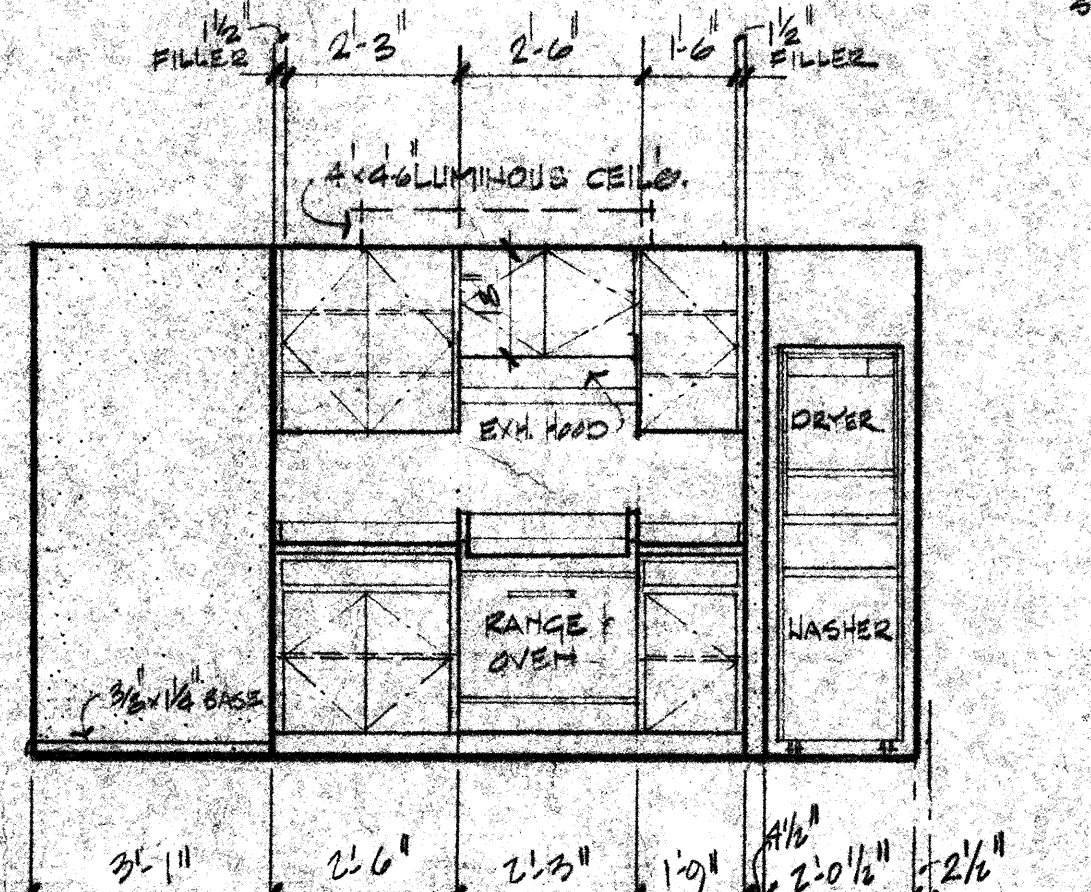


8 KITCHEN

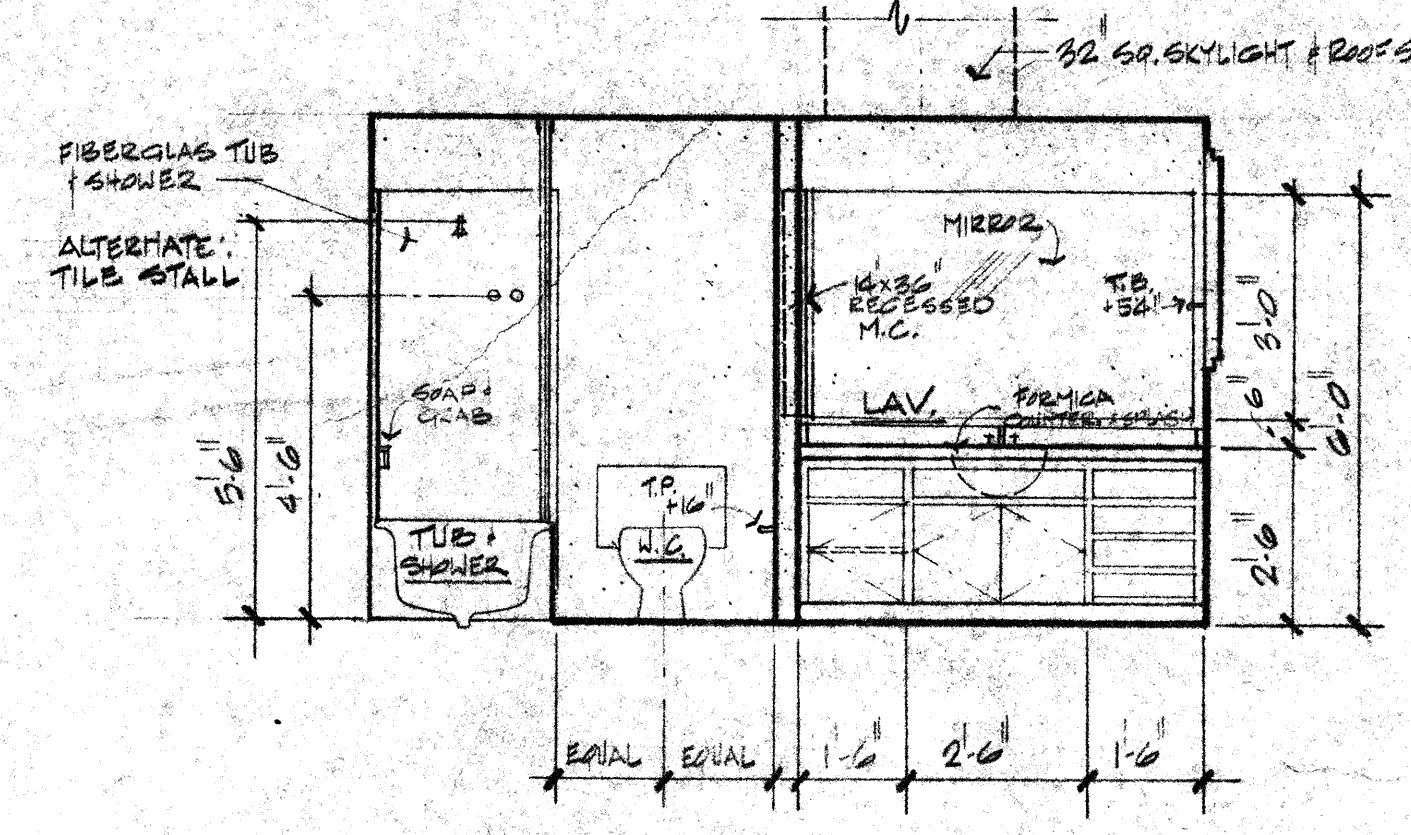


9 MASTER BATH - MODEL 'B'

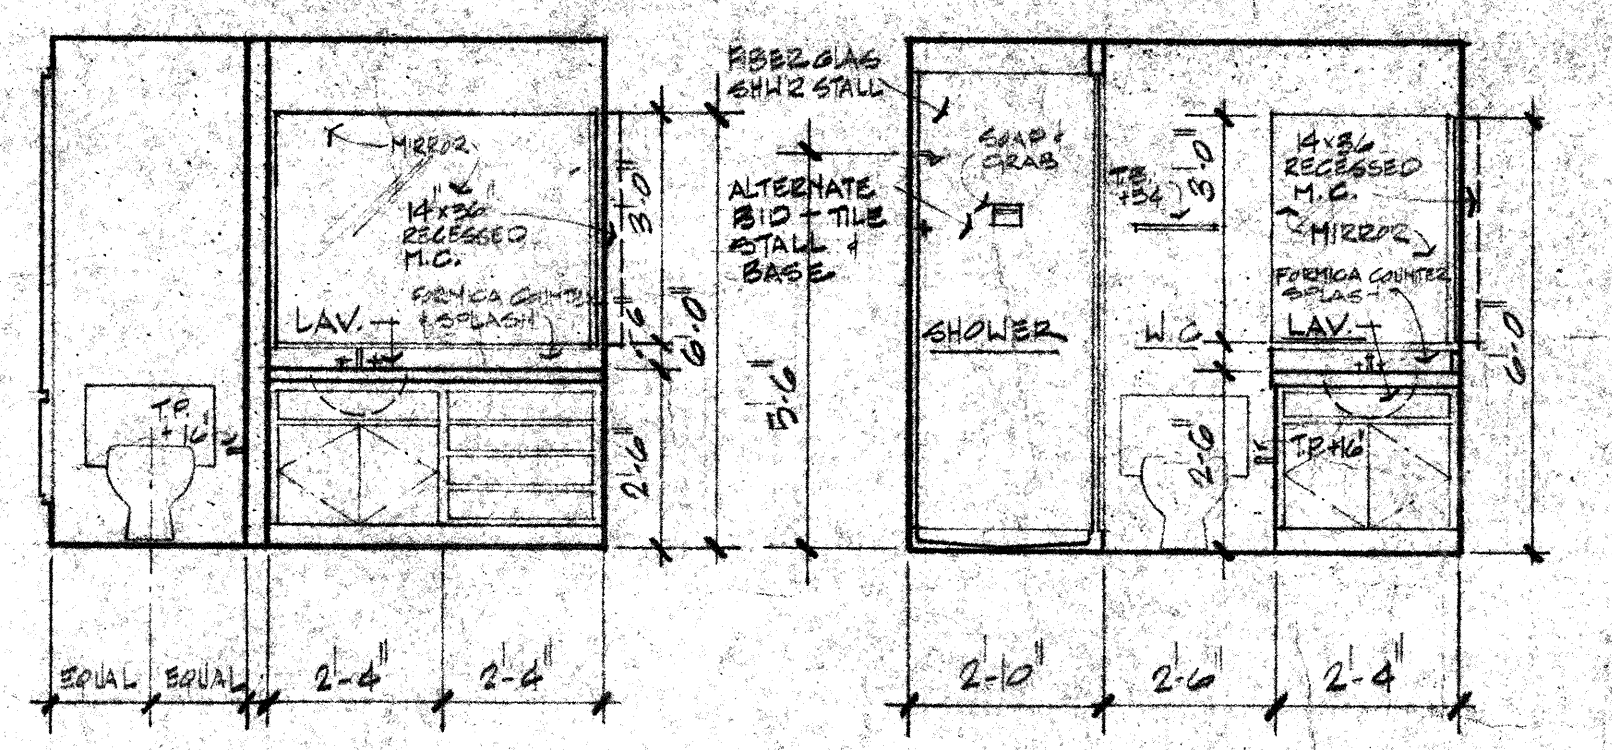


10 SPECIAL BATH - MODEL 'B'

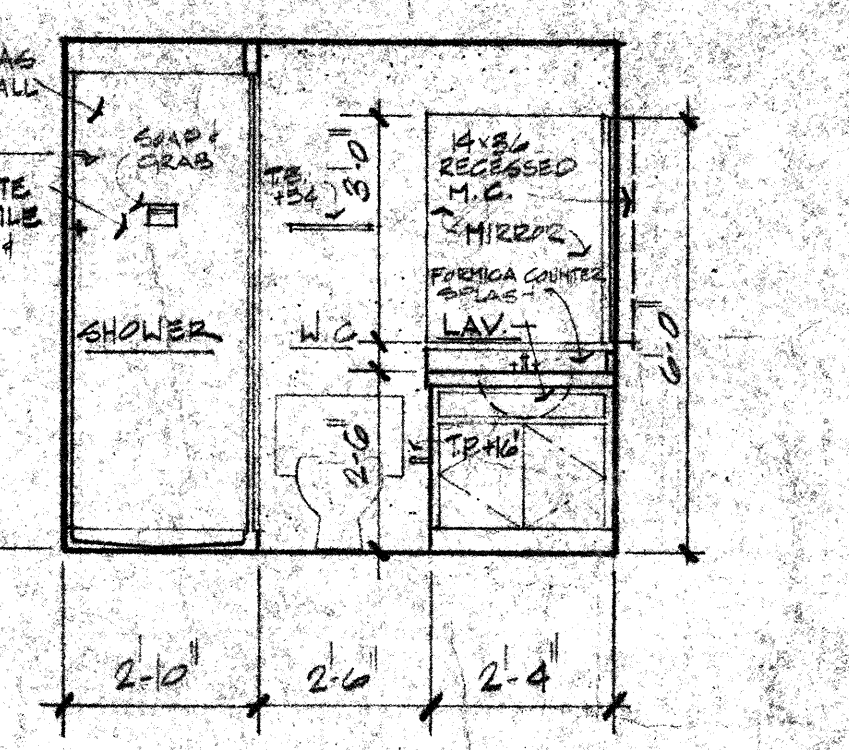


11 SPECIAL BATH - MODEL 'B2, B2B'

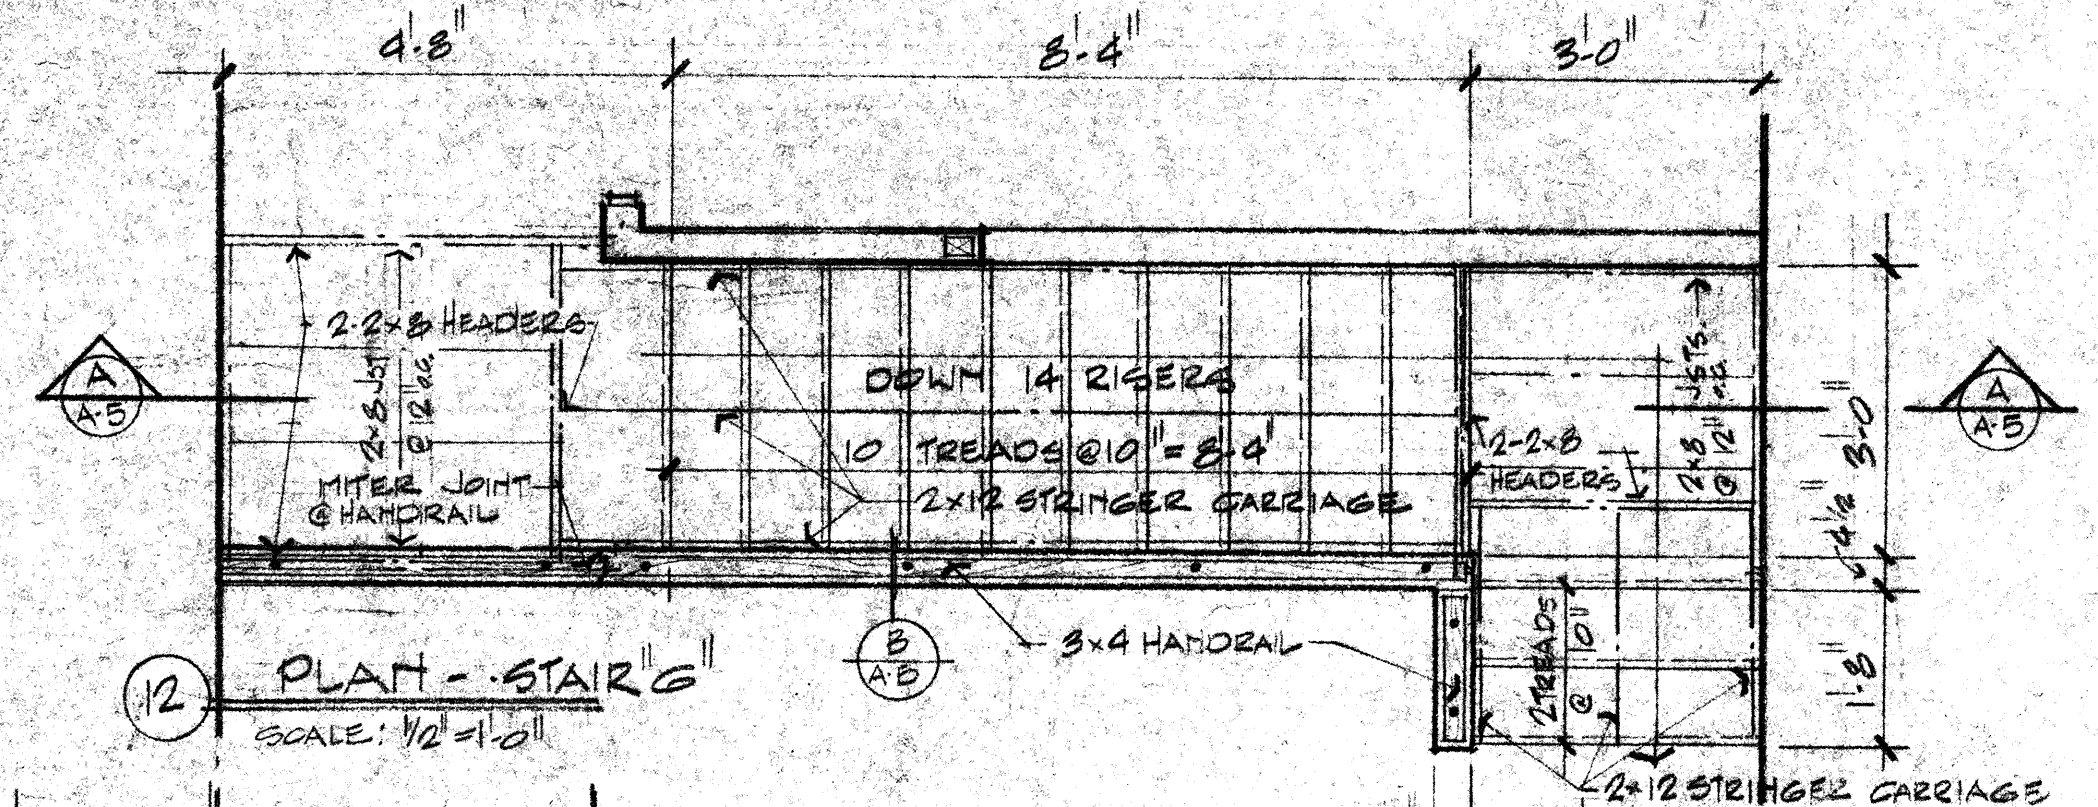

12 PLAN - STAIR 'G'

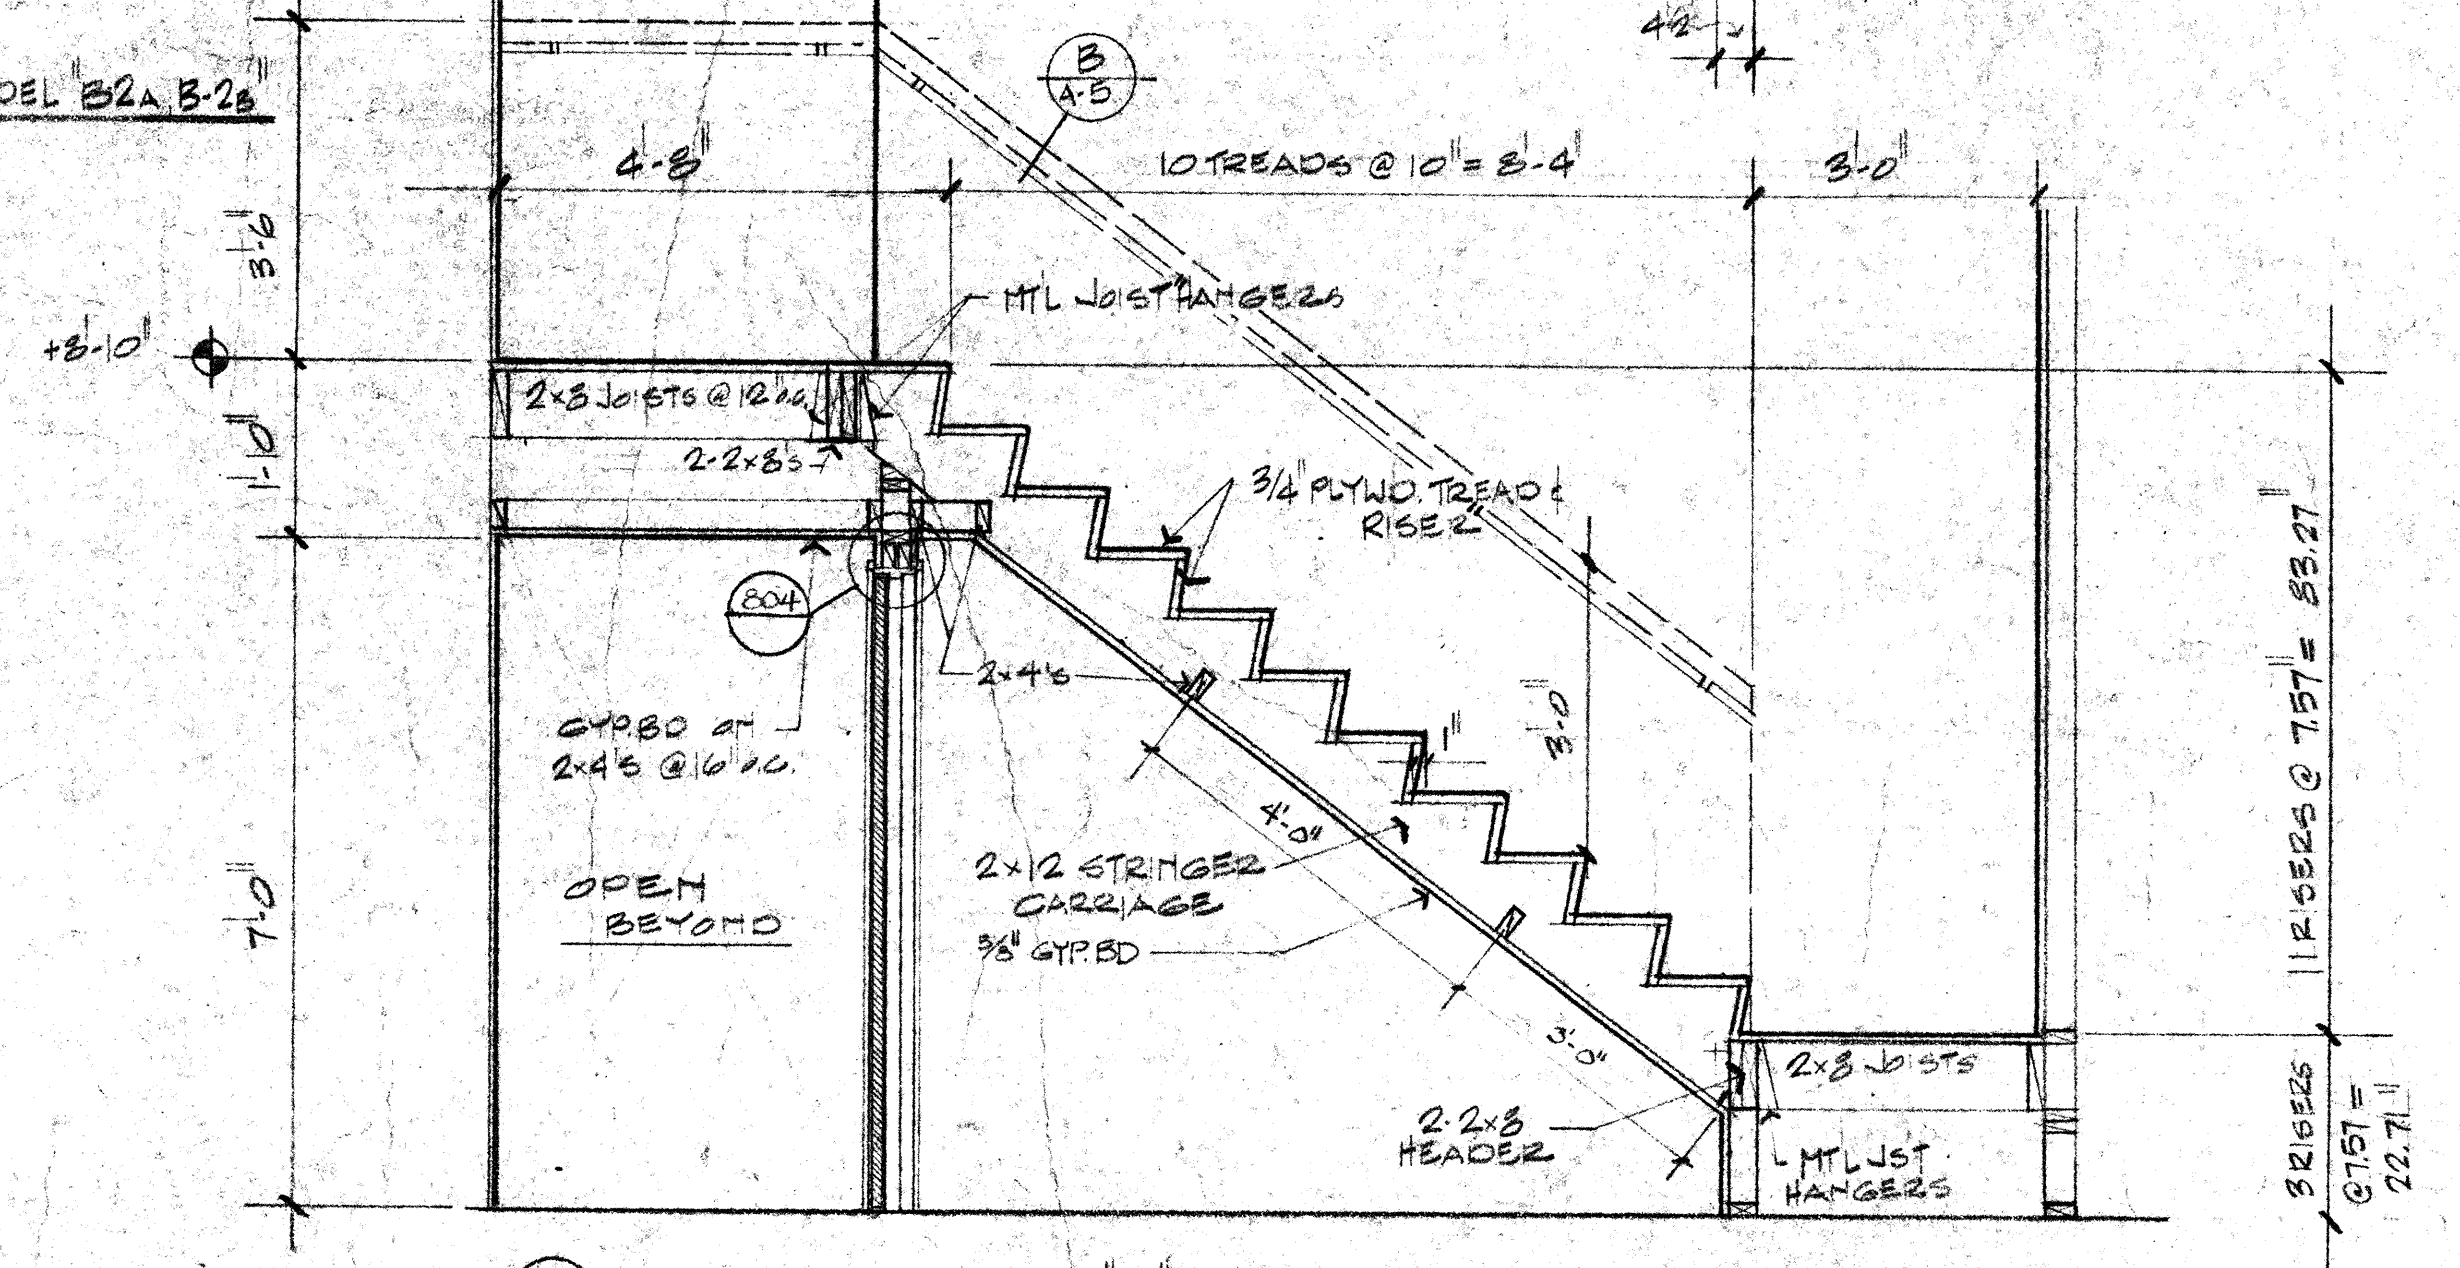

A SECTION - STAIR 'G'

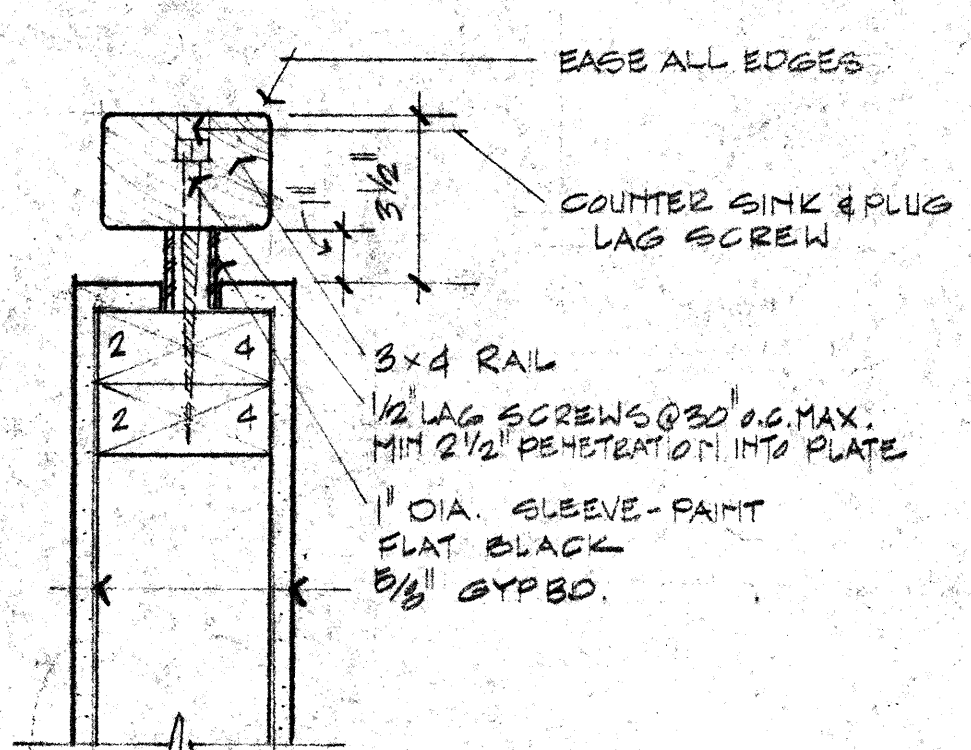

13 CAP HANDRAIL