




187 E SANDPIPER DR., TEMPE, ARIZ.  
218 E. PALACIO DR., PHX., ARIZ.


**SAND CASTLE CARES**  
STAVAN, THOMAS AND COMPANY

**MODELS 'A' & 'C'**  
PLUMBING PLANS


SCHONBERGER, STRAUER, FLORENCE AND ASSOCIATES, ARCHITECTS, INCORPORATED  
SIXTH AND EIGHT FIFTEEN NORTH THIRD STRAITS, PHOENIX, ARIZONA 85012  
PH: 254-1125, 254-1014  
FAX: 254-1125

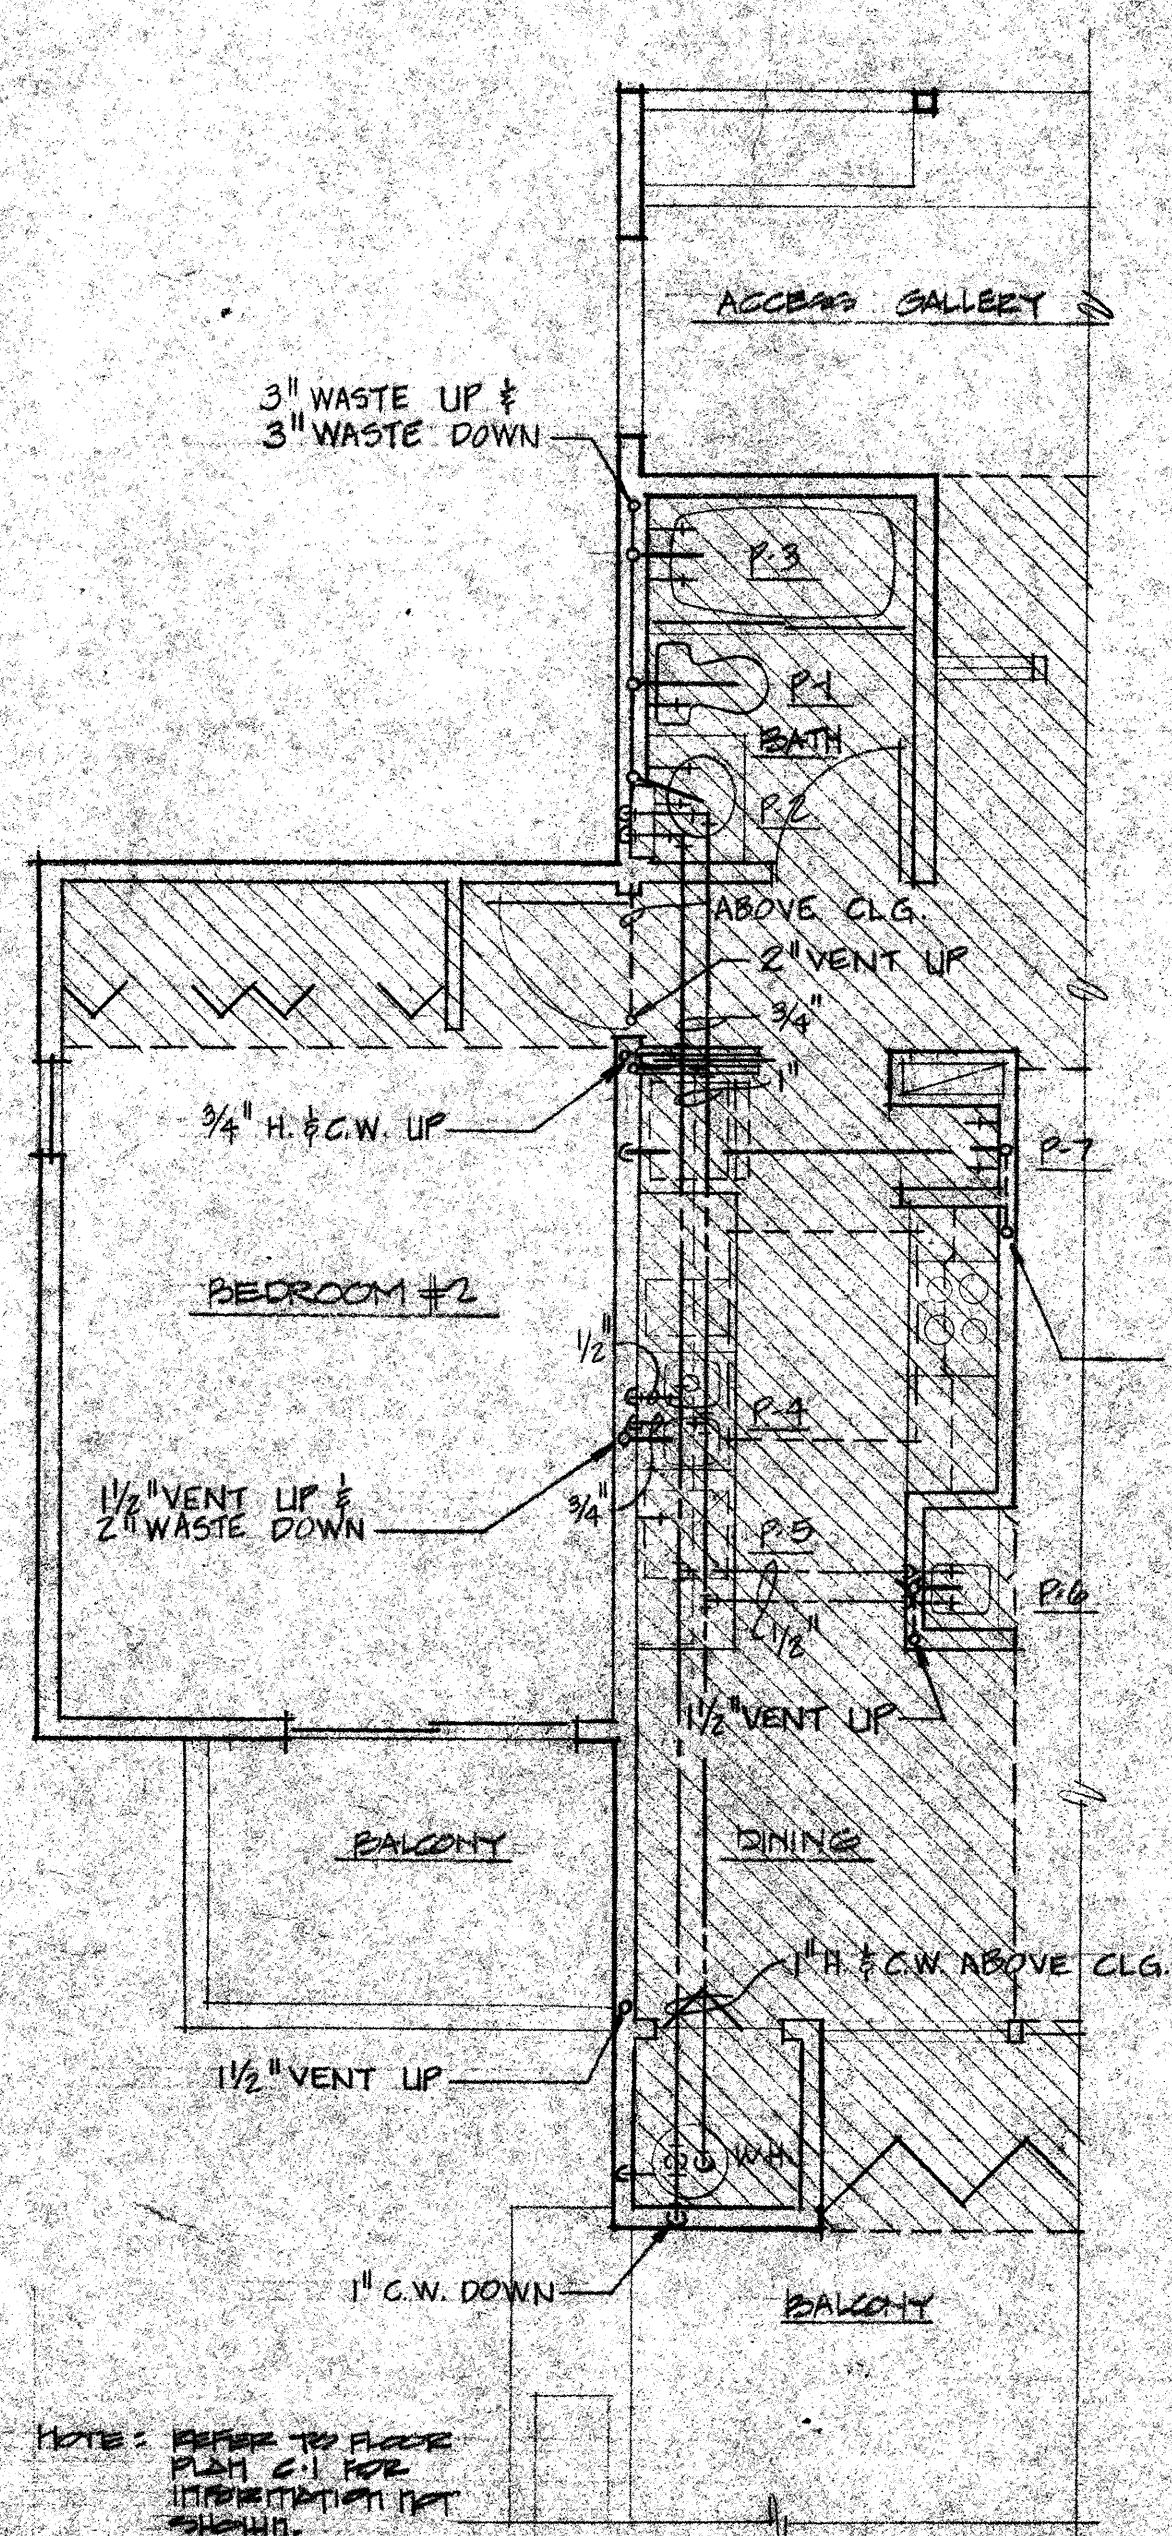

LOWER LEVEL  
C-3 UNIT 201

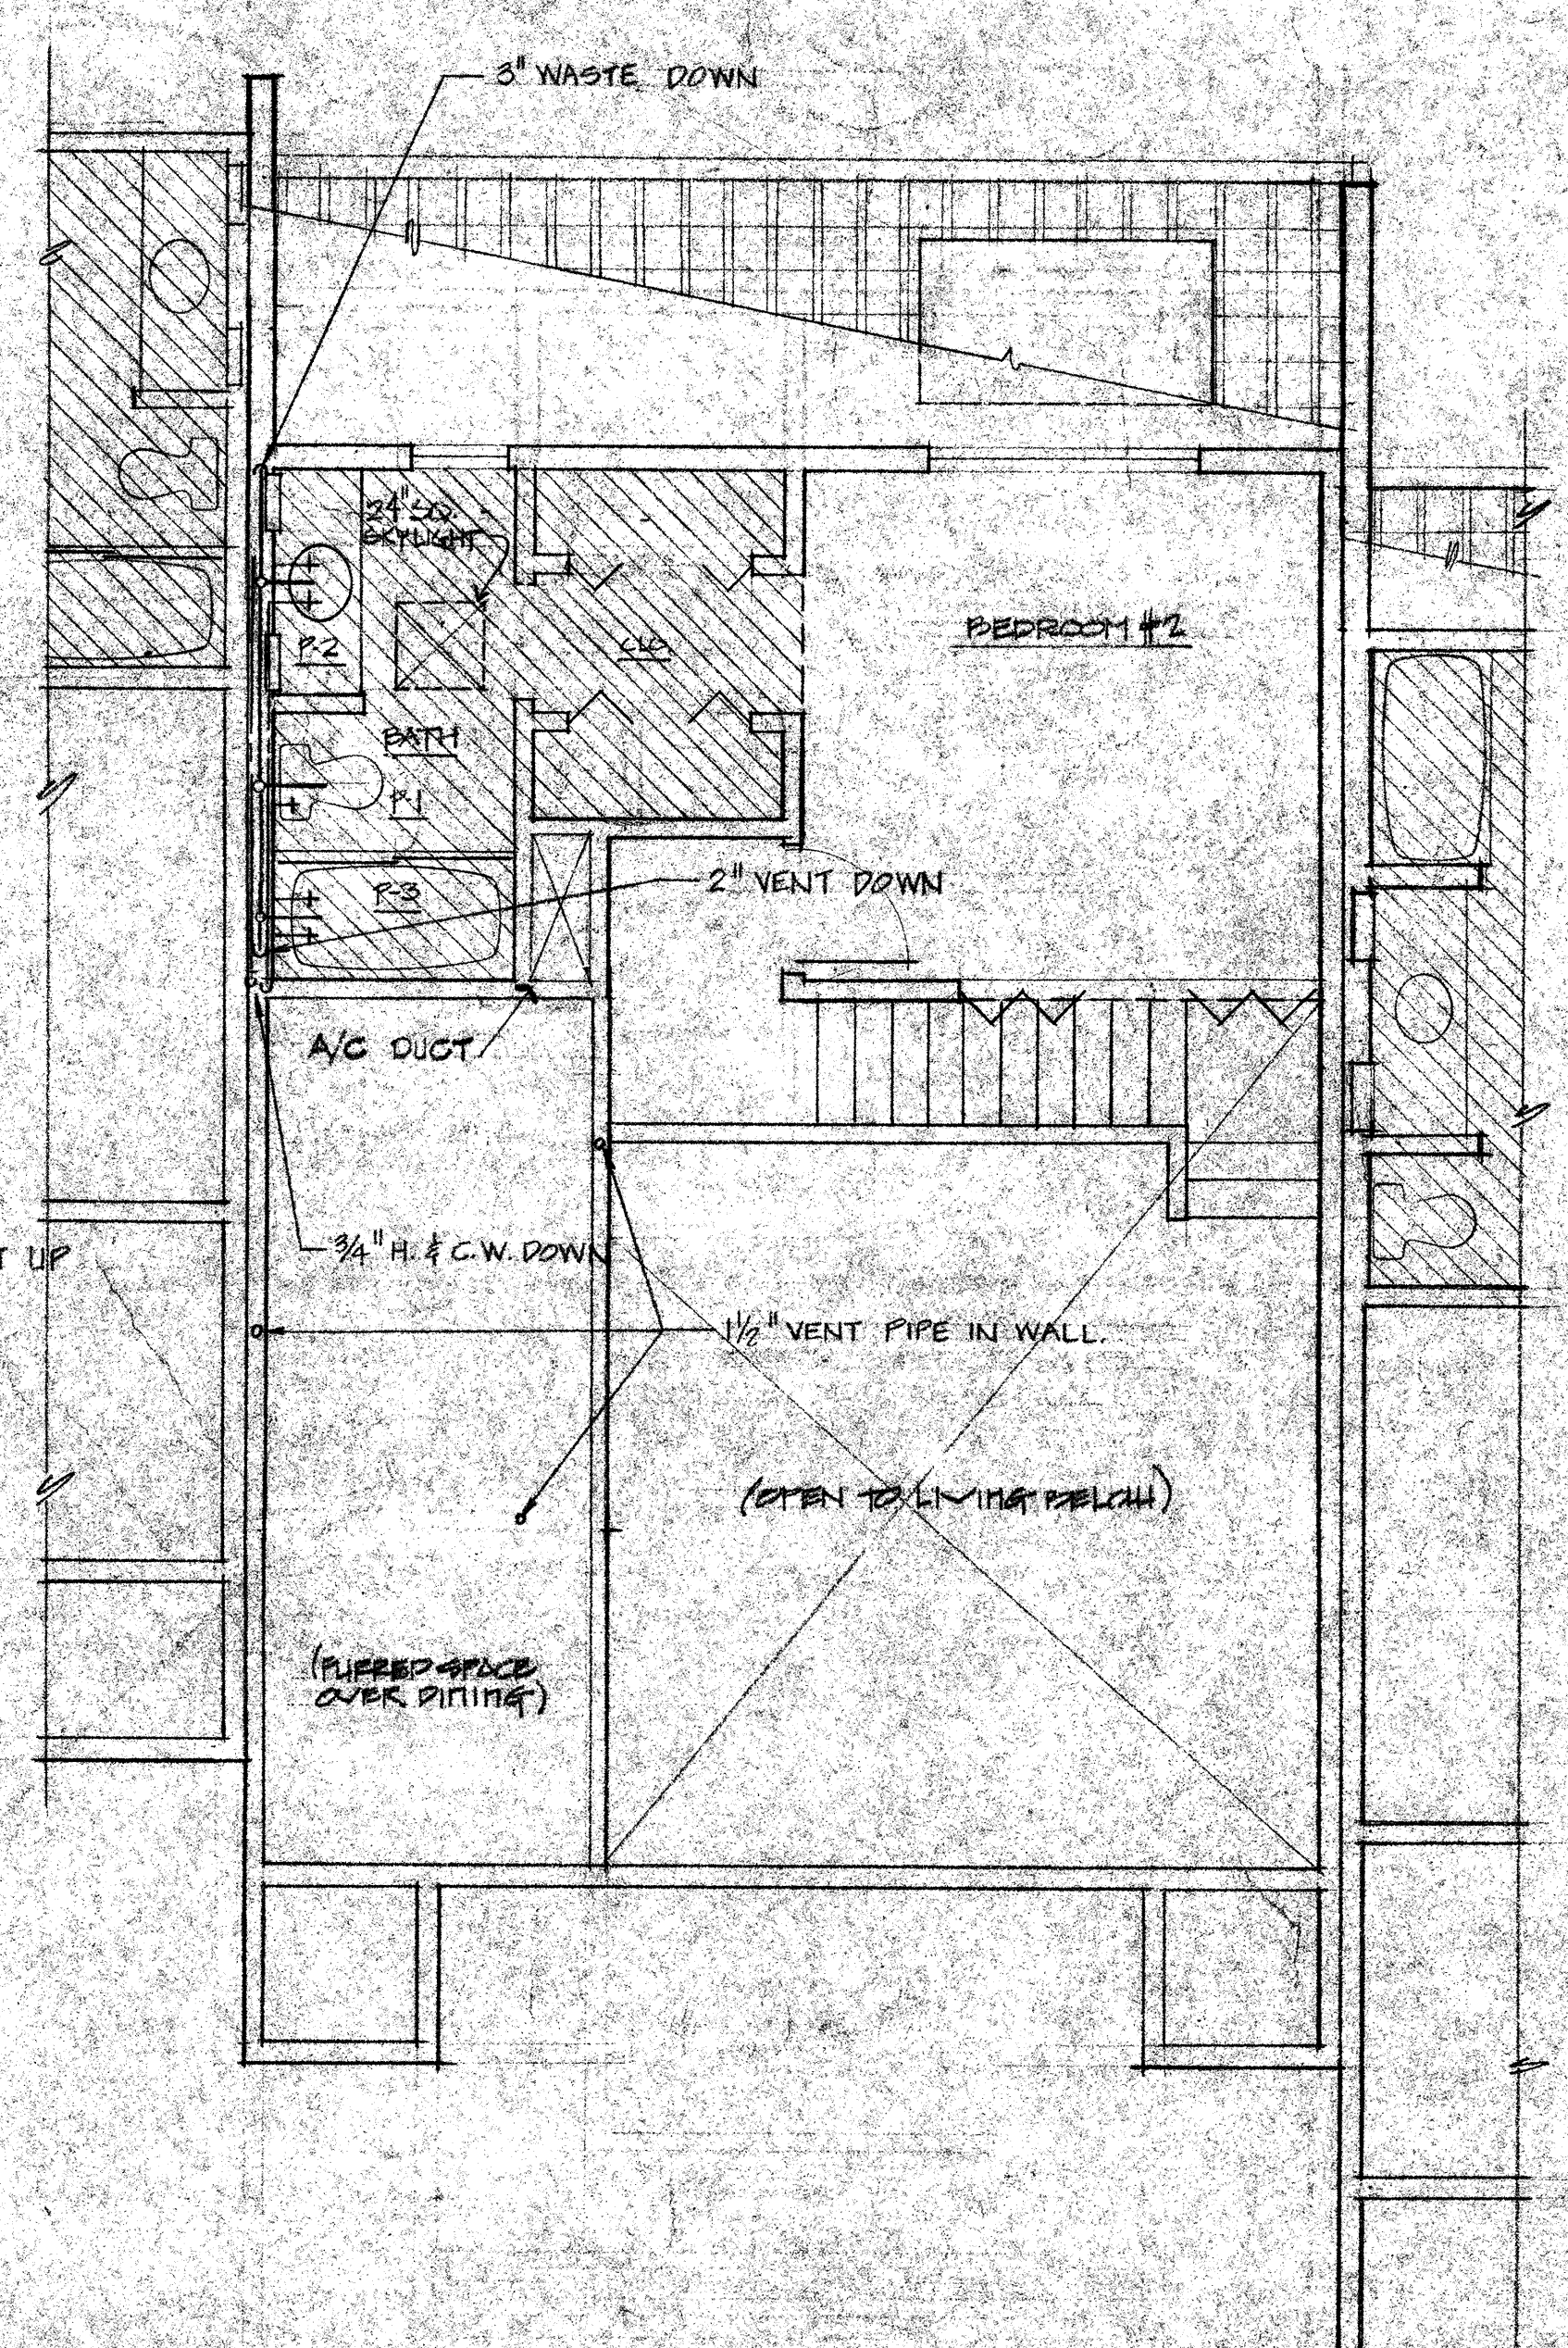


UPPER LEVEL  
C-2 UNITS 200, 201  
C-2 REVERSE UNITS 209, 210

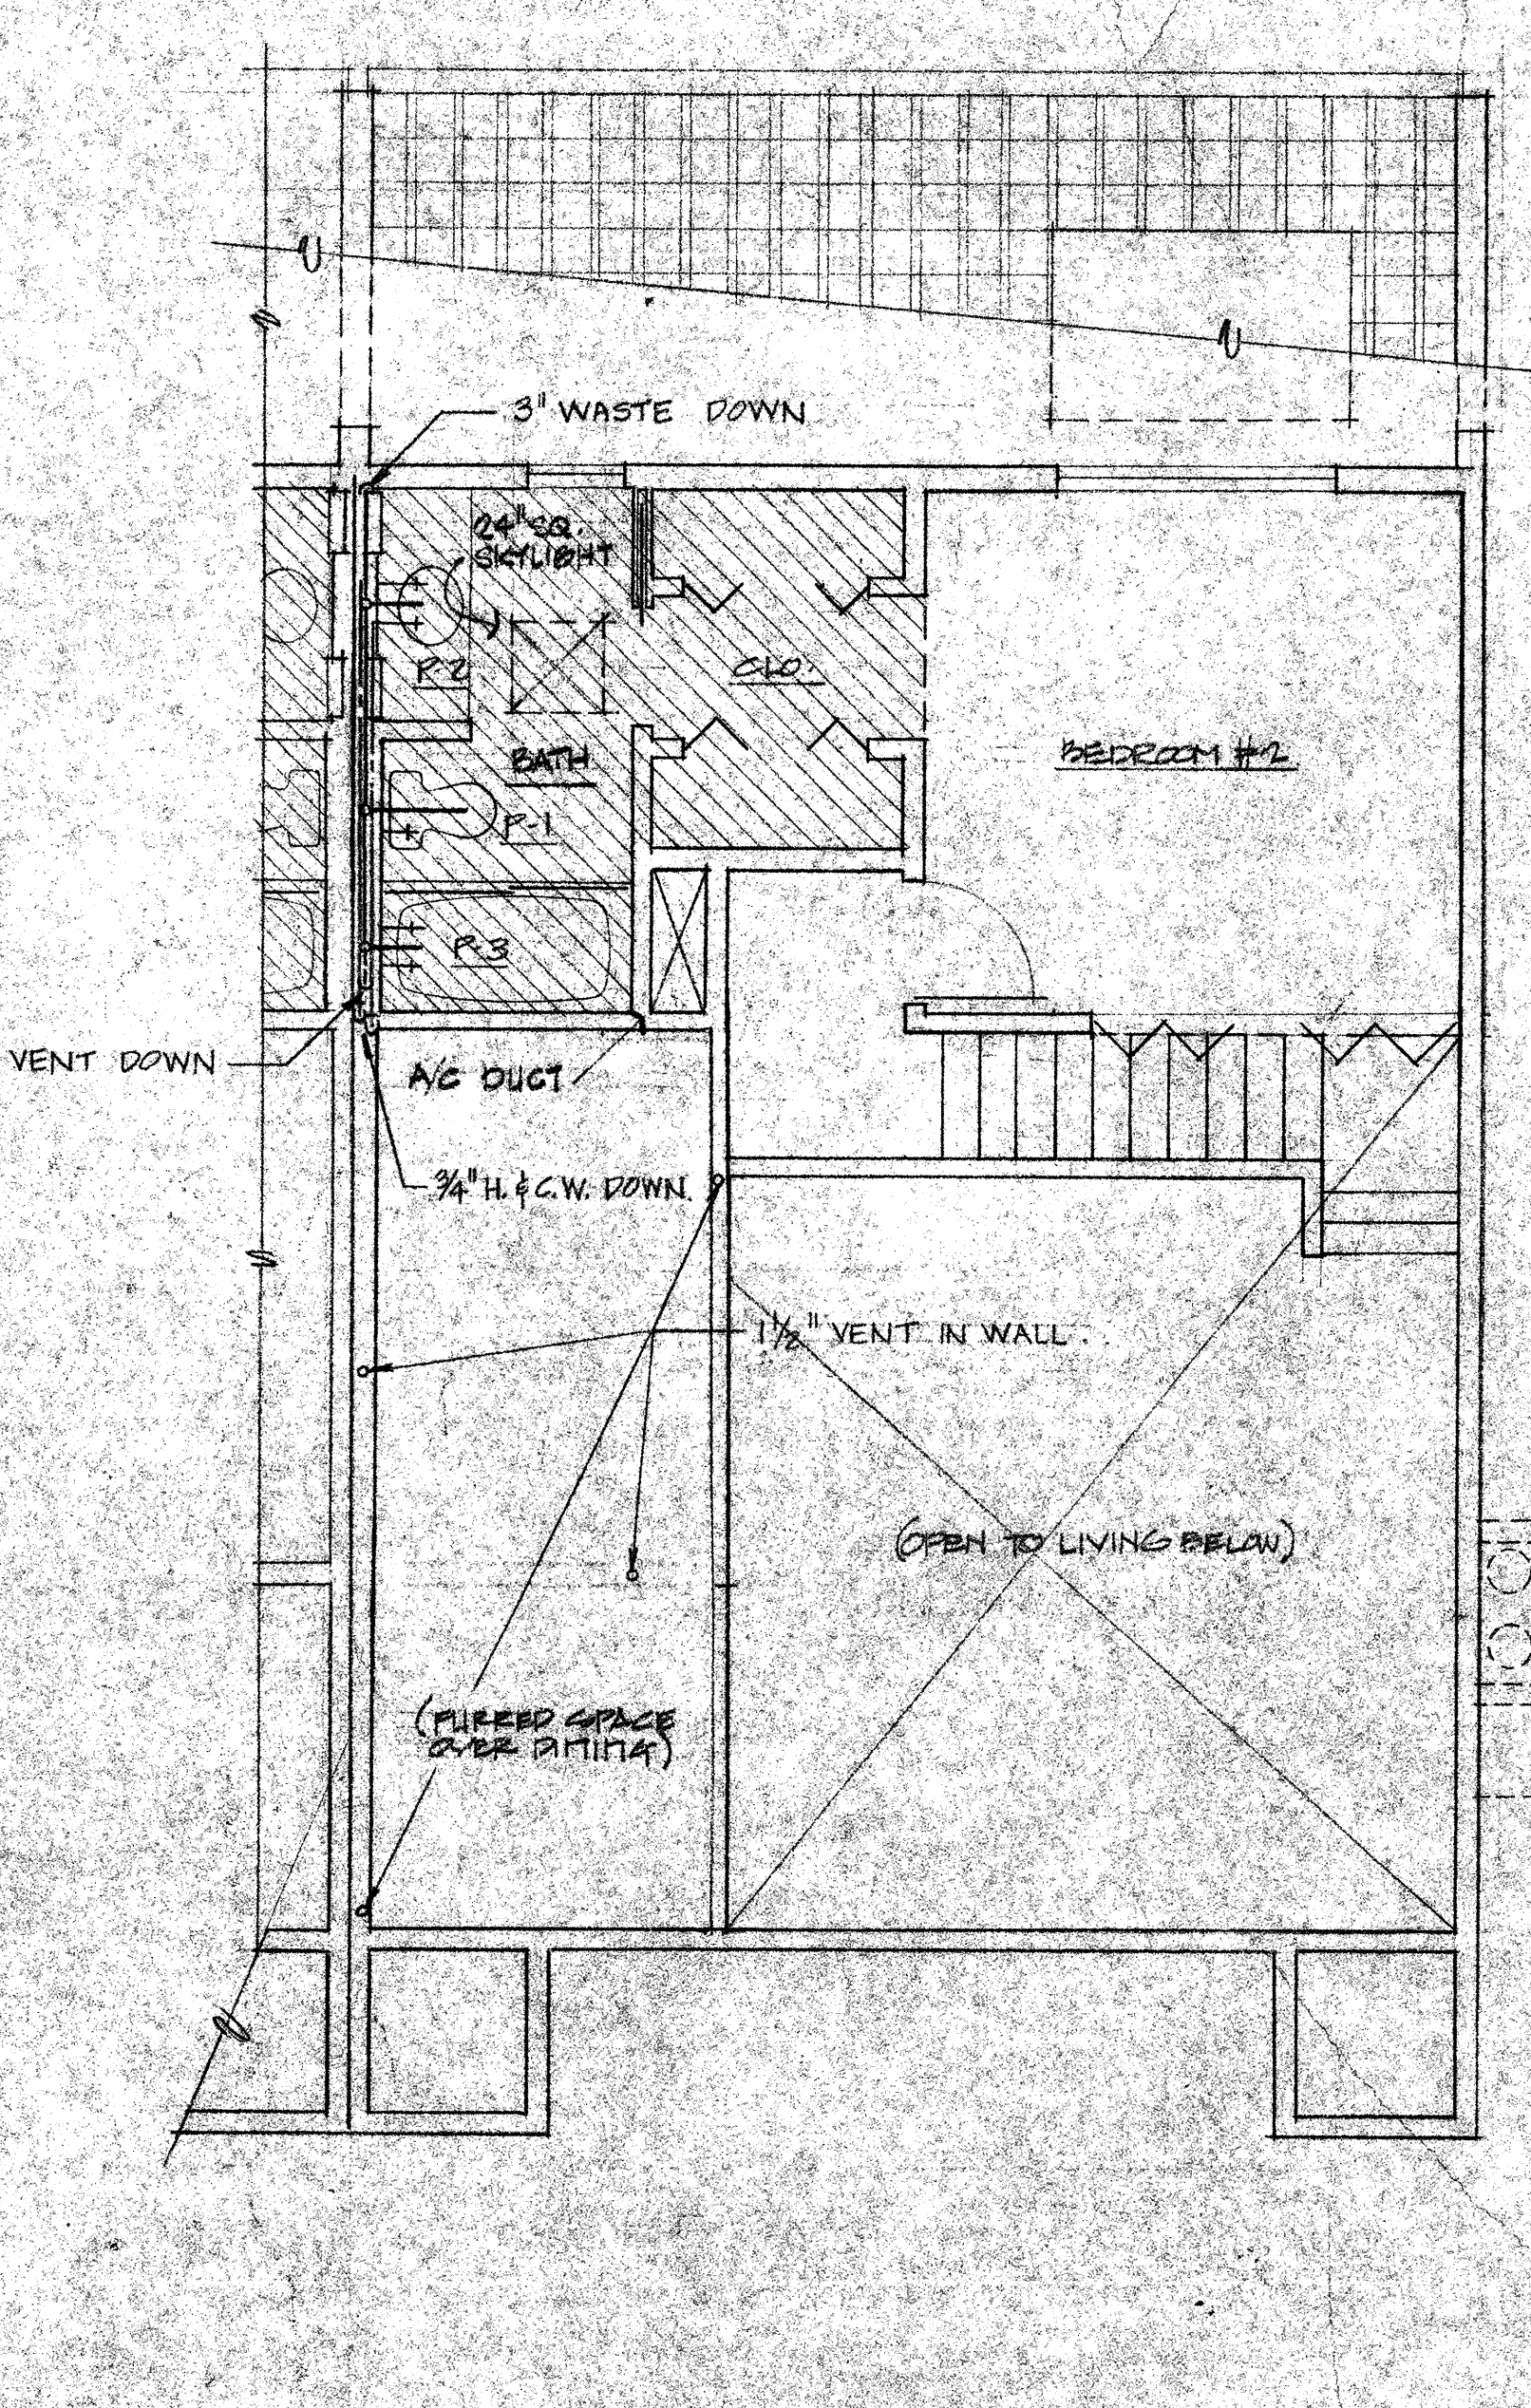


UPPER LEVEL  
C-1 UNITS 201, 202, 204, 205, 208, 210, 221, 223  
C-1 REVERSE UNITS 203, 205, 209, 220, 222


NOTES: 1. WHEN POSSIBLE GATHER VENTS ABOVE CLG.  
2. IN EACH CASE RUN ALL V.T.R.'S IN ROOF WELLS.  
3. RUN W.H. RELIEFS DOWN IN WALL & SPILL ABOVE GRADE.

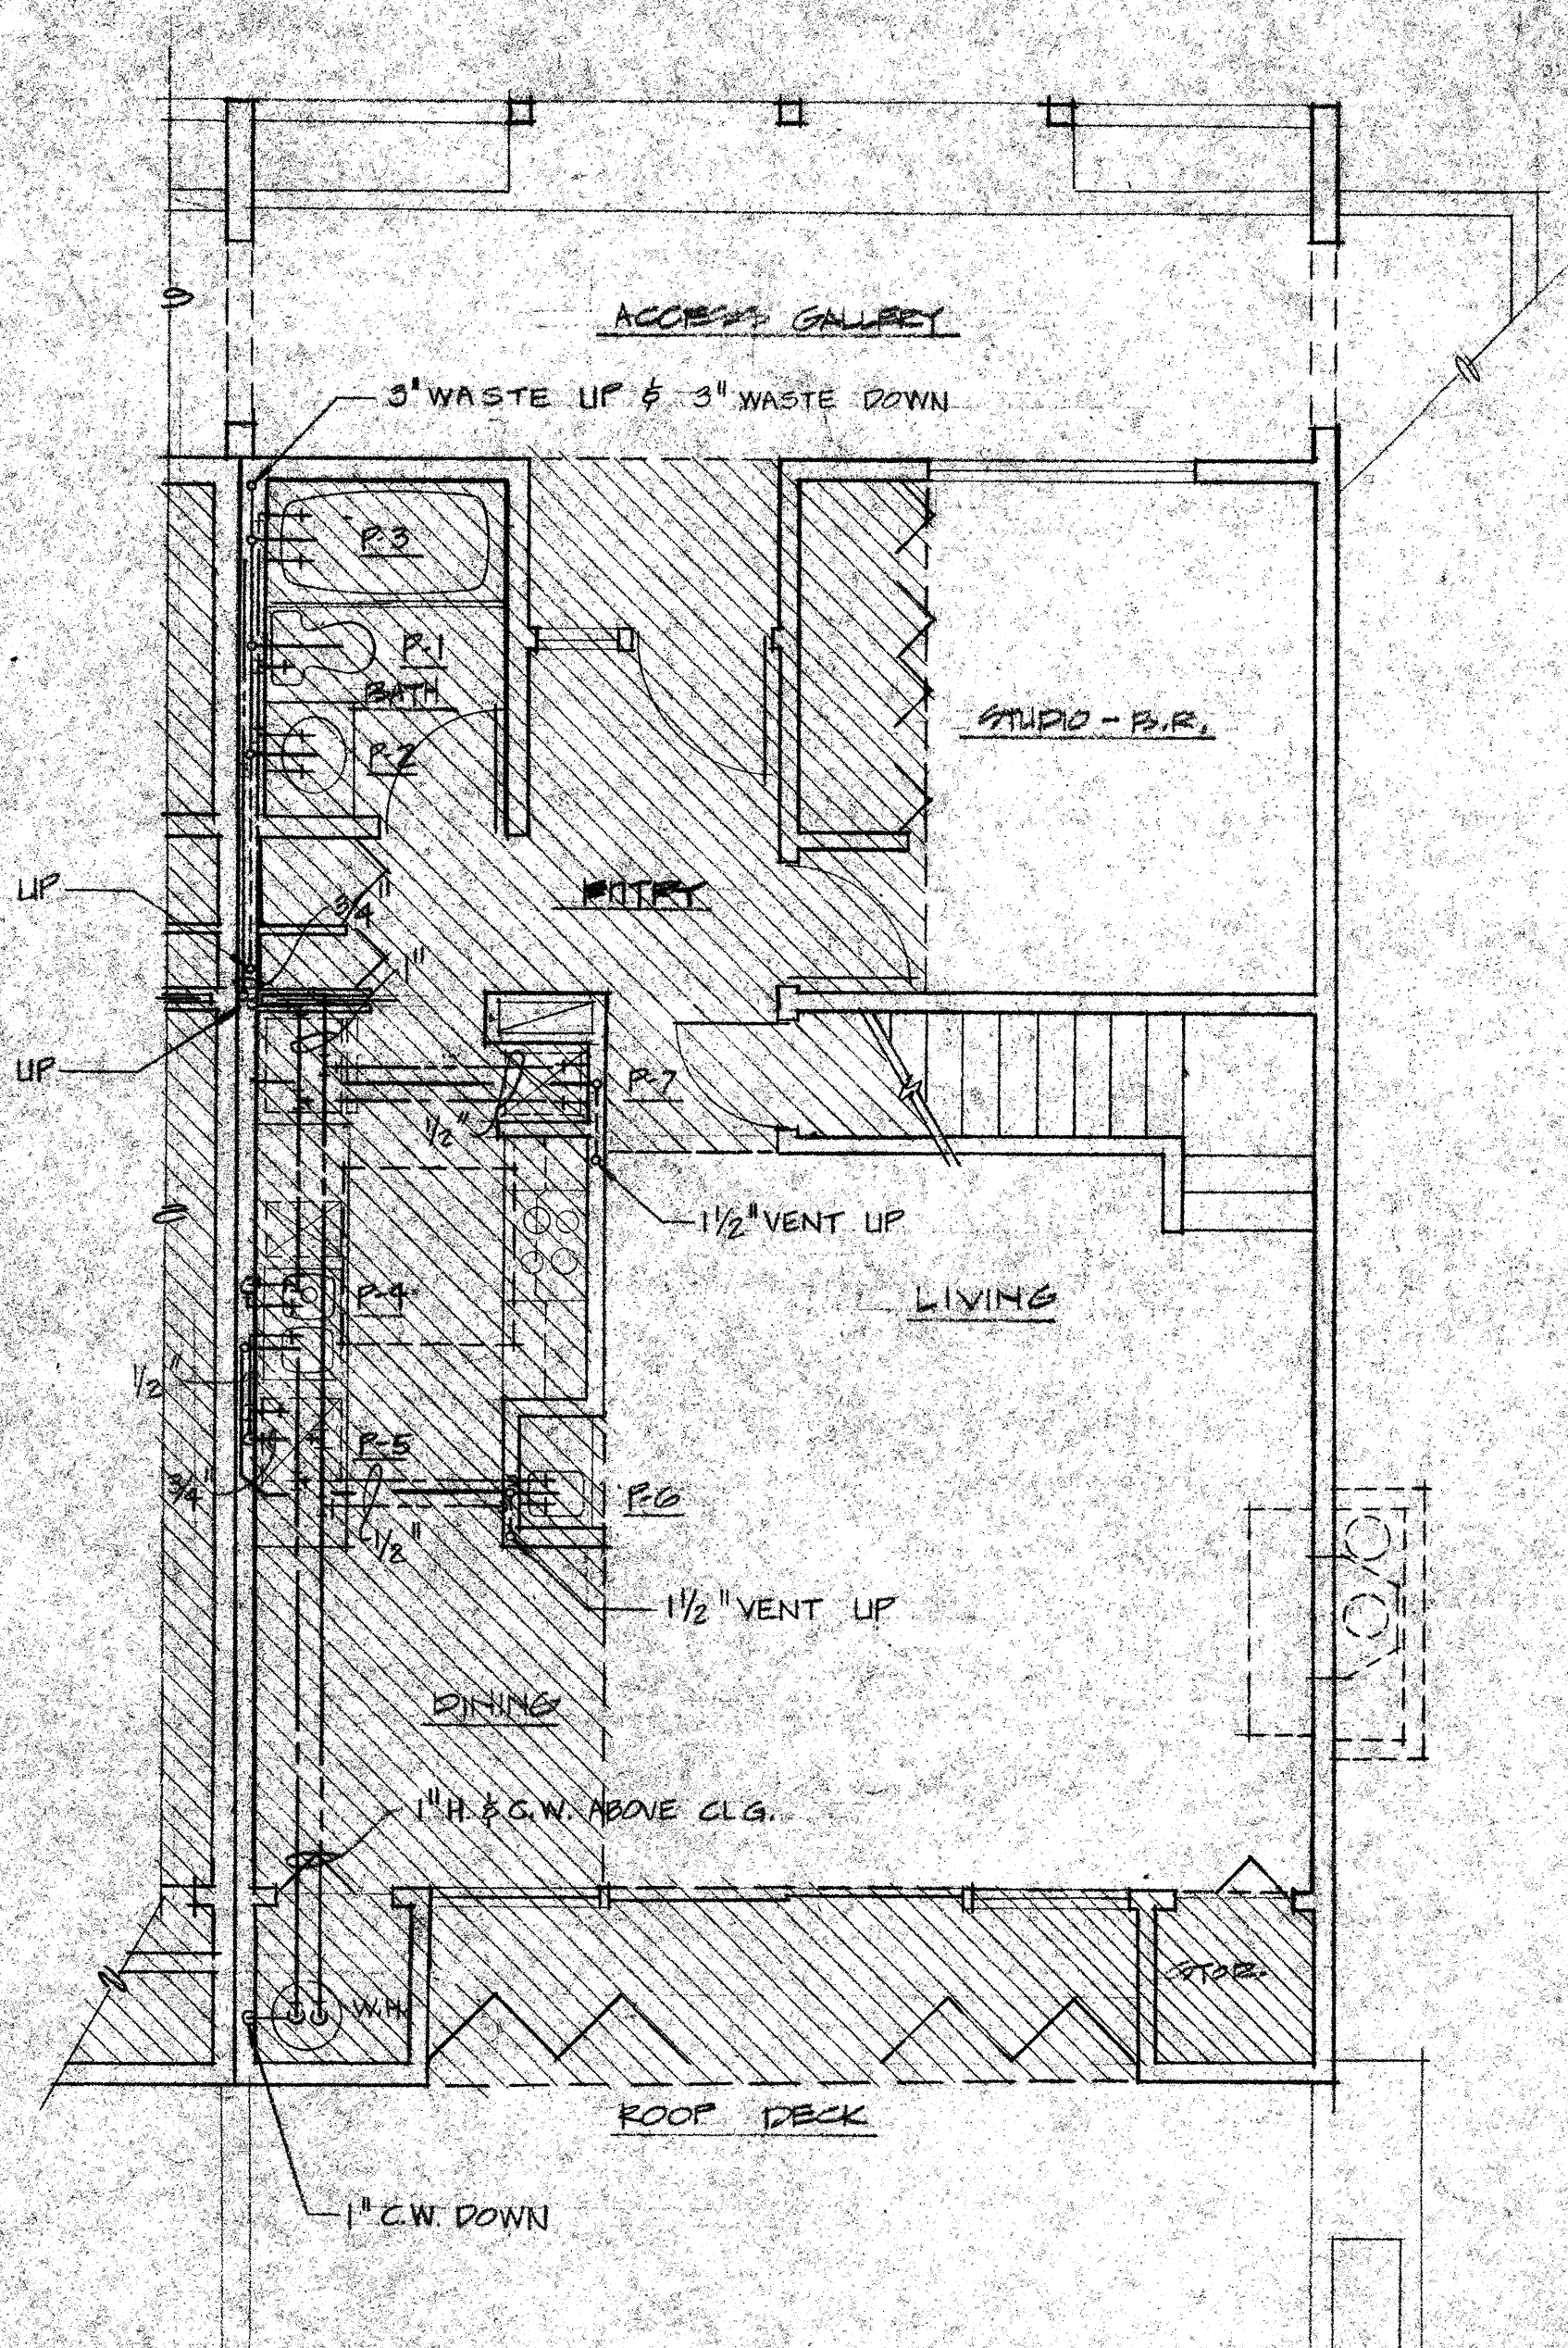


LOWER LEVEL  
C-1 UNITS 208, 204, 206, 207, 208, 210, 221, 223  
C-1 REVERSE UNITS 203, 205, 209, 210, 219, 220, 222

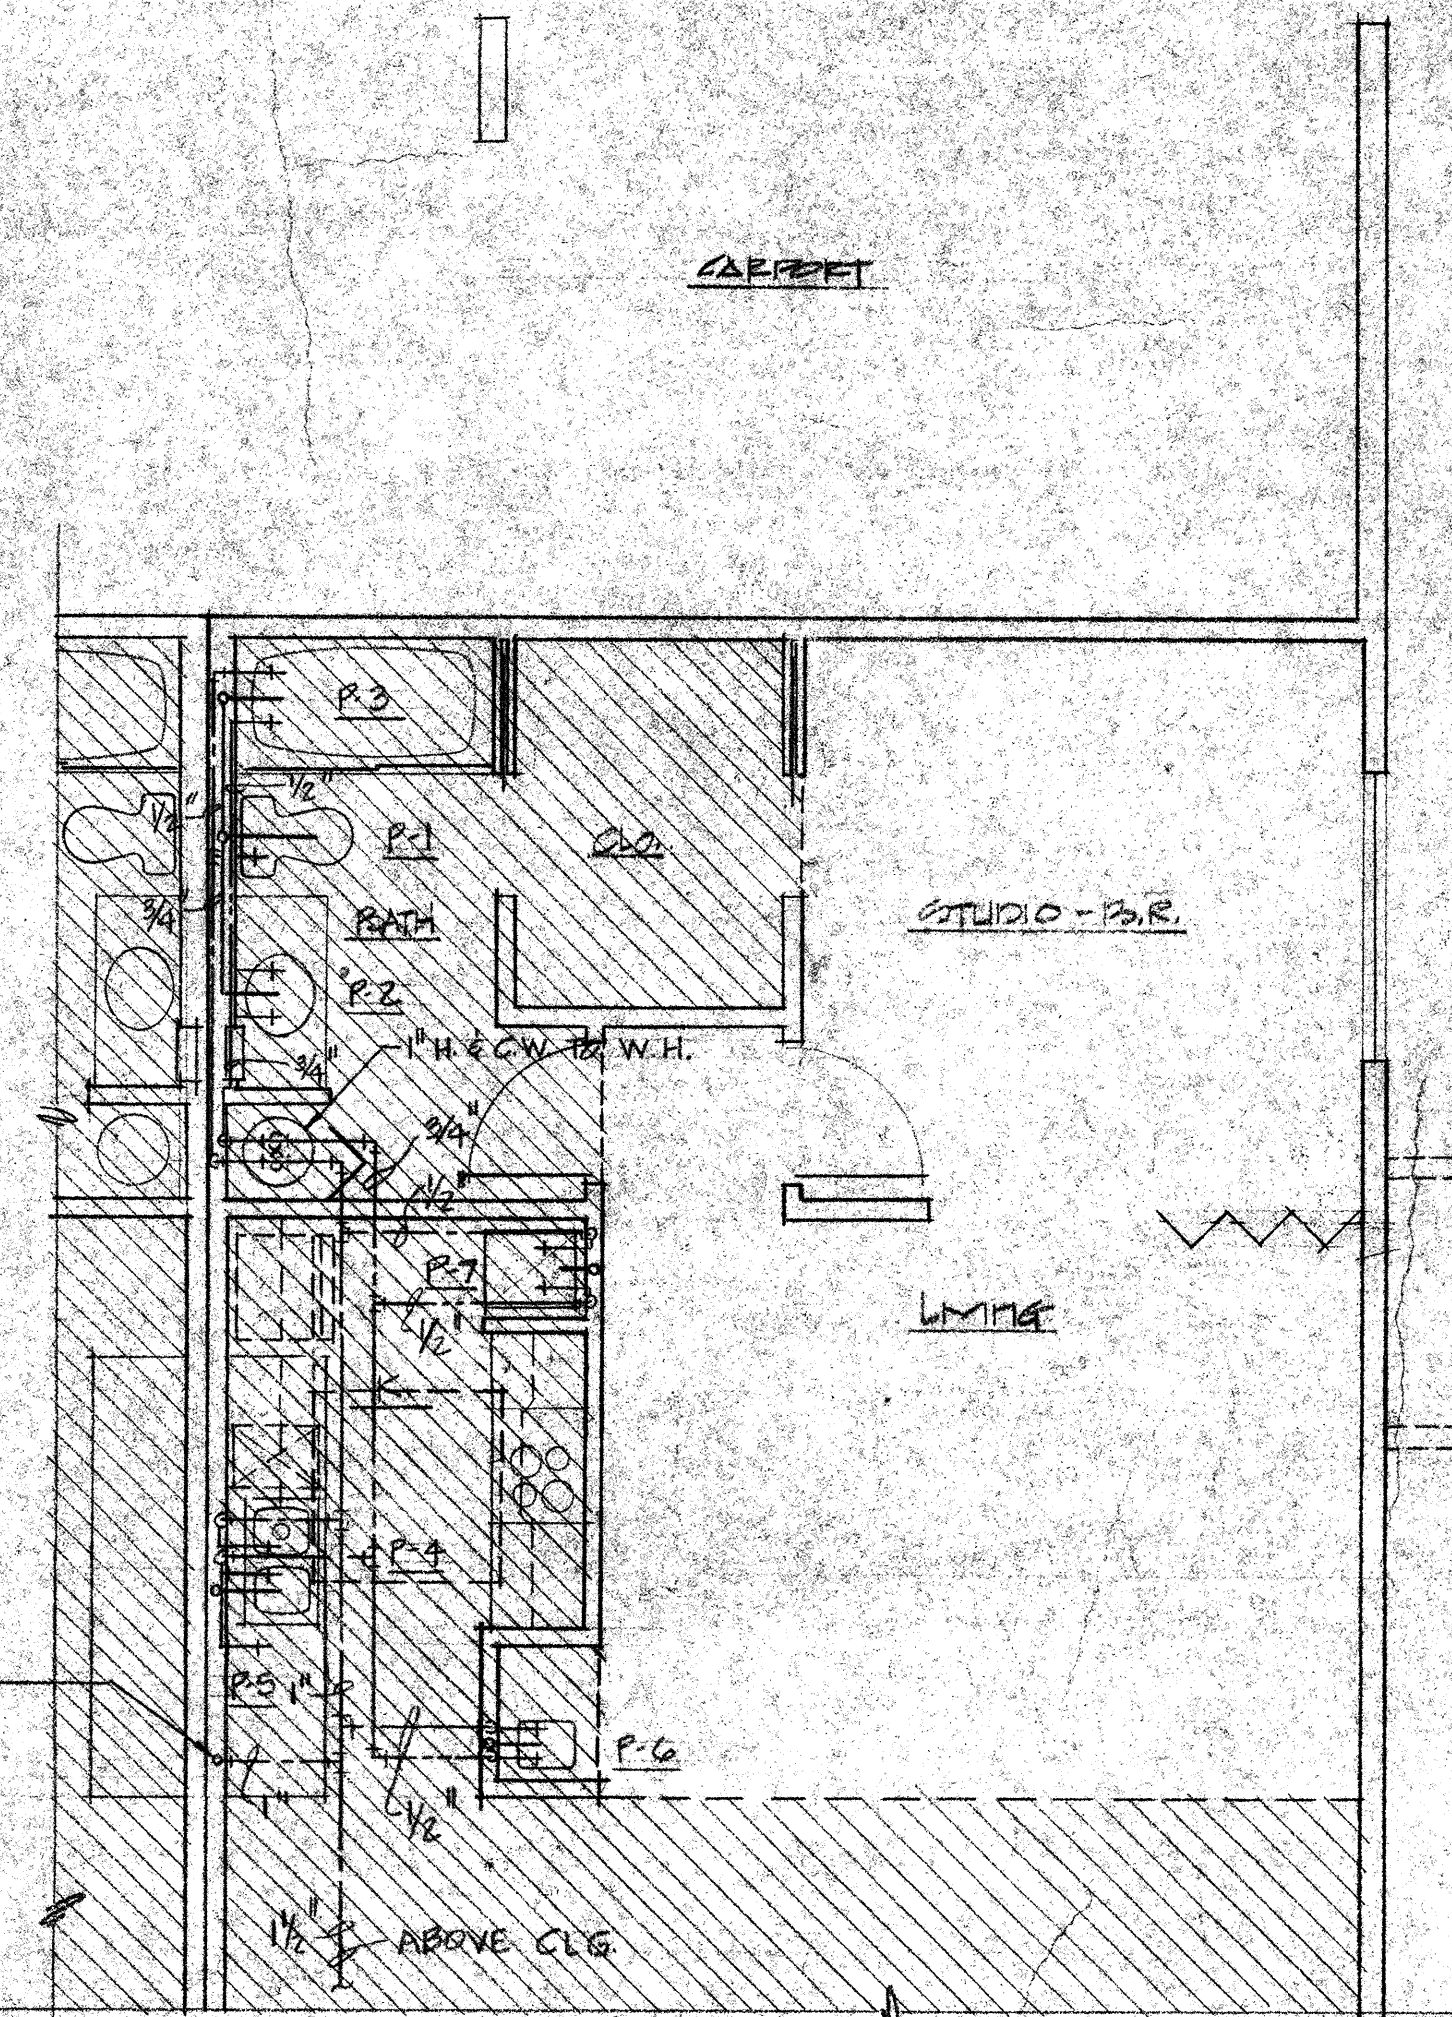

NOTE: REFER TO FLOOR PLAN A-1 FOR INFORMATION NOT SHOWN.  
A-3 UNITS 102, 104, 110, 121, 123  
A-3 REV. UNITS 103, 119, 120, 122

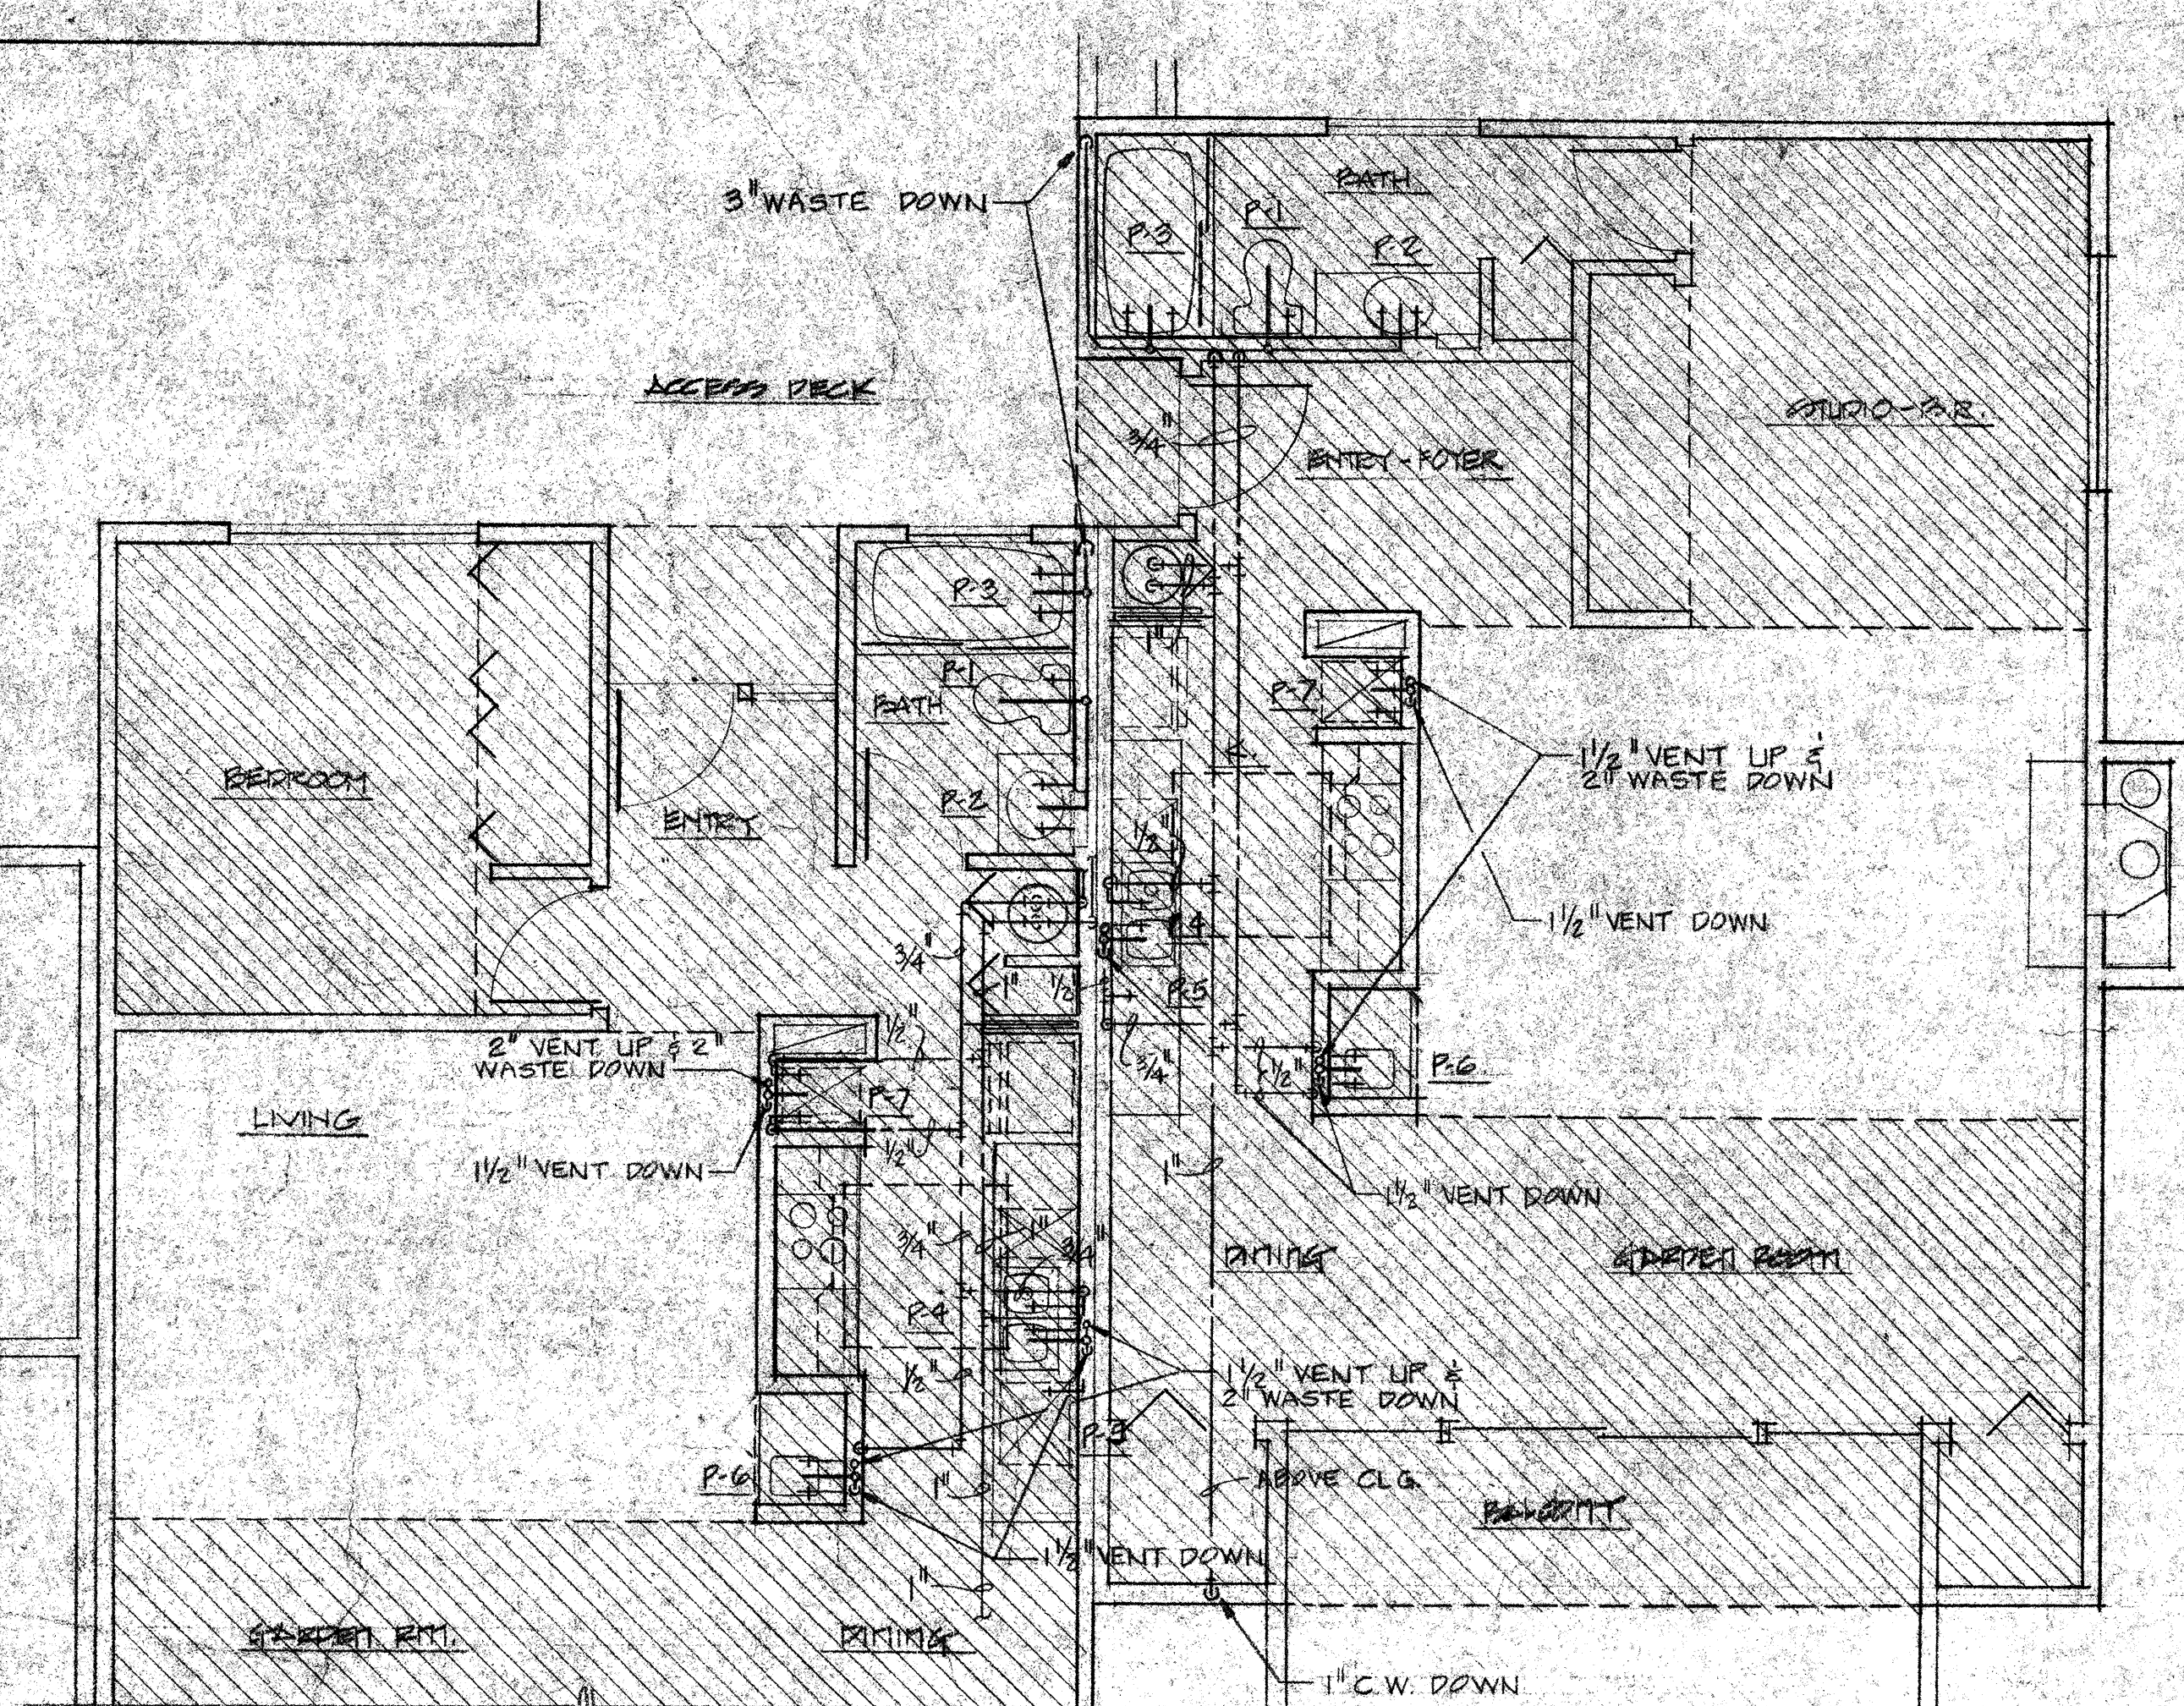

NOTE: REFER TO FLOOR PLAN A-1 FOR INFORMATION NOT SHOWN.  
A-2B UNITS 210

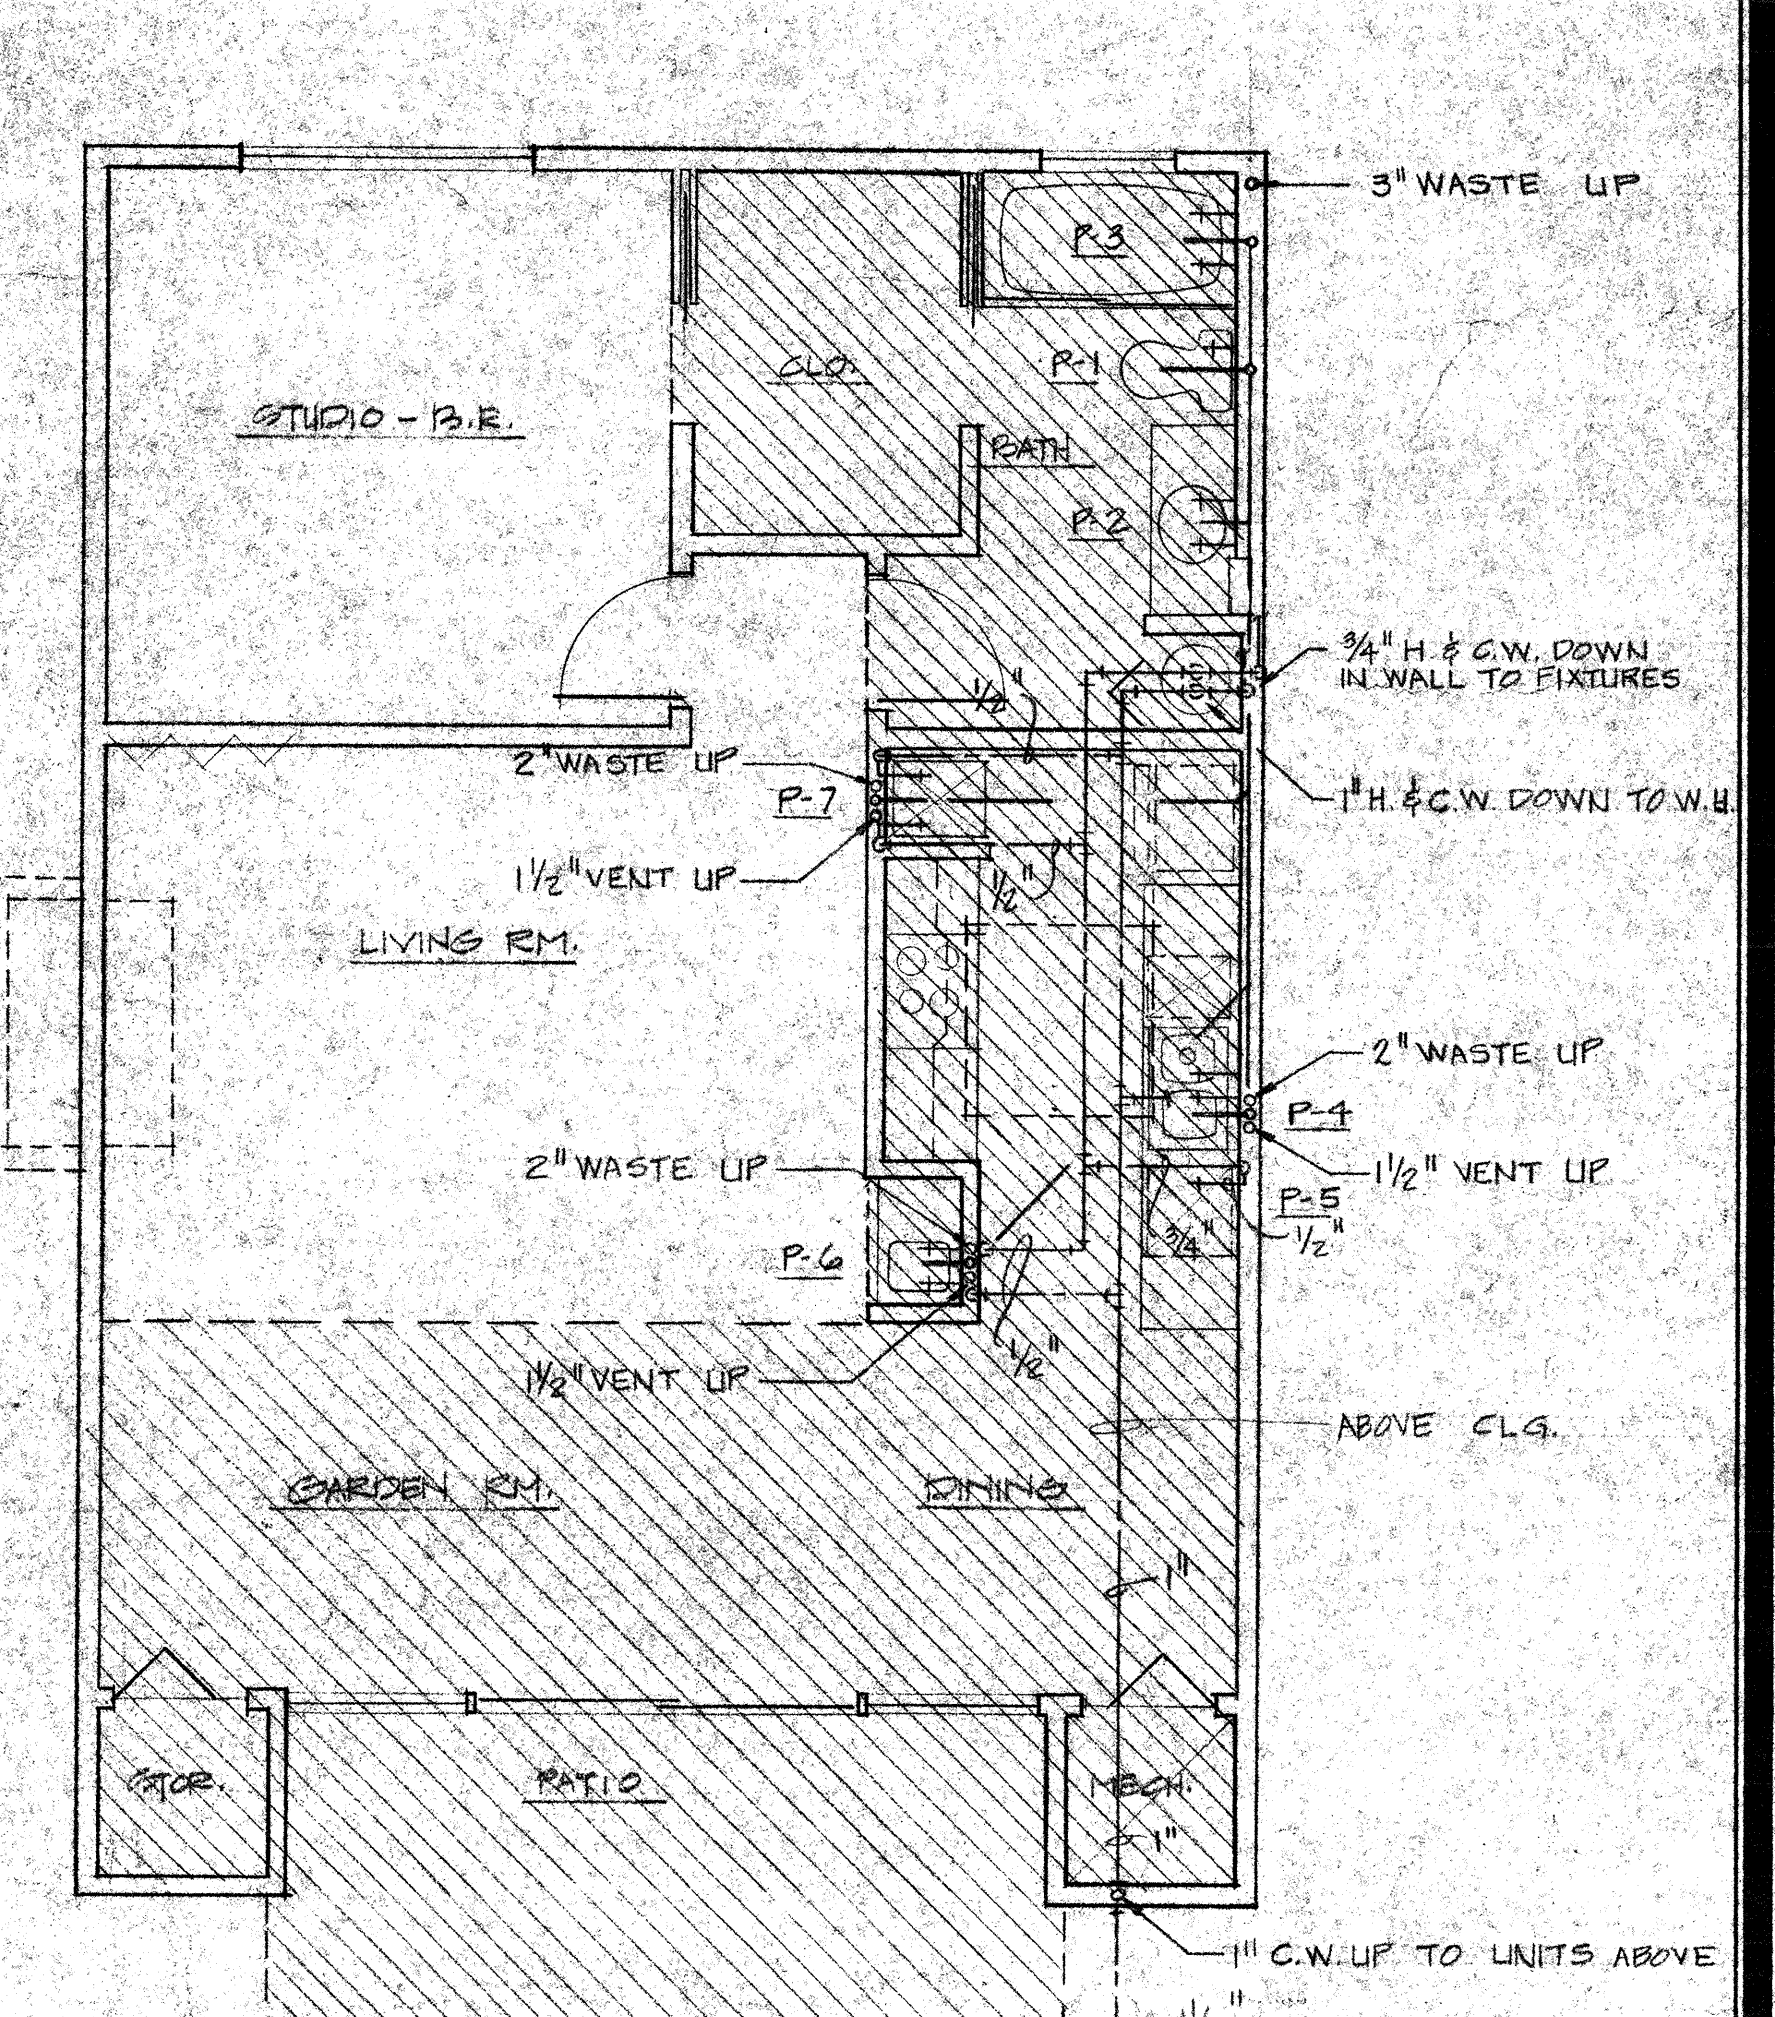

A-1 UNITS 103, 104, 110, 116  
A-1 REV. UNITS 100, 107, 108, 117

