






NOTE: IN ALL CASES RUN V.T.R.'S IN ROOF WELLS

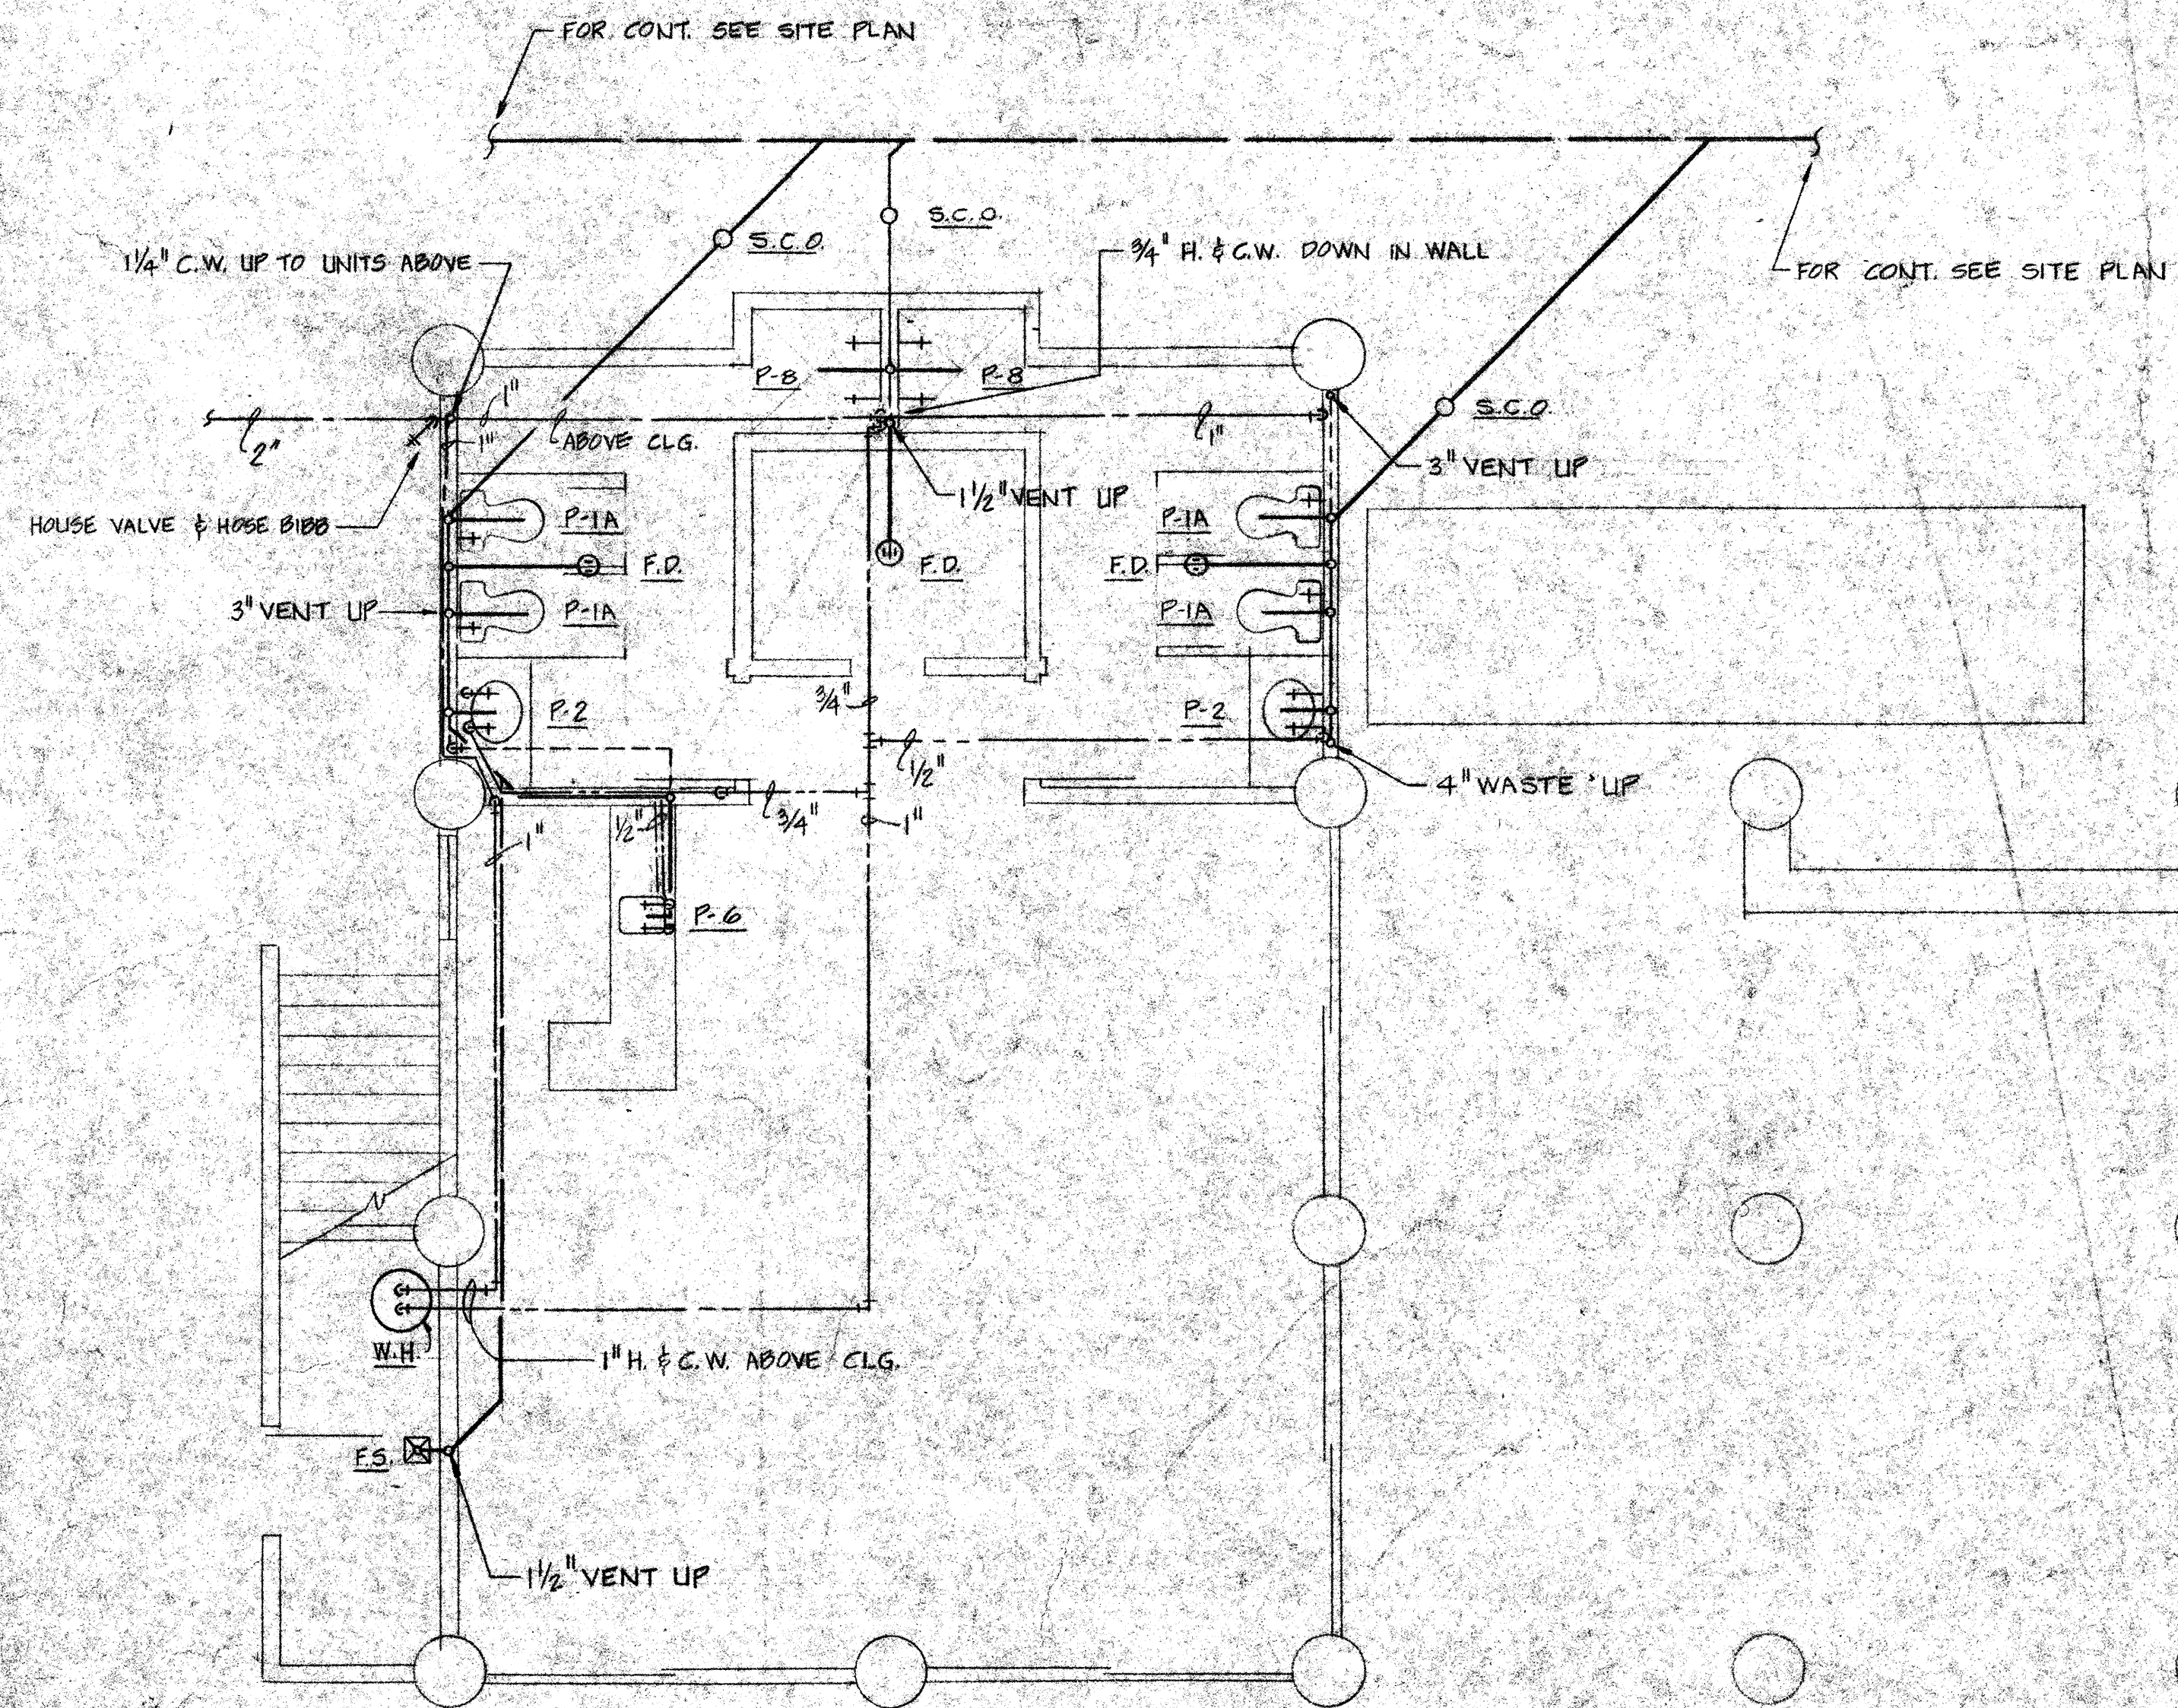


REC. BLDG.

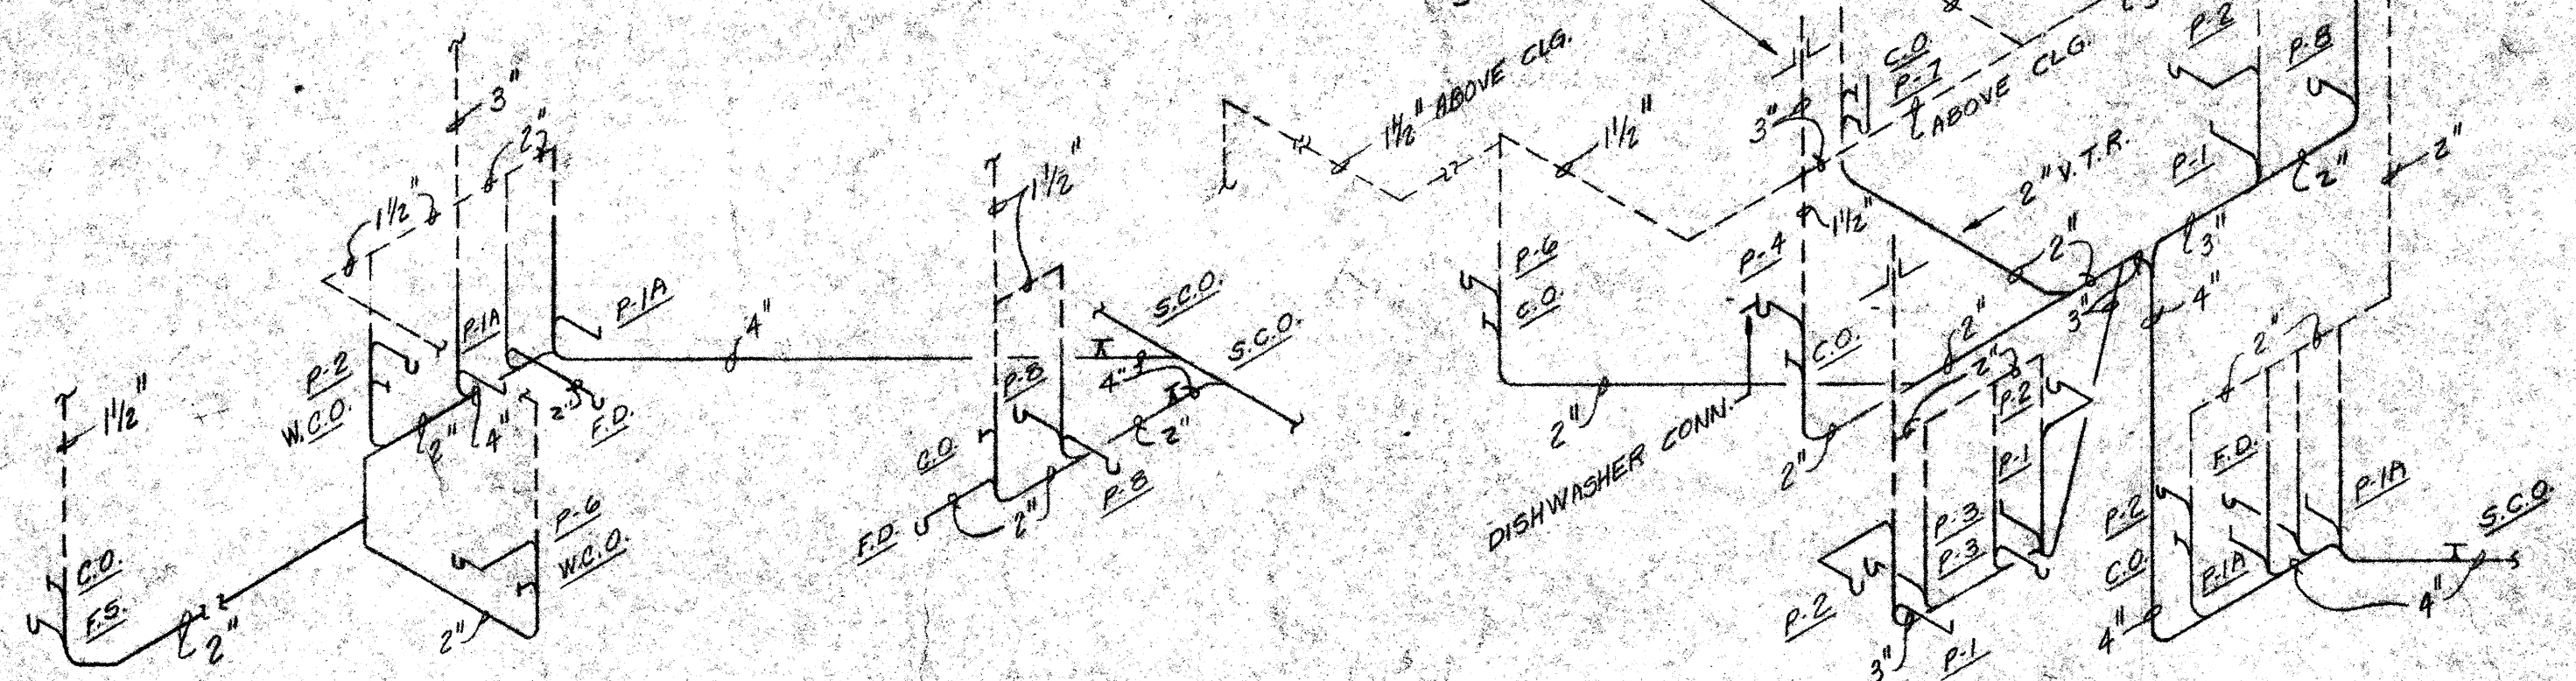


UNITS 214, 213 & REC. BLDG.

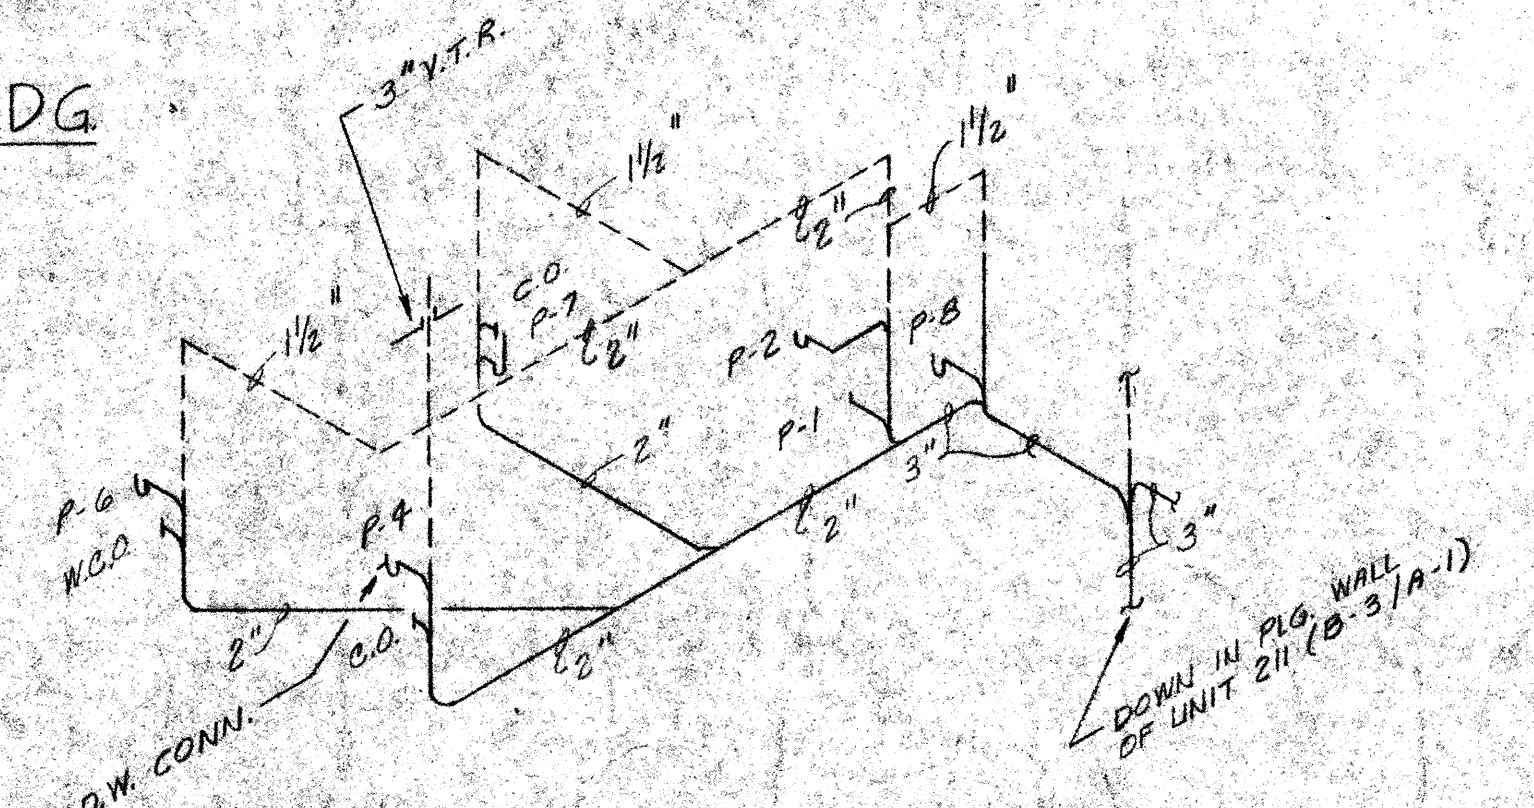


UNIT 213

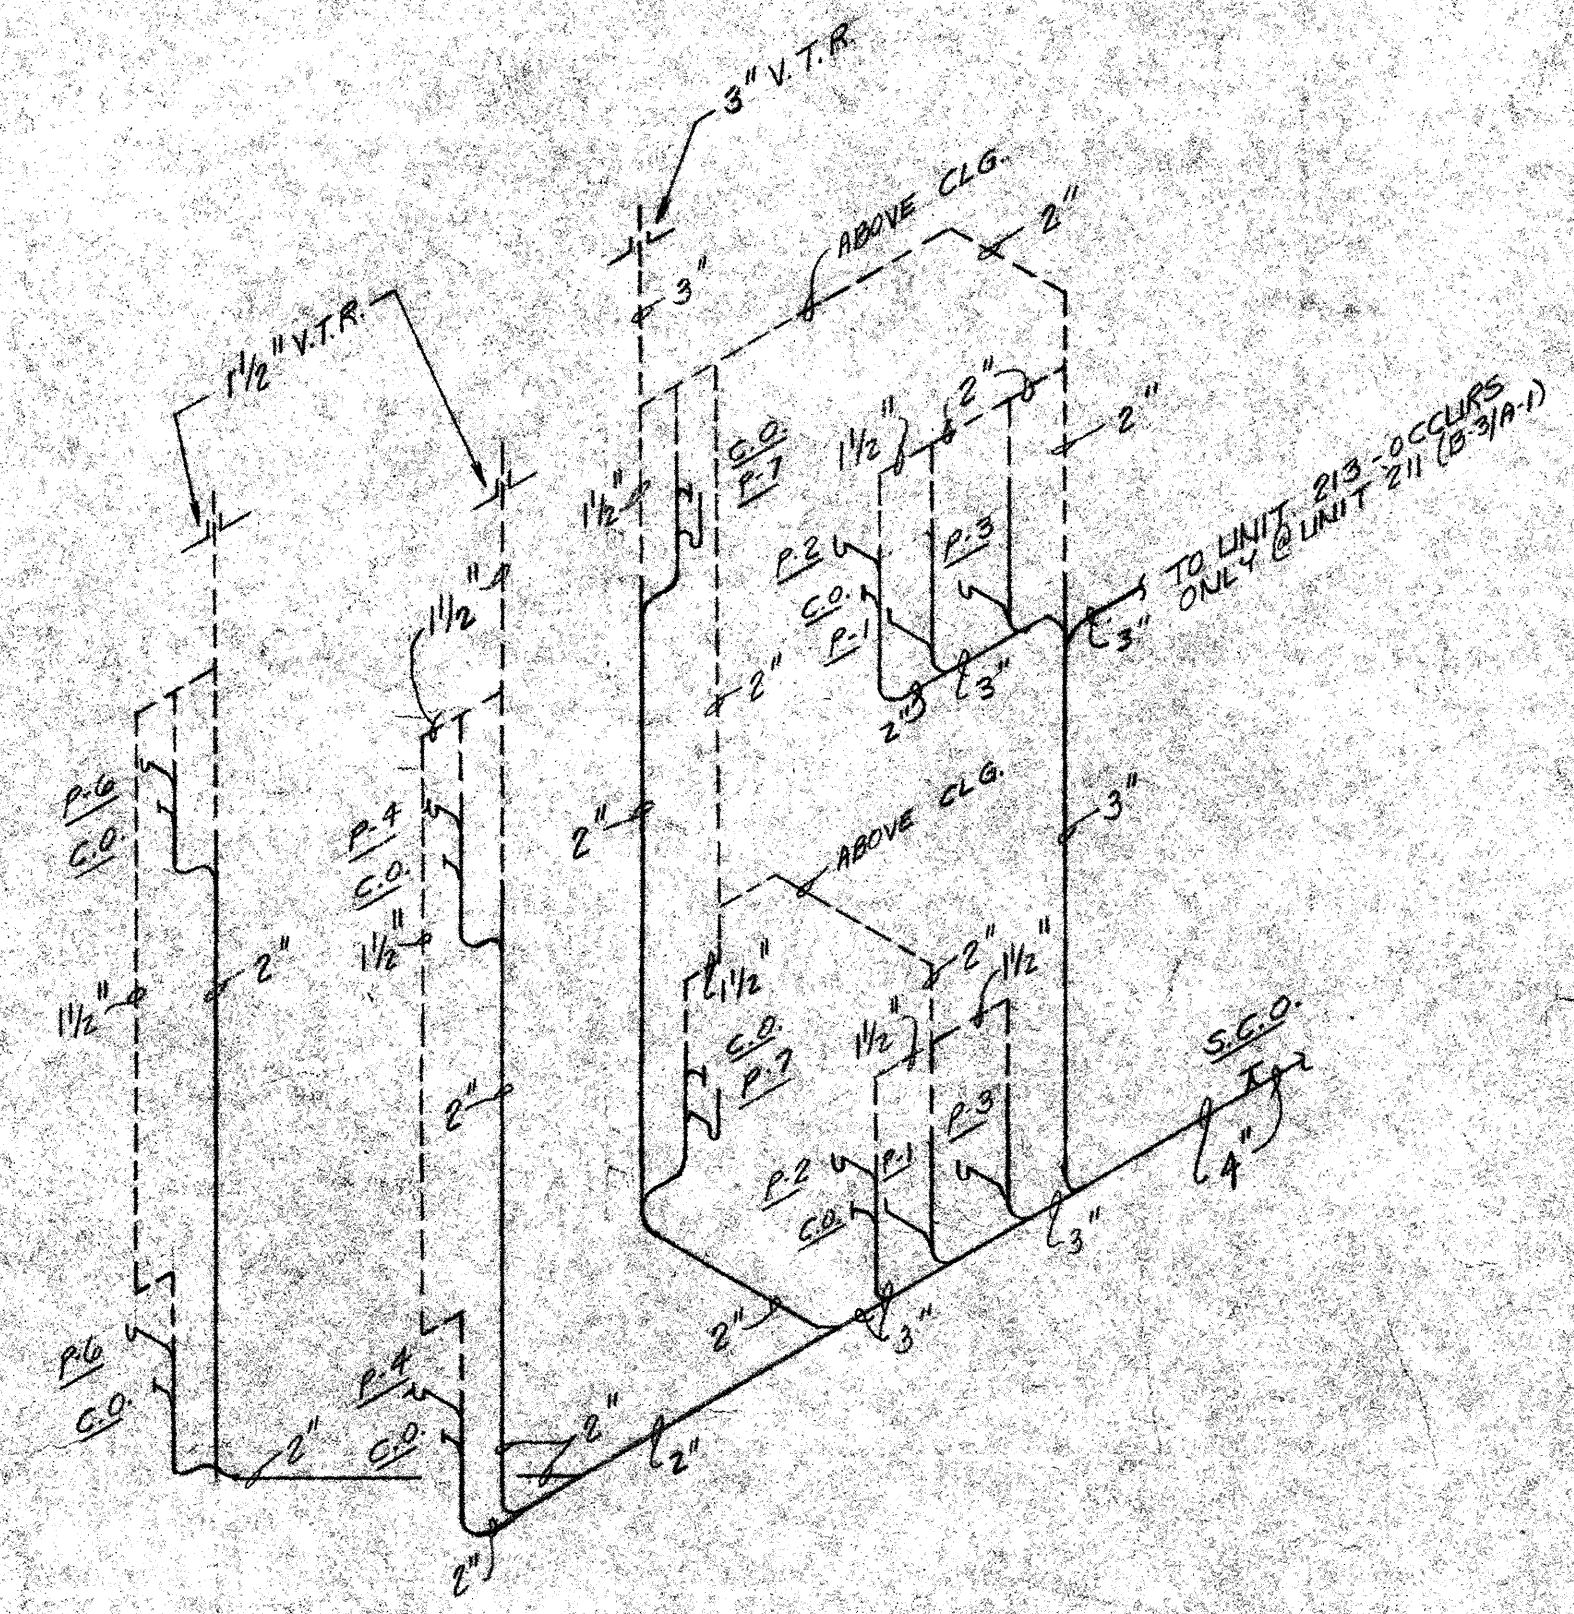


UNITS A-2/A-1 & B-3/A-1

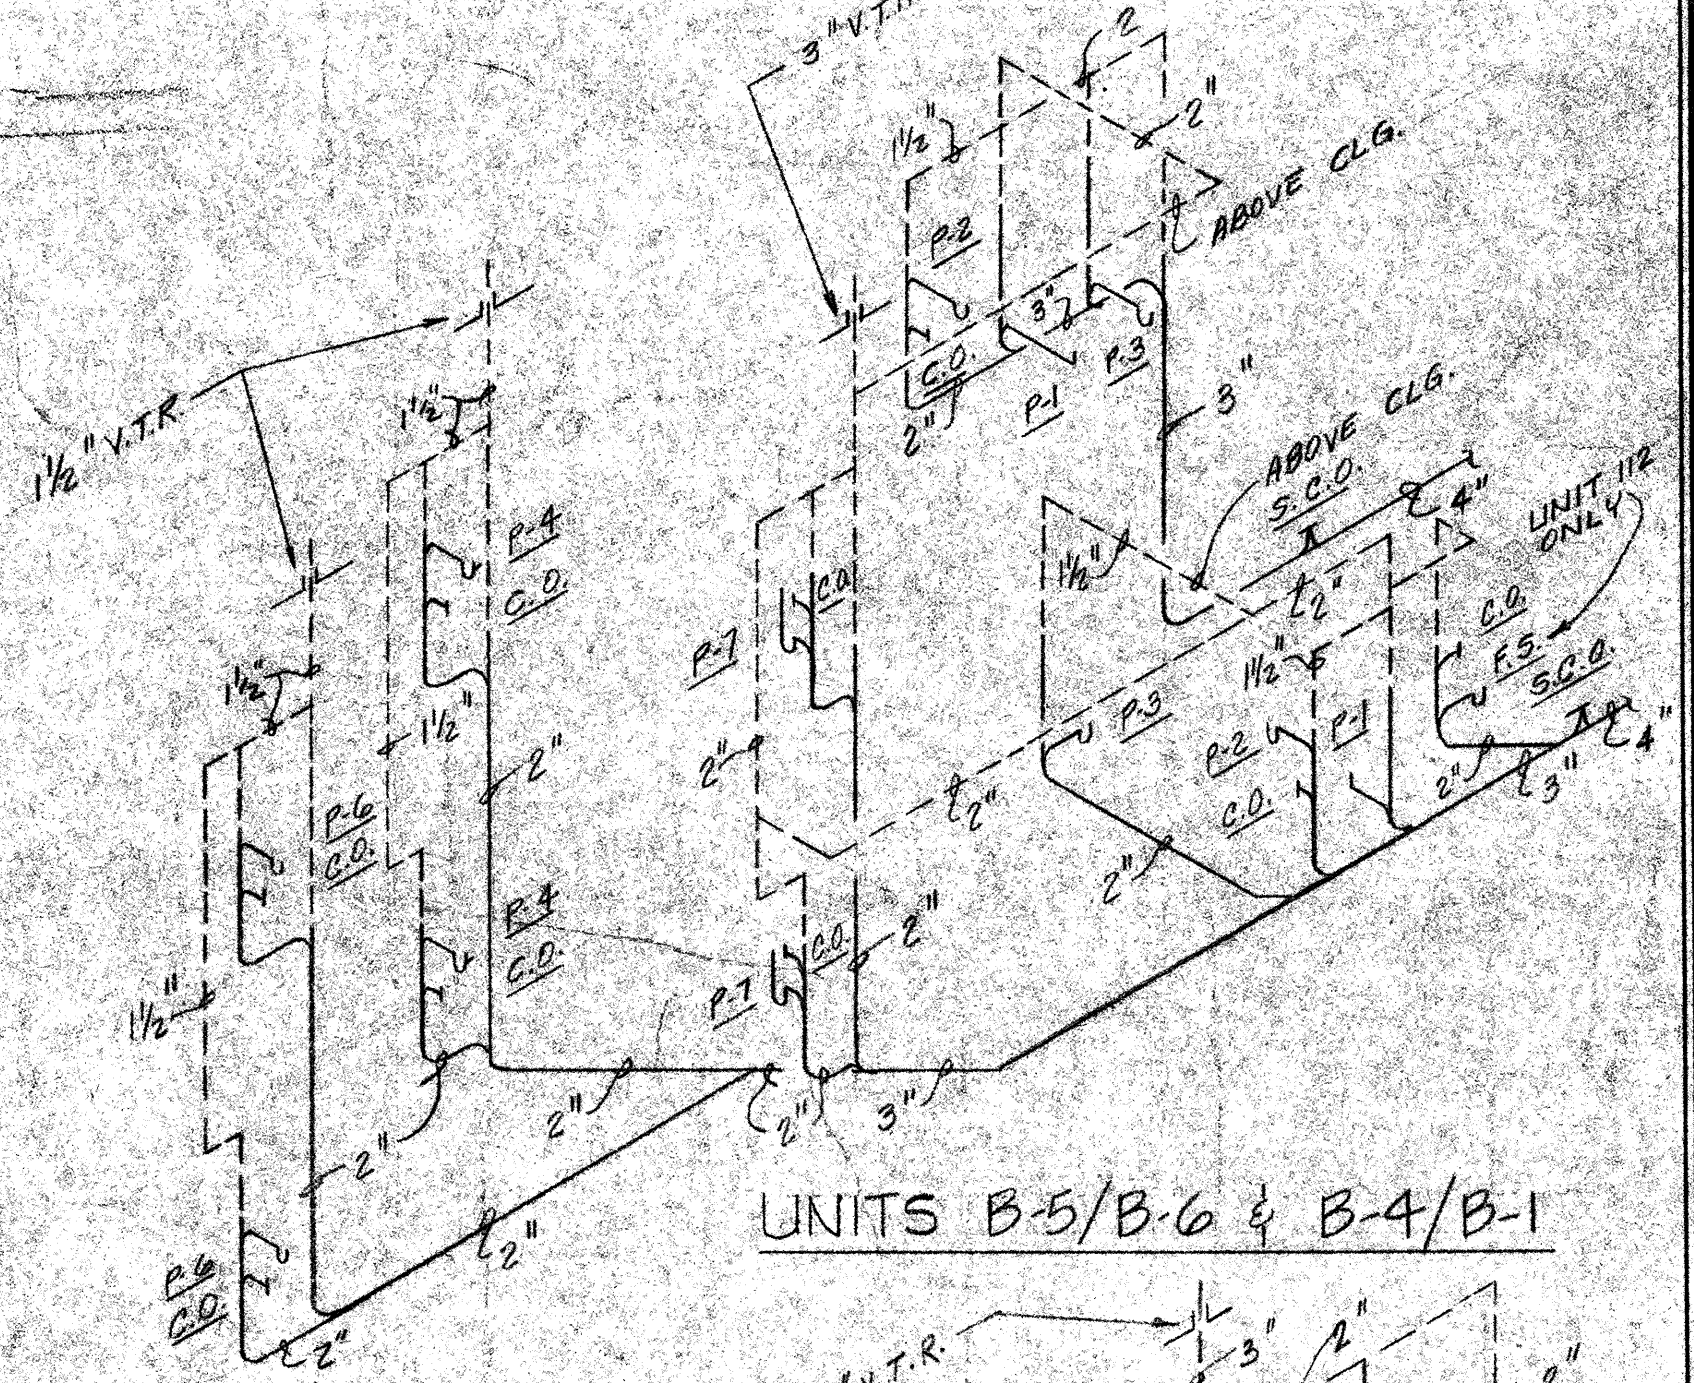


UNITS B-5/B-6 & B-4/B-1

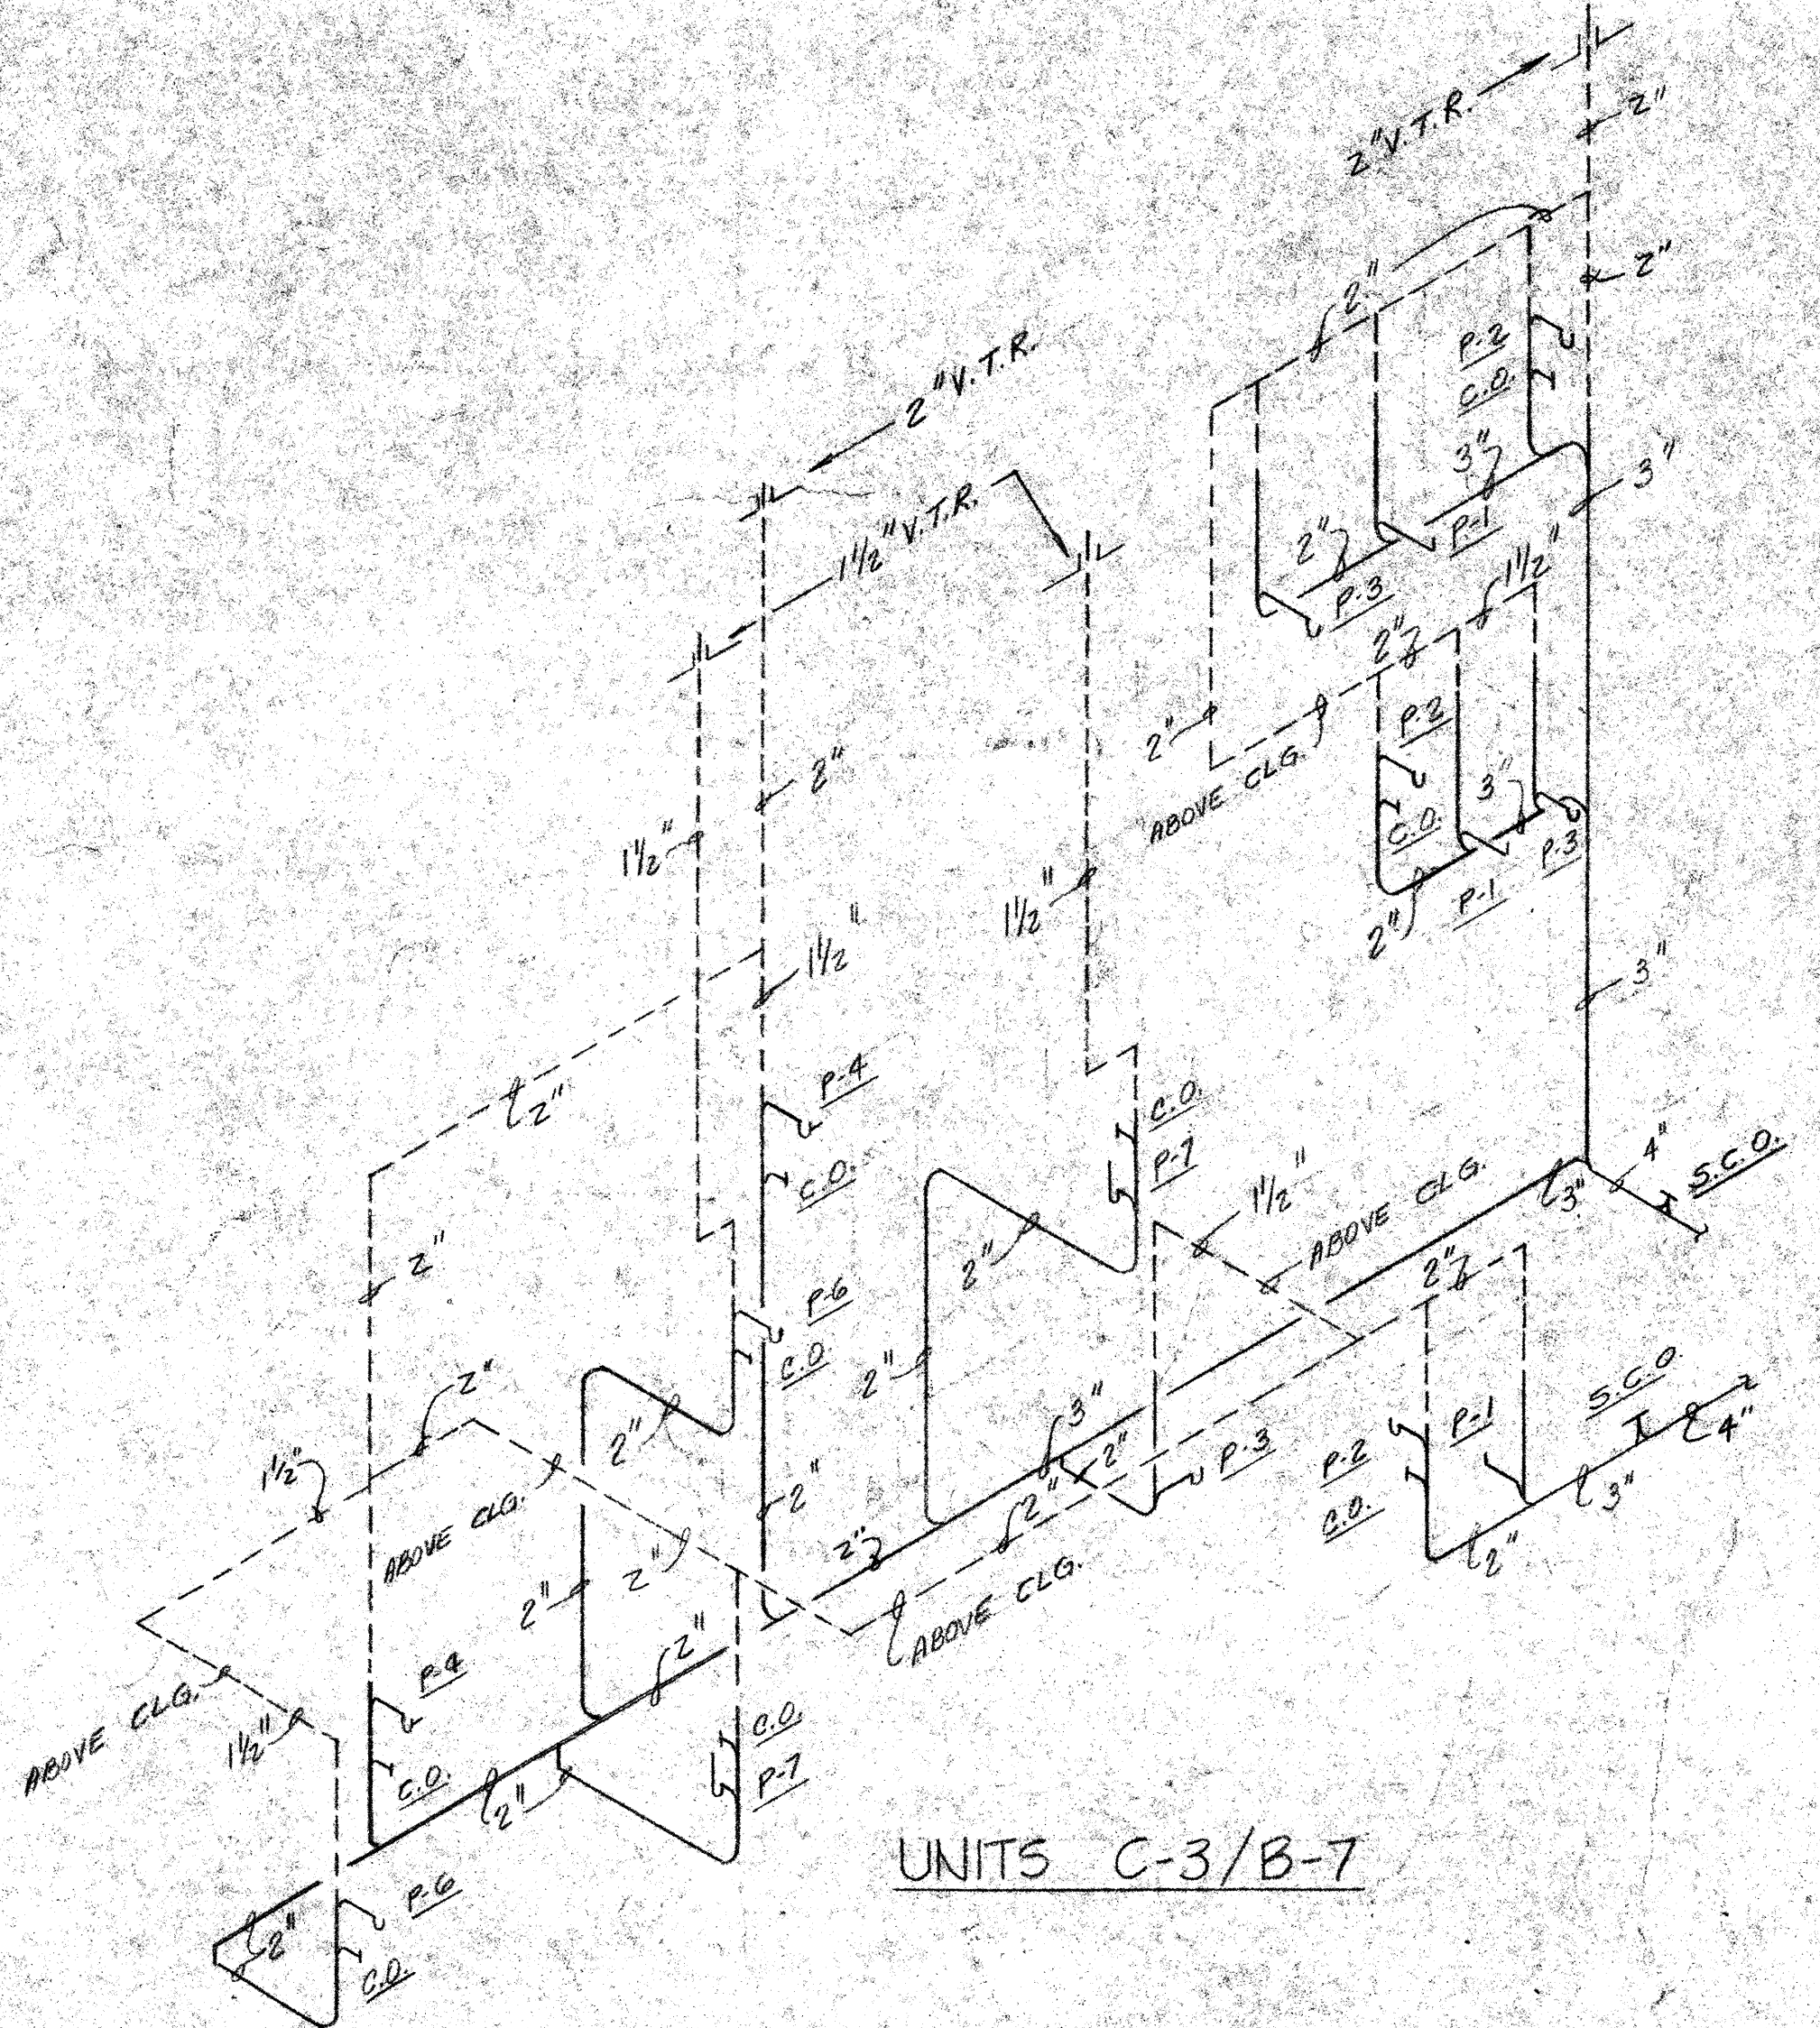


UNITS C-3/B-7

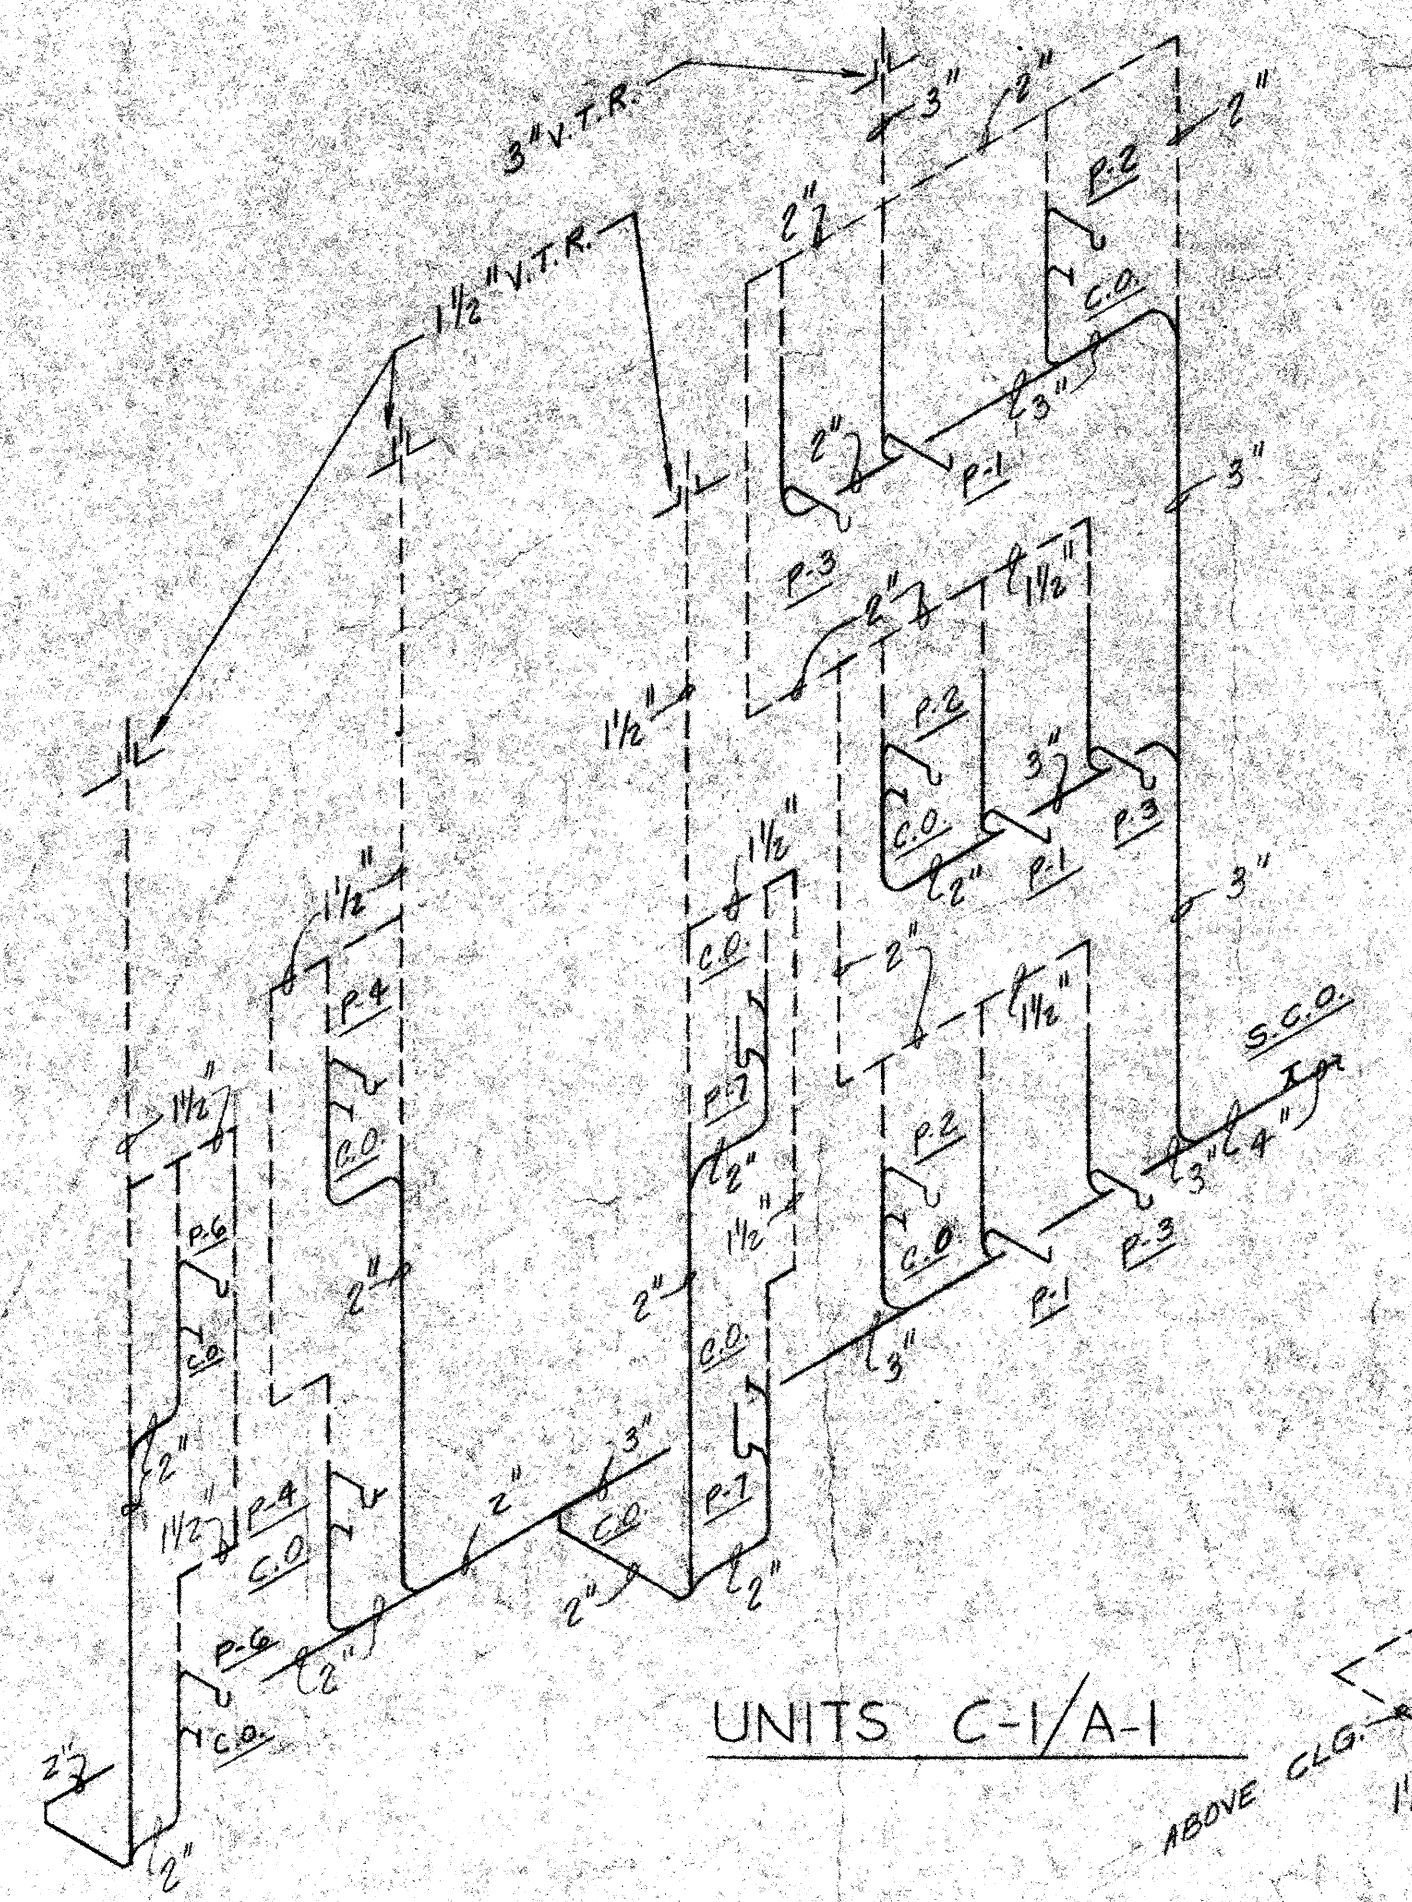

UNITS C-1/A-1

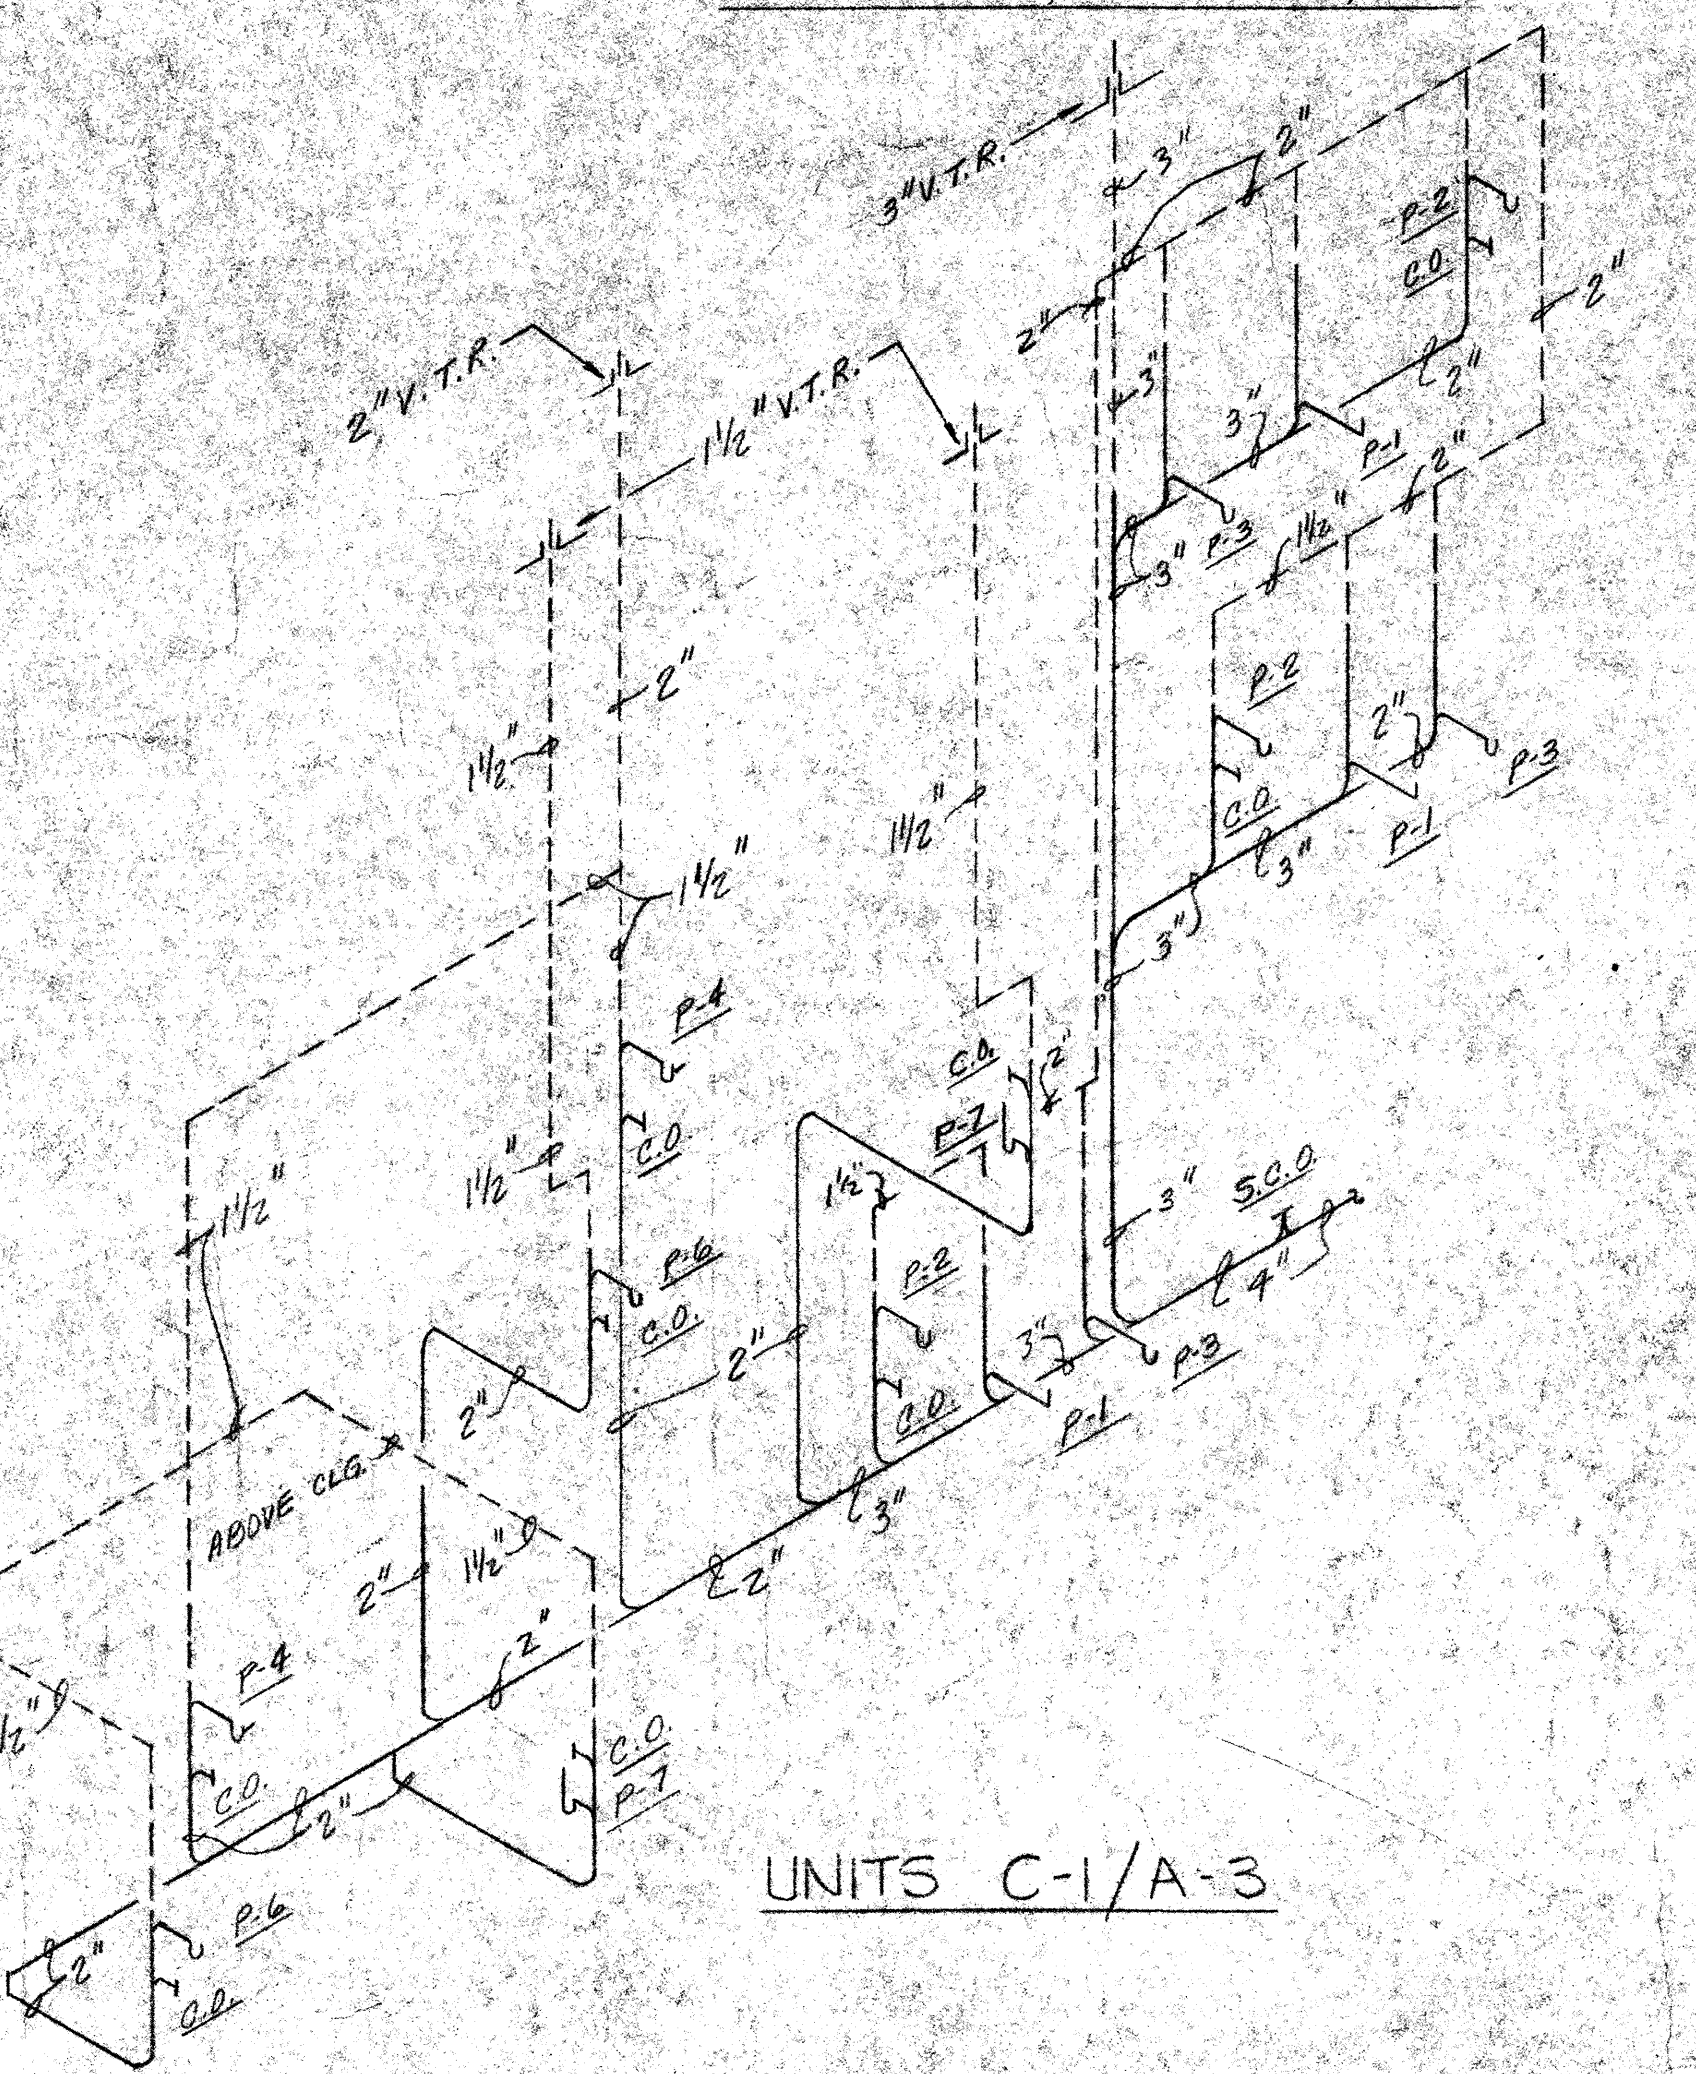

UNITS C-1/A-3

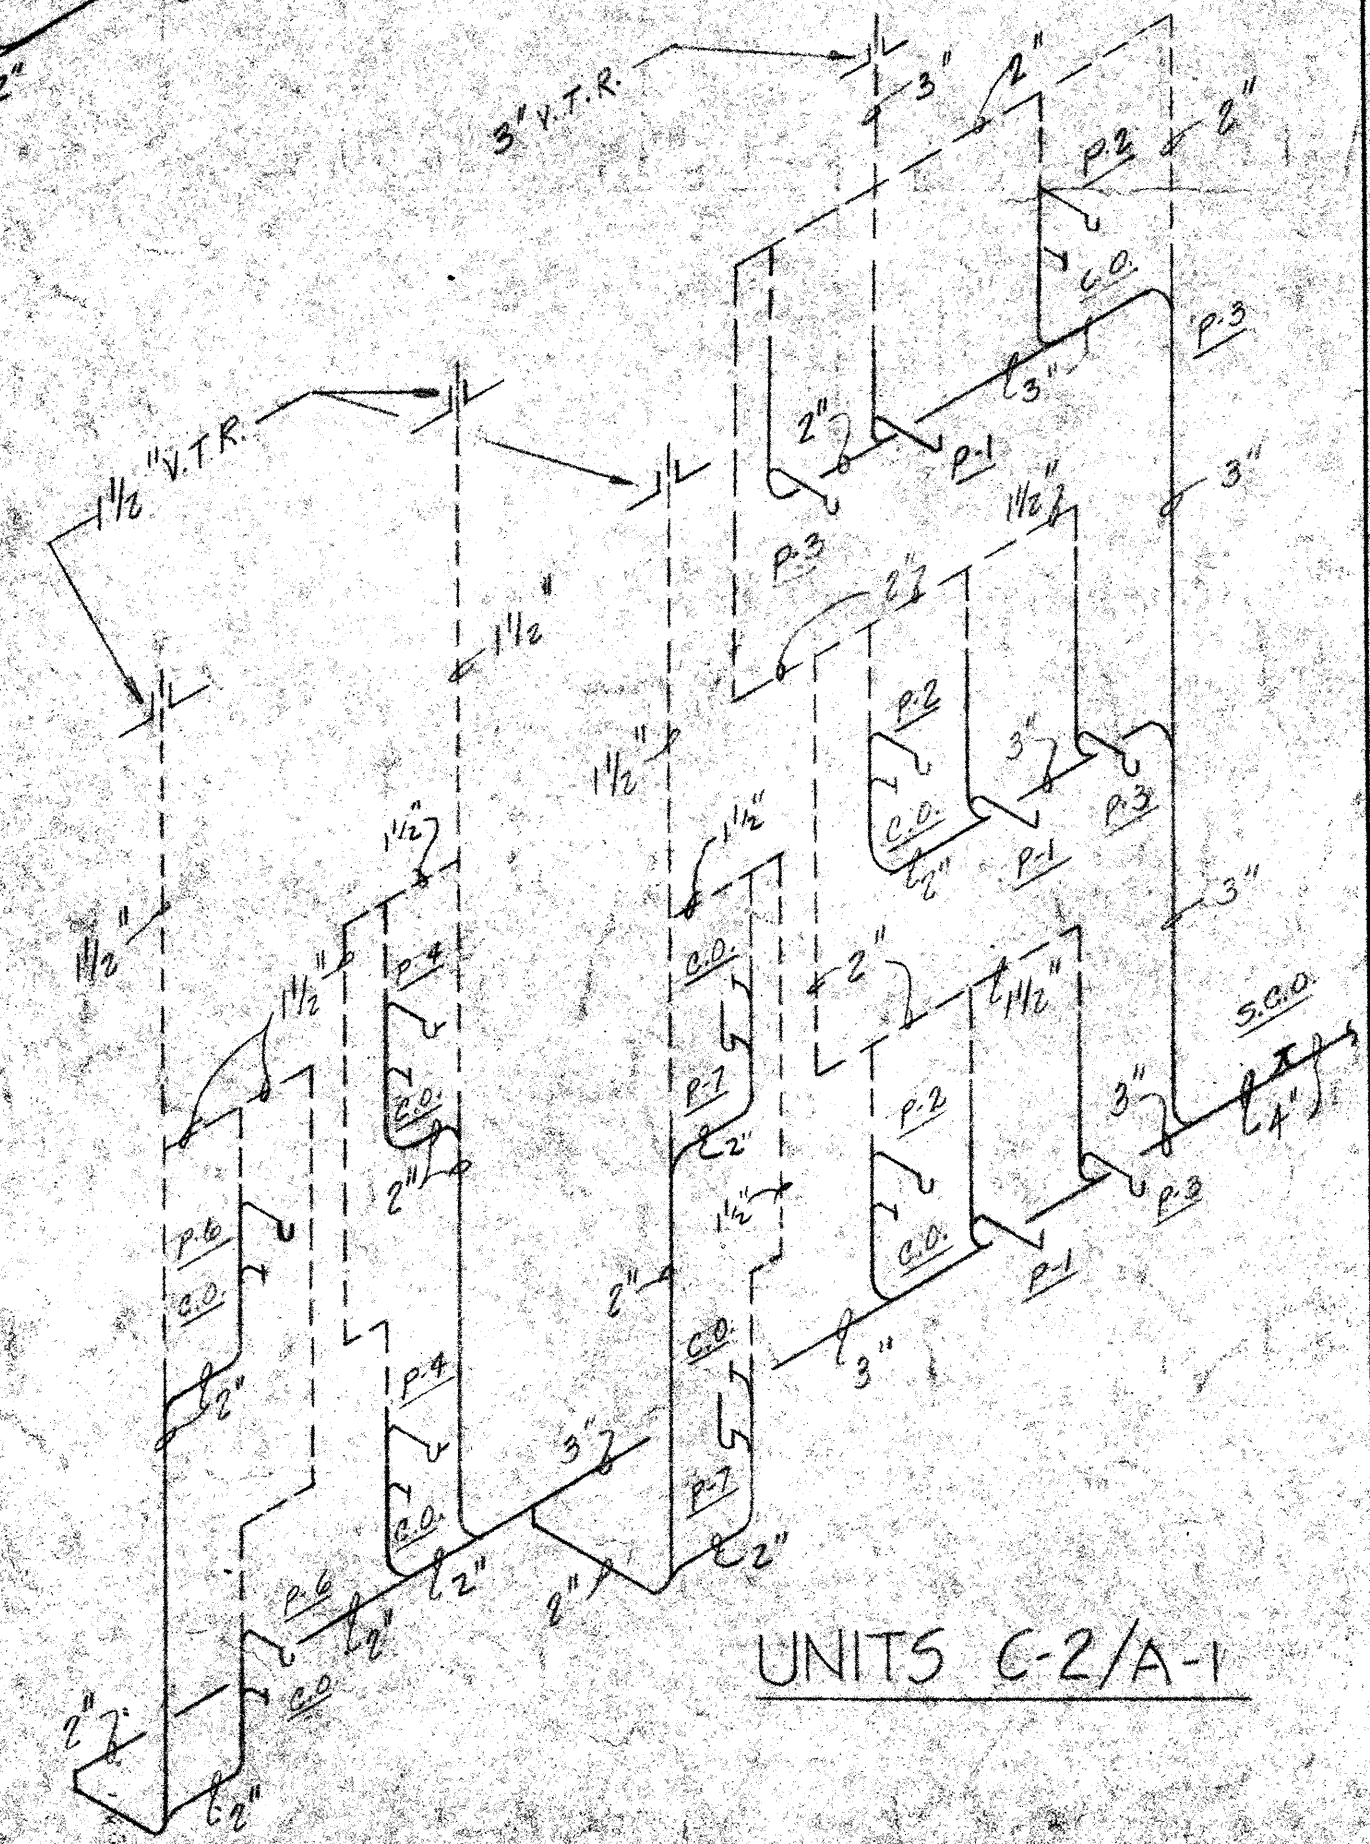

UNITS C-2/A-1

1121 E. SANDPIPER DR., TEMPE, ARIZ.
1212 E. PALACIO DR., PHX., ARIZ.

SAND CASTLE CARES
STANL. THOMAS AND COMPANY

P.L.P.A. RISER DIAGRAMS

SCHONBERGER, STRAUB, FLORENCE AND ASSOCIATES ARCHITECTS INCORPORATED
GENERAL CONTRACTOR: JAMES W. HANCOCK, INC. GENERAL CONTRACTOR: JAMES W. HANCOCK, INC.

DATE: 6/24/74
DRAWN: B.D.
CHECKED: P.T.
PROJECT: 7408-11
REVISION: